

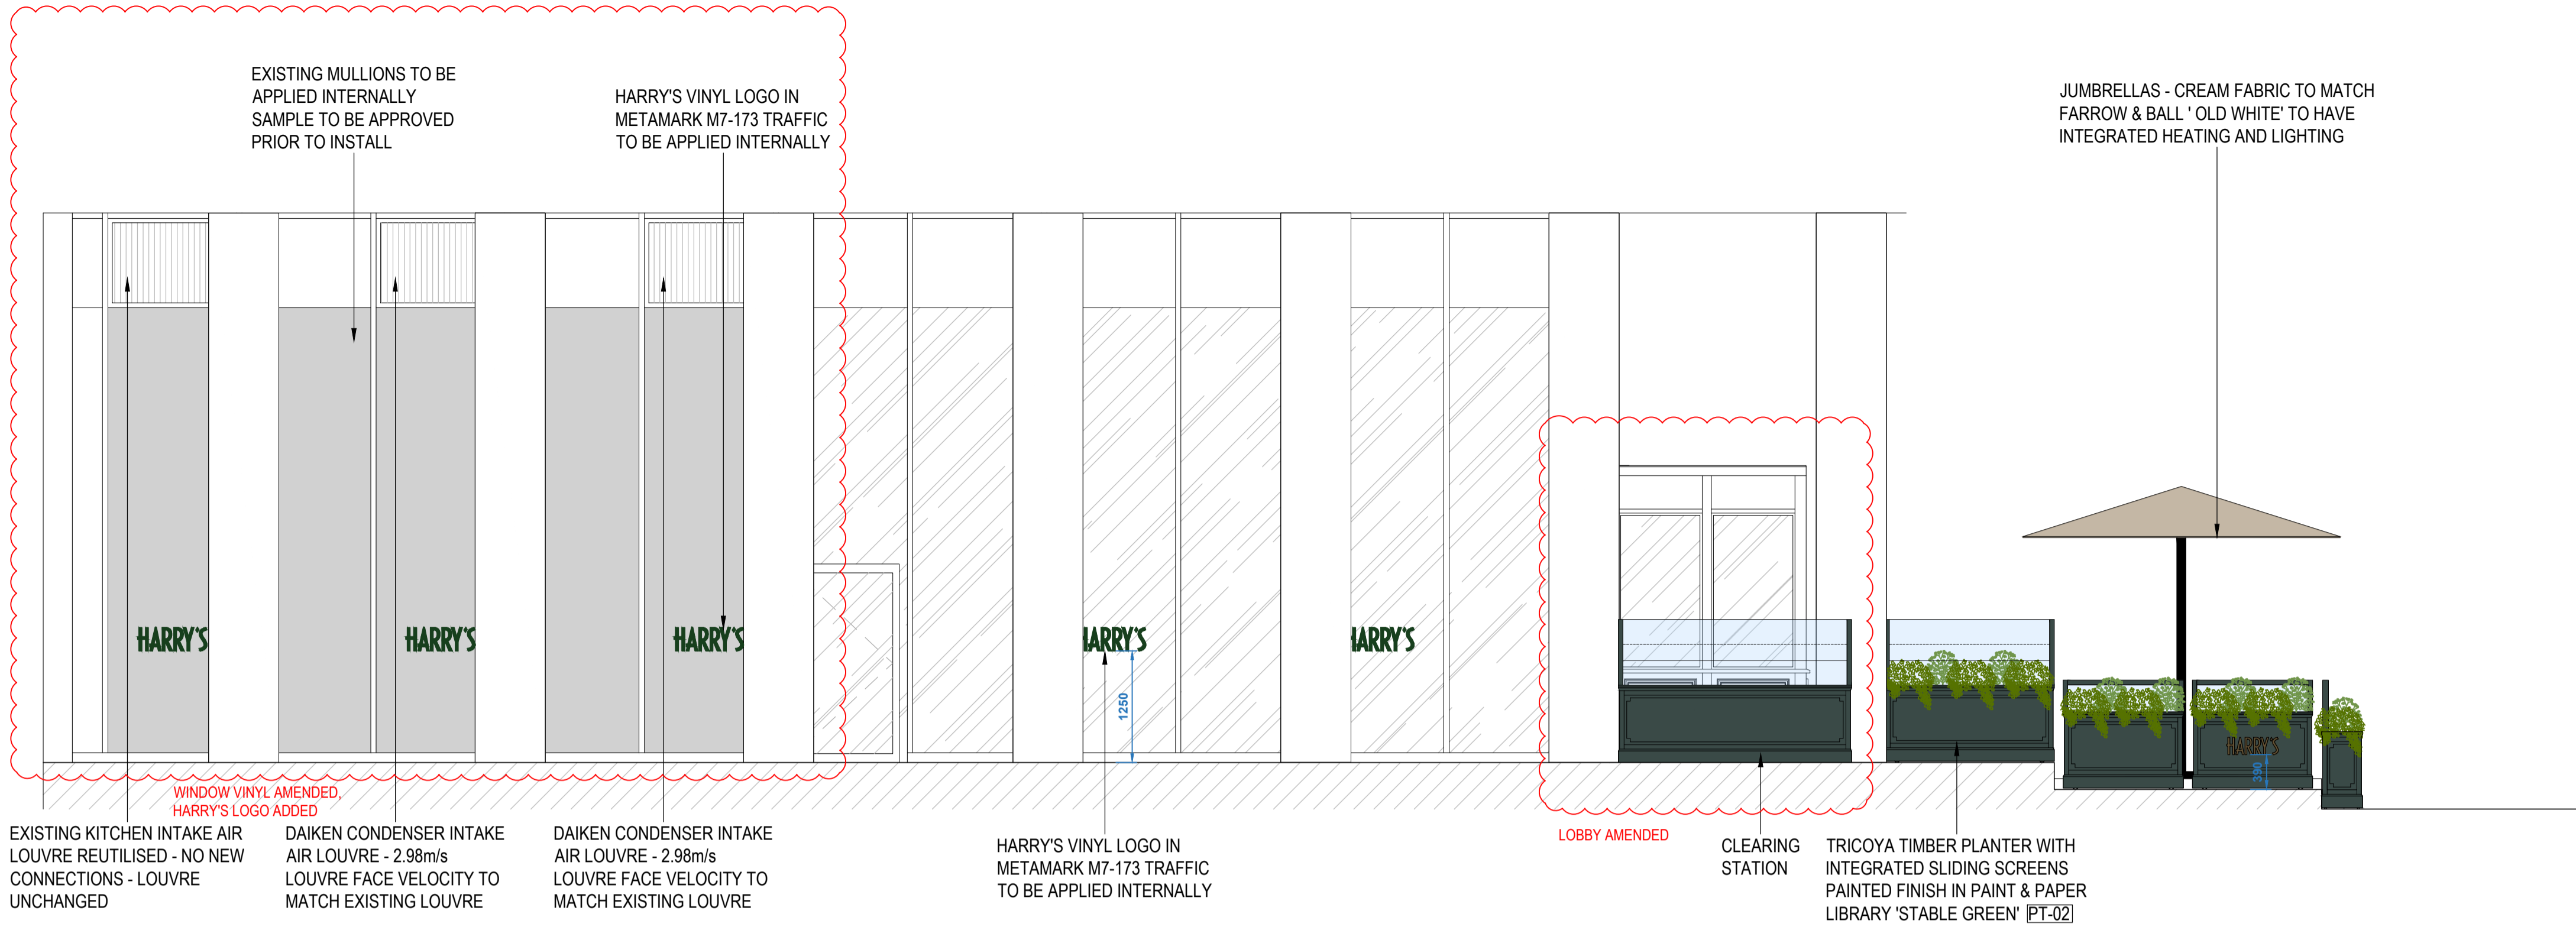



GENERAL NOTES
 ALL DIMENSIONS TO BE CHECKED ON SITE PRIOR TO COMMENCEMENT OF WORKS - PLEASE REPORT ERRORS OR OMISSIONS TO THE ARCHITECT.
 THIS DRAWING HAS BEEN PRODUCED FOR THE PURPOSES OF PLANNING AND BUILDING REGULATIONS APPROVALS ONLY AND IS NOT INTENDED TO BE A FULL WORKING DRAWING.
 THIS DRAWING IS TO BE READ IN CONJUNCTION WITH ANY WRITTEN SPECIFICATIONS, SCHEDULES OF WORK AND STRUCTURAL ENGINEERS DETAILS AS APPROPRIATE.
 THIS DRAWING IS THE COPYRIGHT OF PUMP HOUSE DESIGNS AND ANY FURTHER REPRODUCTION OF THE PLAN IS NOT PERMITTED WITHOUT OBTAINING PRIOR CONSENT.
 © CROWN COPYRIGHT 2024 - LICENCE NO. 100032237

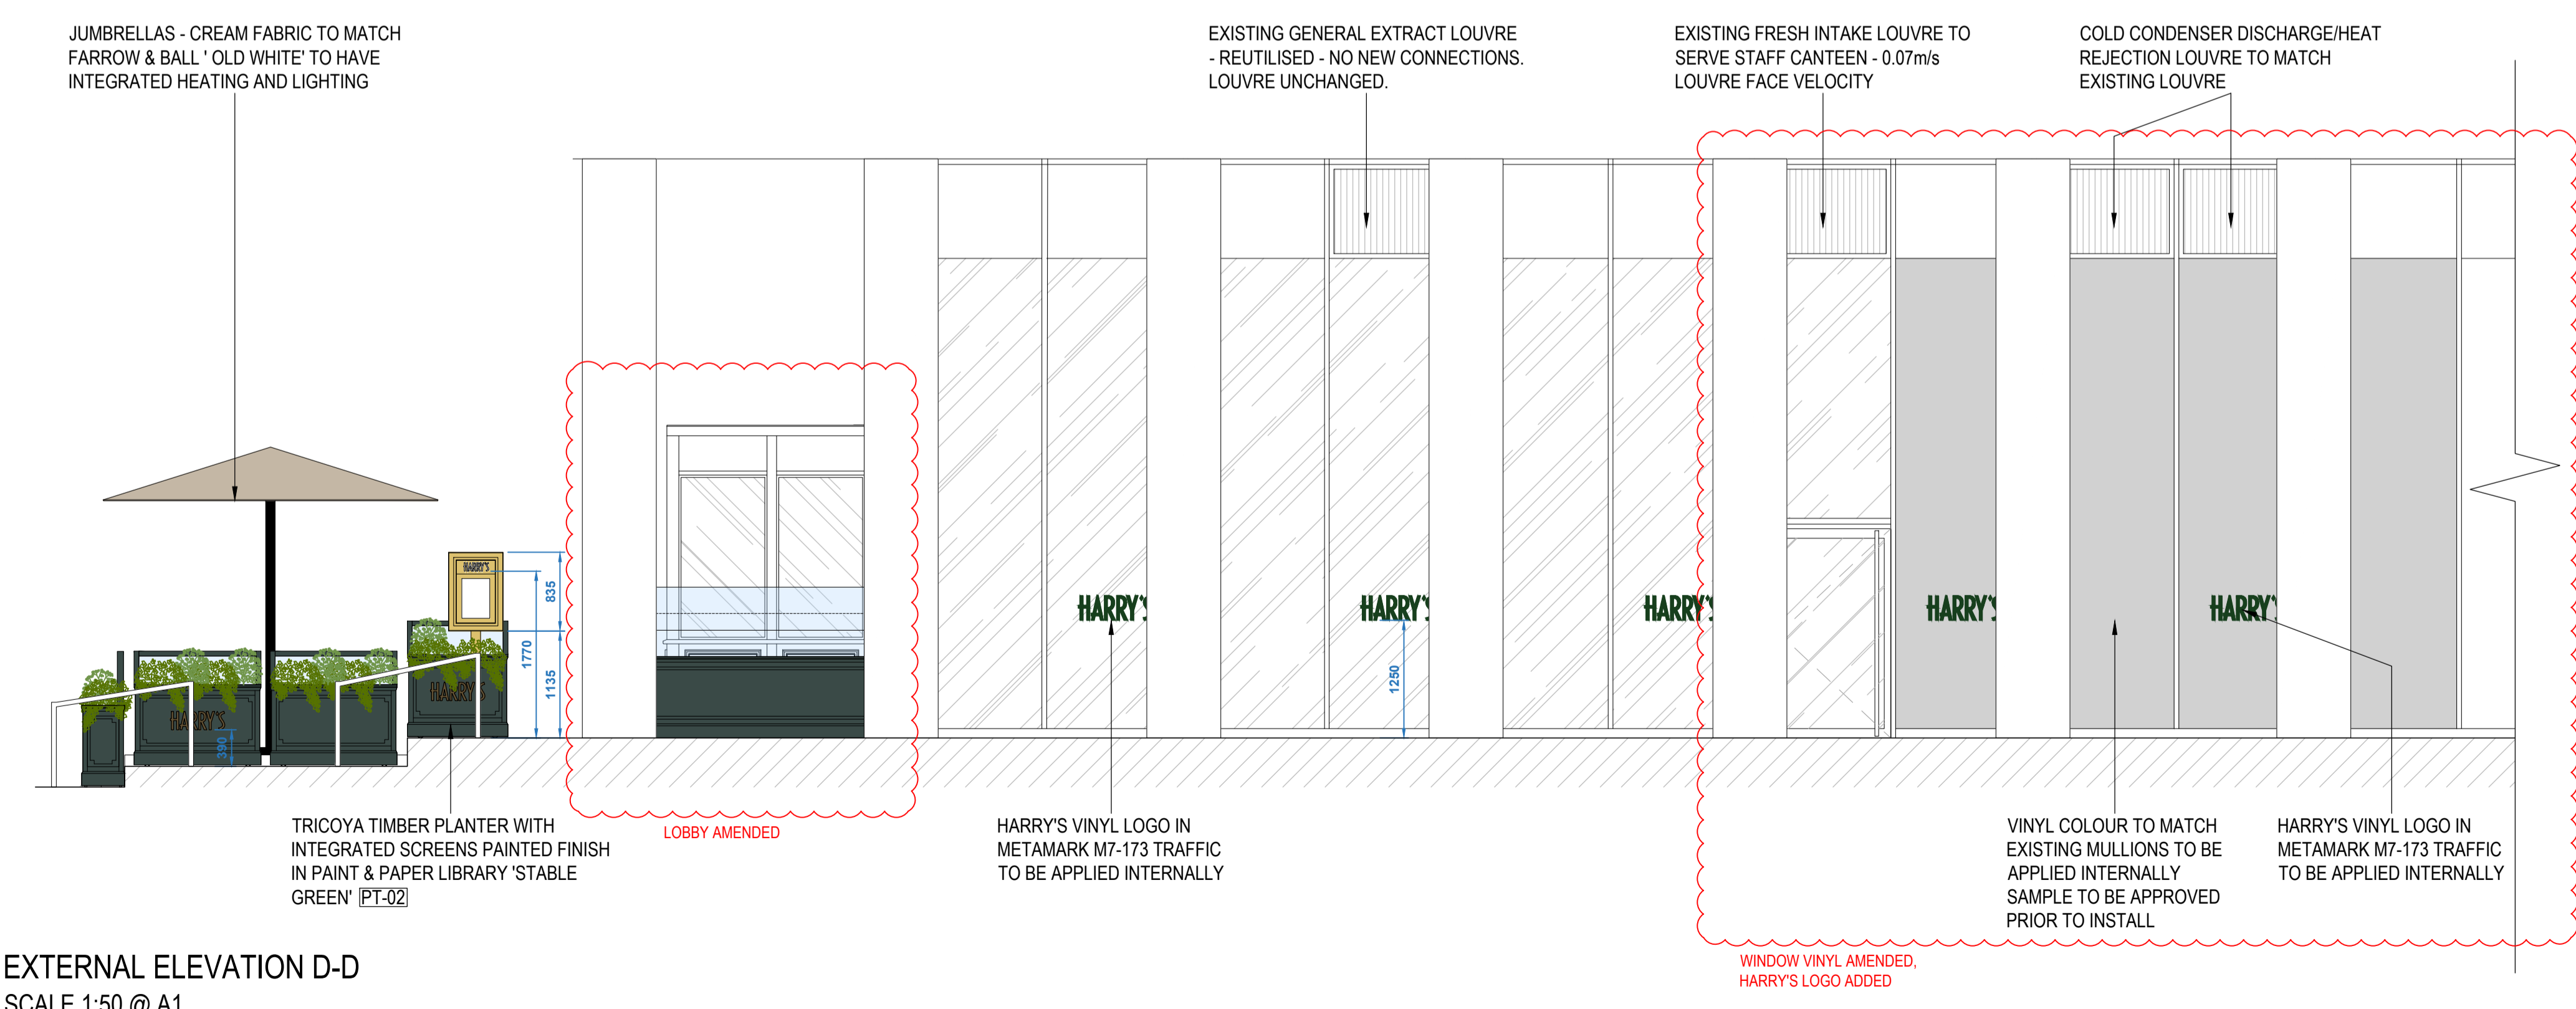

EXTERNAL ELEVATION C-C
 SCALE 1:50 @ A1

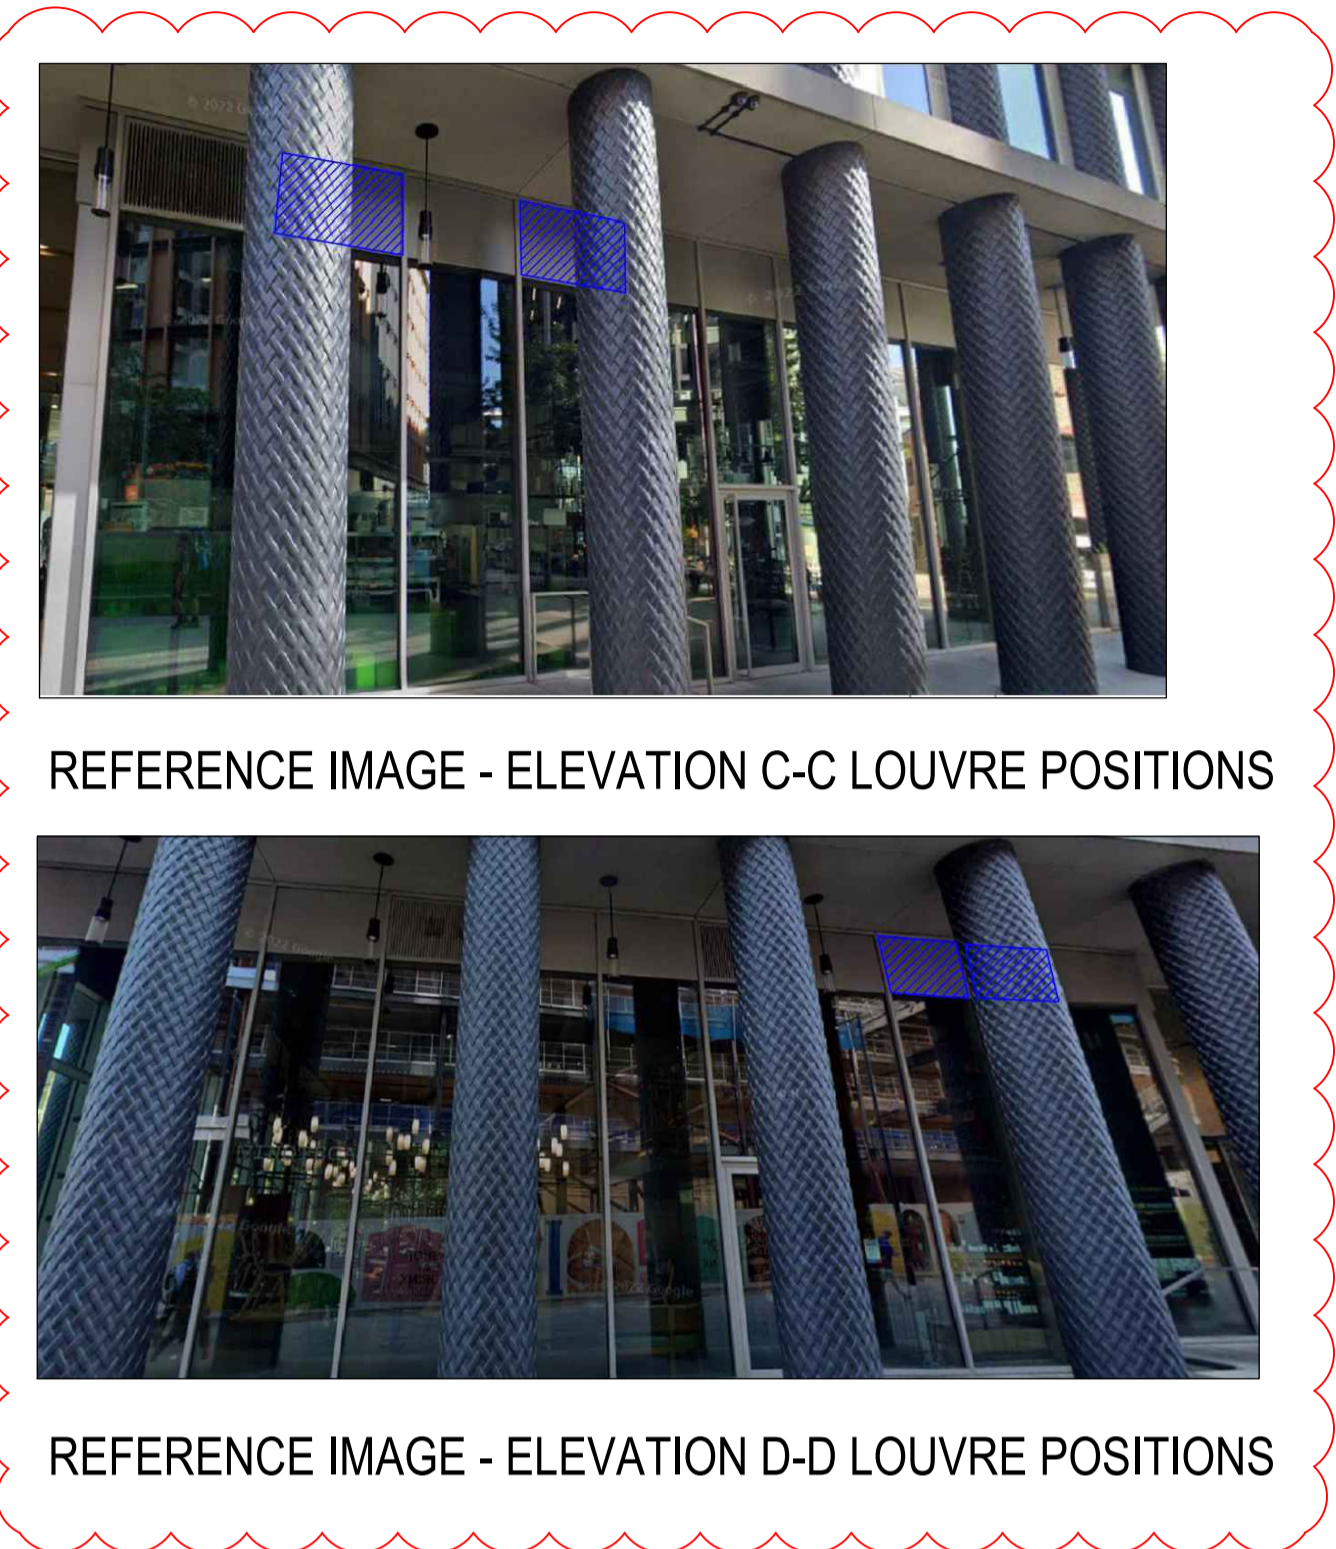

EXTERNAL ELEVATION D-D
 SCALE 1:50 @ A1

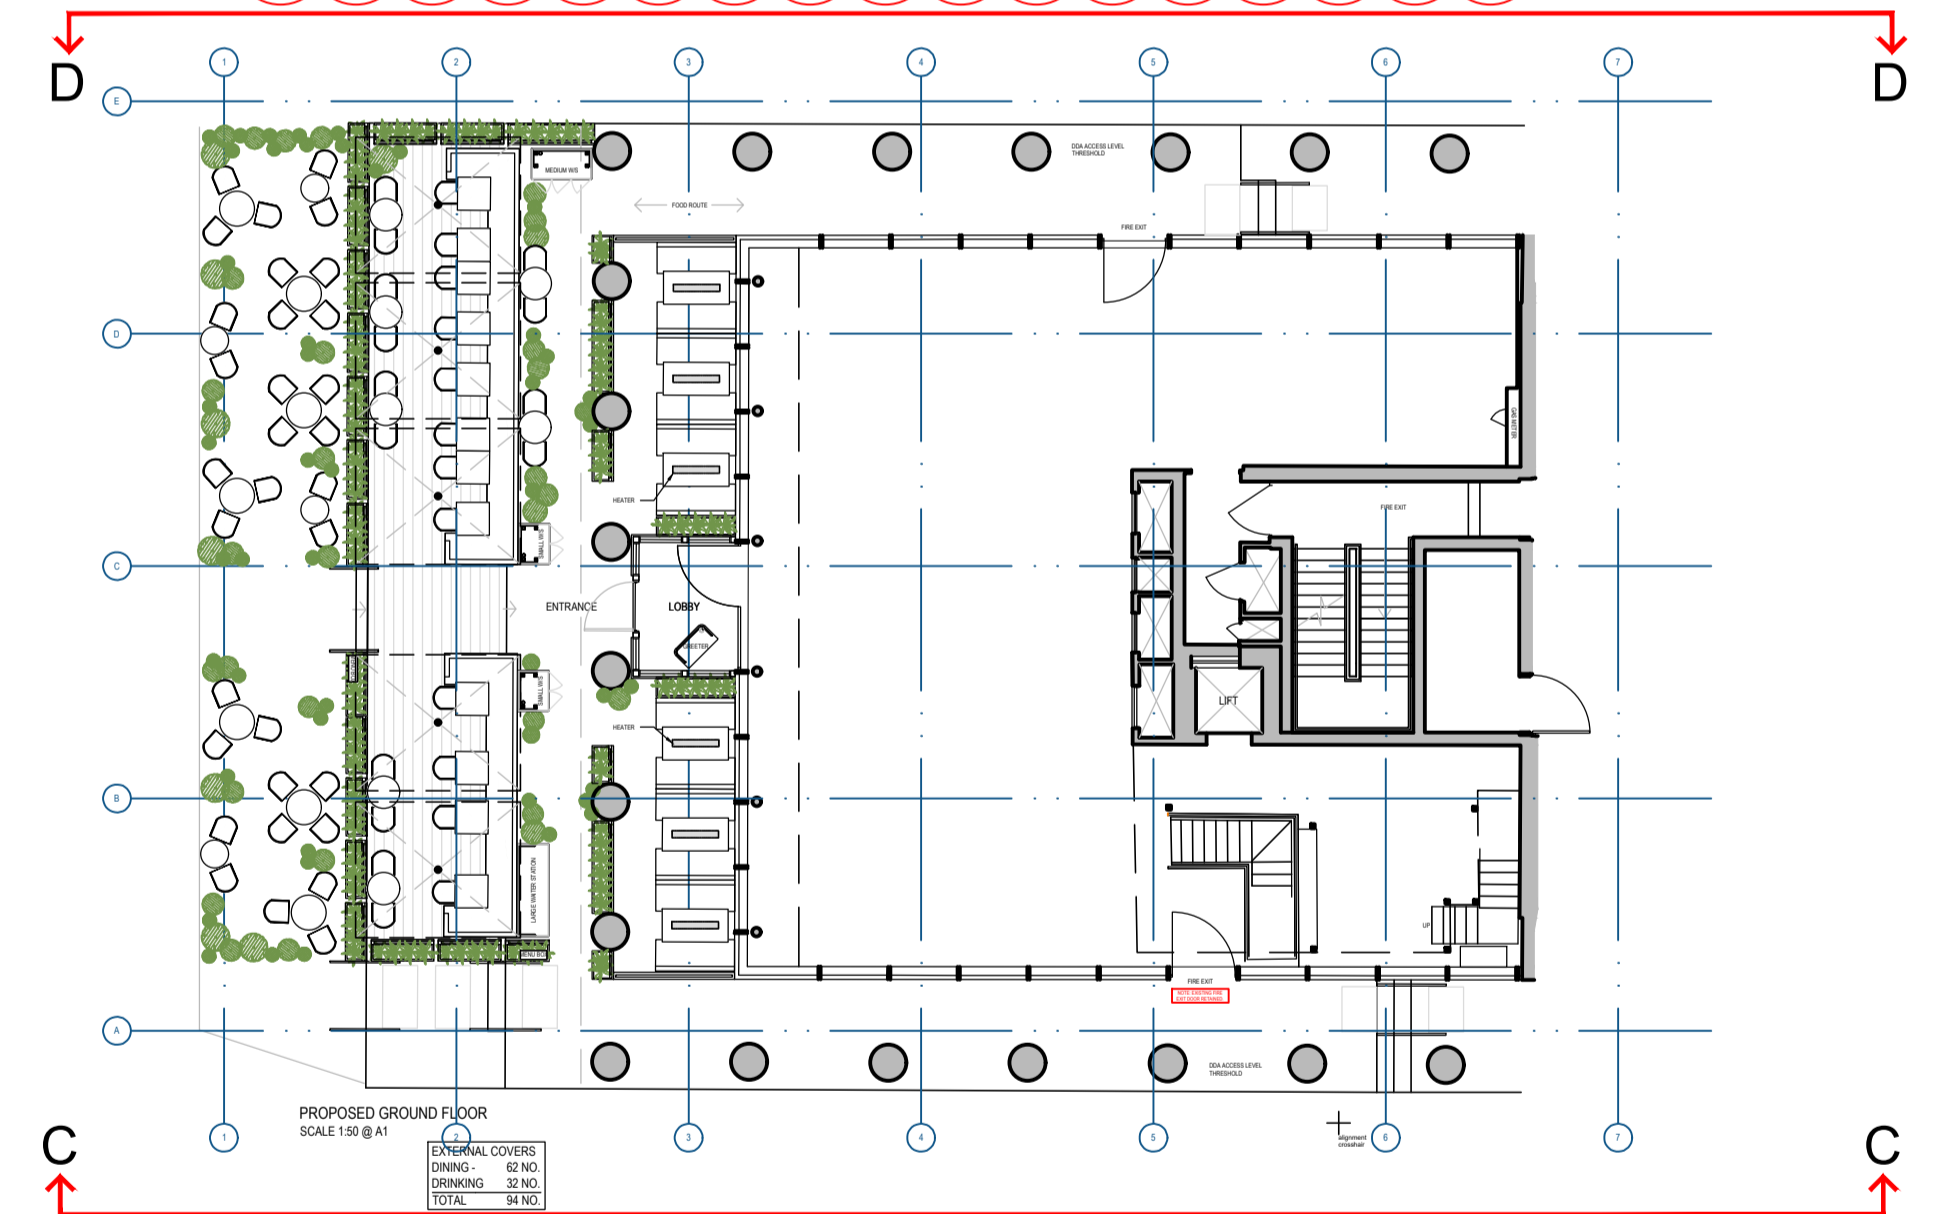

REFERENCE PLAN NOT TO SCALE

| | | | |
|-----|---|----|----------|
| F | WINDOW VINYL AMENDED, HARRY'S LOGO ADDED | SM | 18.12.24 |
| E | WINDOW VINYL ADDED | SM | 06.12.24 |
| D | LOUVRES AND NOTES AMENDED, DIMS ADDED | SM | 28.11.24 |
| C | ELEVATIONS UPDATED | SM | 21.11.24 |
| B | UMBRELLA AMENDED, SCREEN ADDED, GLASS | SM | 07.11.24 |
| A | LOBBY TO REPLACE TIMBER AMENDED TO SURVEY | OT | 12.07.24 |
| REV | PLANTERS, AWNINGS & LOBBY AMENDED | BY | DATE |

PUMPHOUSE DESIGNS
 Architectural & Interior Design Consultants
 01424 info@pumphousedesigns.co.uk
 CLIF 1120

PROJECT
 HARRY'S KING'S CROSS
 UNIT 1, ONE PANCRAS SQUARE
 KING'S CROSS CENTRAL, LONDON
 N1C 4AG

DRAWING
 PROPOSED EXTERNAL ELEVATIONS - SHEET 4

FIRST ISSUE DRAWN BY SCALE @ A1
 MAY 2024 S MALLORCA 1:20

DRAWING NO.
 8012 / 237 / F

