

GENERAL NOTES

ALL DIMENSIONS TO BE CHECKED ON SITE PRIOR TO COMMENCEMENT OF WORKS - PLEASE REPORT ERRORS OR OMISSIONS TO THE ARCHITECT.

THIS DRAWING HAS BEEN PRODUCED FOR THE PURPOSES OF PLANNING AND BUILDING REGULATIONS APPROVALS ONLY AND IS NOT INTENDED TO BE A FULL WORKING DRAWING.


THIS DRAWING IS TO BE READ IN CONJUNCTION WITH ANY WRITTEN SPECIFICATIONS, SCHEDULES OF WORK AND STRUCTURAL ENGINEERS DETAILS AS APPROPRIATE.

THIS DRAWING IS THE COPYRIGHT OF PUMPHOUSE DESIGNS AND ANY FURTHER REPRODUCTION OF THE PLAN IS NOT PERMITTED WITHOUT OBTAINING PRIOR CONSENT.

© CROWN COPYRIGHT 2024 - LICENCE NO. 100032237


SIDE ELEVATION
SCALE 1:10 @ A1

FINAL DETAILS & SPECIFICATION
TO MANUFACTURER / SUPPLIER
DETAILS

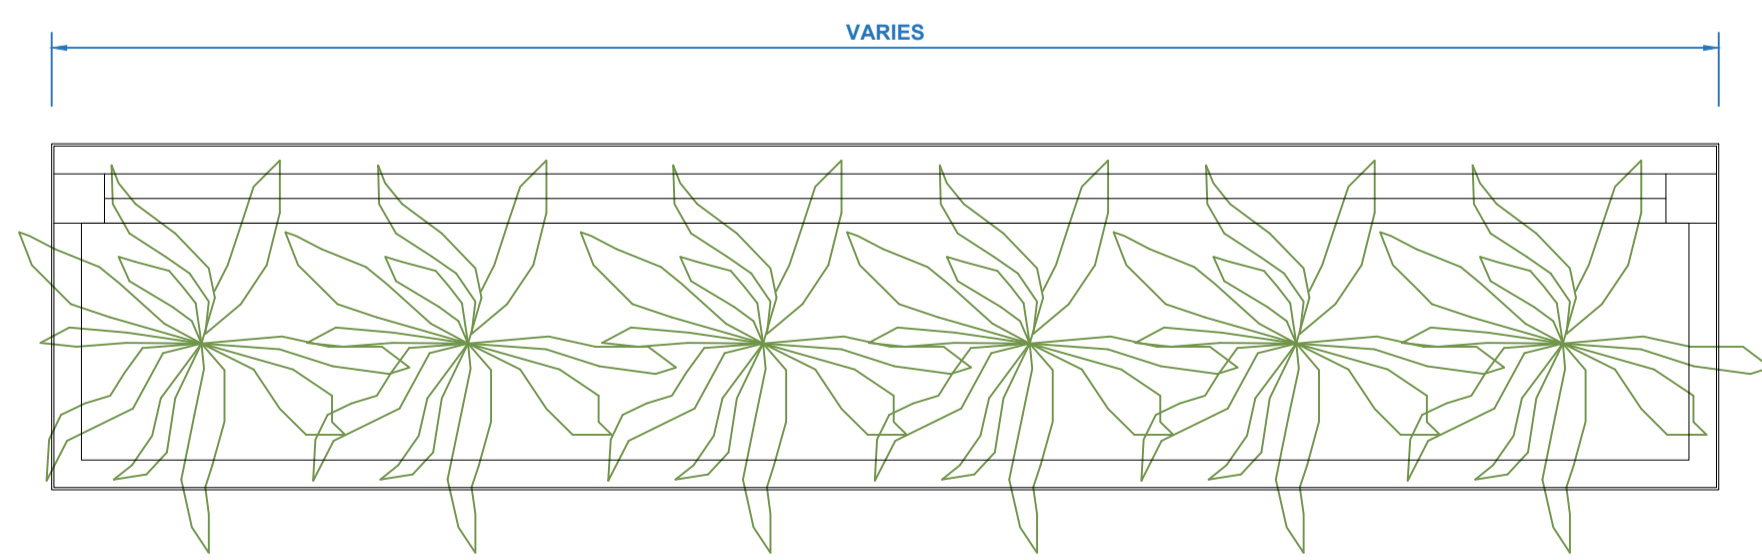

NOTE
SHOP DRAWINGS TO BE PROVIDED FOR SIGN OFF BEFORE
MANUFACTURE

NOTE
DO NOT SCALE FROM THIS DRAWING. ALL DIMENSIONS ARE TO BE
CHECKED ON SITE PRIOR TO MANUFACTURE/CONSTRUCTION. ANY
DISCREPANCIES ARE TO BE REPORTED TO PUMPHOUSE DESIGNS

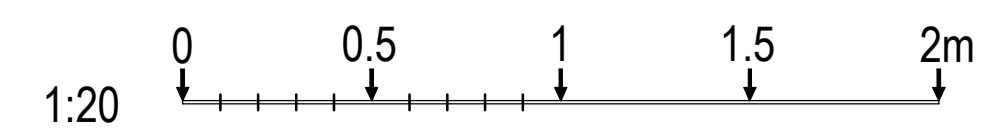

REV	DESCRIPTION	BY	DATE
F			
E			
D	BRASS CLADDING ADDED	SM	12.12.24
C	DIMENSIONS AMENDED	SM	06.12.24
B	DIMENSIONS ADDED	SM	29.11.24
A	SCREEN DETAIL AMENDED	SM	11.11.24

PUMPHOUSE DESIGNS
Architectural & Interior Design Consultants

01424 info@pumphousedesigns.co.uk
020471120

PROJECT
HARRY'S KING'S CROSS
UNIT 1, ONE PANCRAS SQUARE
KING'S CROSS CENTRAL, LONDON
N1C 4AG

DRAWING
PROPOSED DETAIL - LOW SCREEN PLANTER

FIRST ISSUE DRAWN BY SCALE @ A1
JULY 2024 O TAYLOR 1:10

DRAWING NO.
8012 / 951 / D