


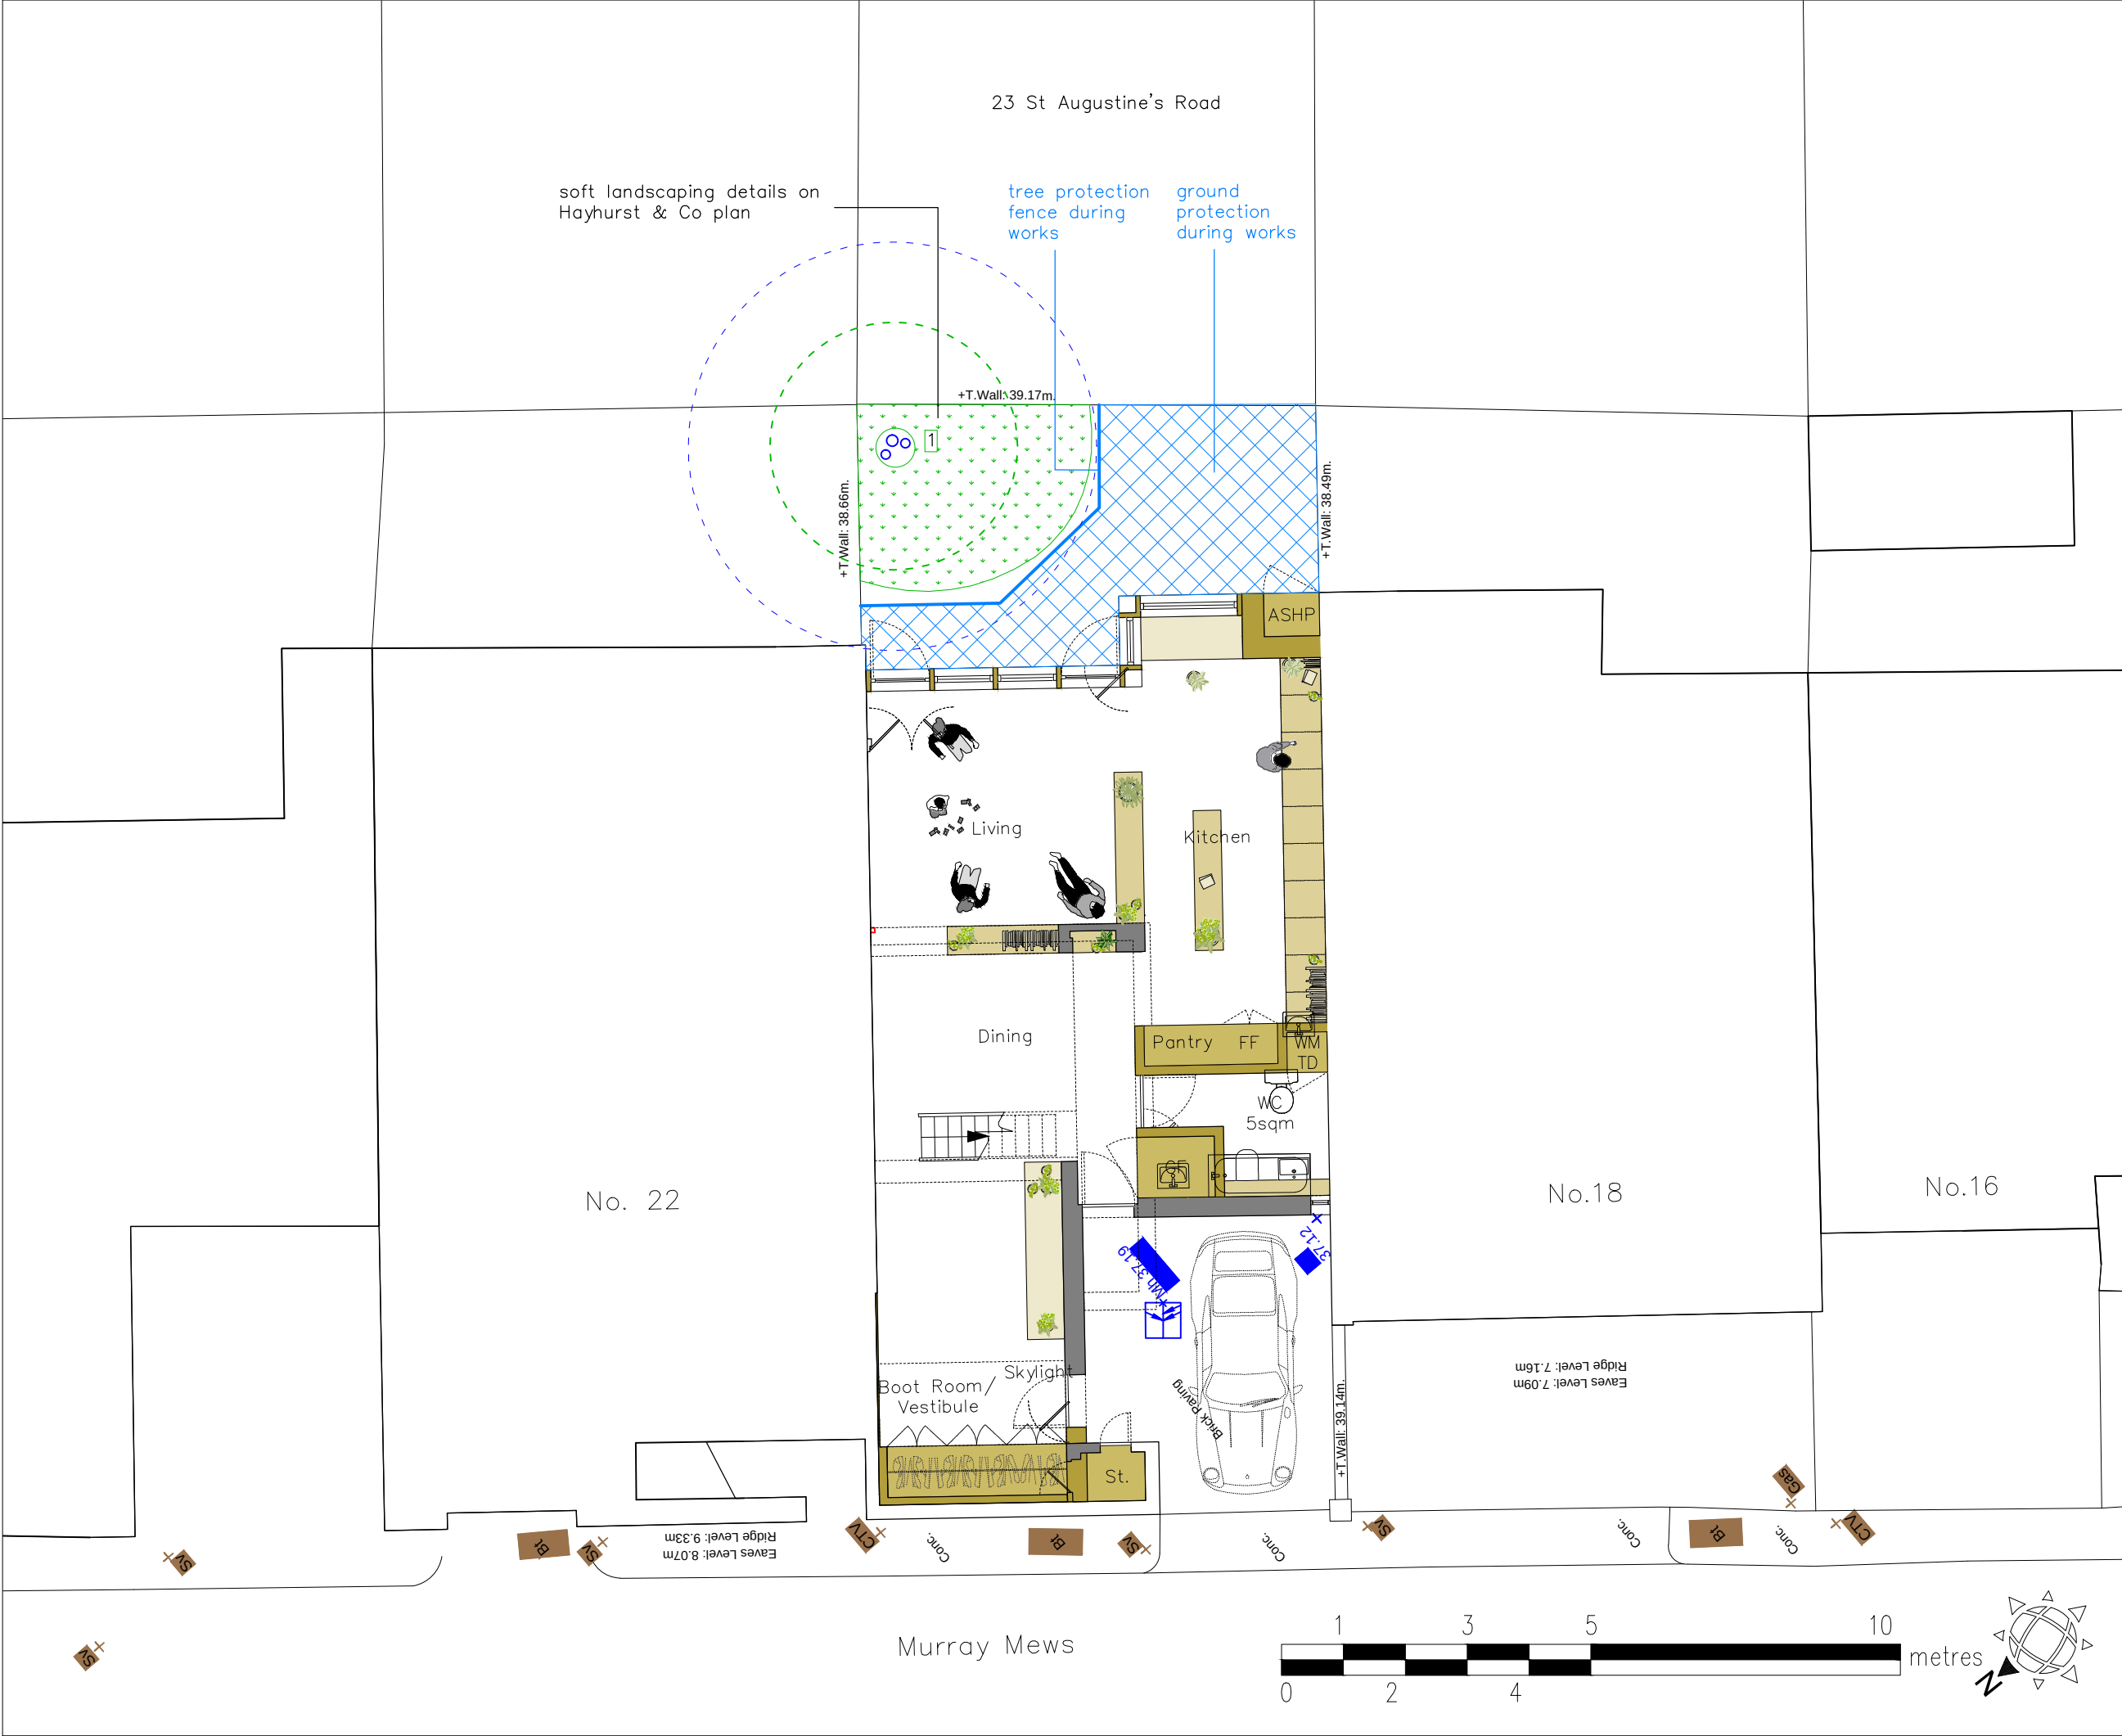

Simon Pryce Arboriculture

Client:

Mr Alexander James

Site:

20 Murray Mews, London, NW1 9RJ

Title:

Proposed layout and tree protection plan (TPP)

Date:

21 August 2024

Ref:

24/041

Rev:

Scale:

1:100 at A3

30 Woodfield Road,
Radlett,
Herts,
WD7 8JD
01923 467600
07710 224906
info@simonpryce.co.uk
www.simonpryce.co.uk

Original drawing:

provided by Hayhurst & Co

Root protection areas [RPAs] are colour coded according to retention category from BS5837:2012. Trees in relation to design, demolition and construction:

A = green
B = blue
C = grey
U = red - dashed - also used to denote dead trees with no RPA
Tree protection = mid blue
Crown spreads = mid green