



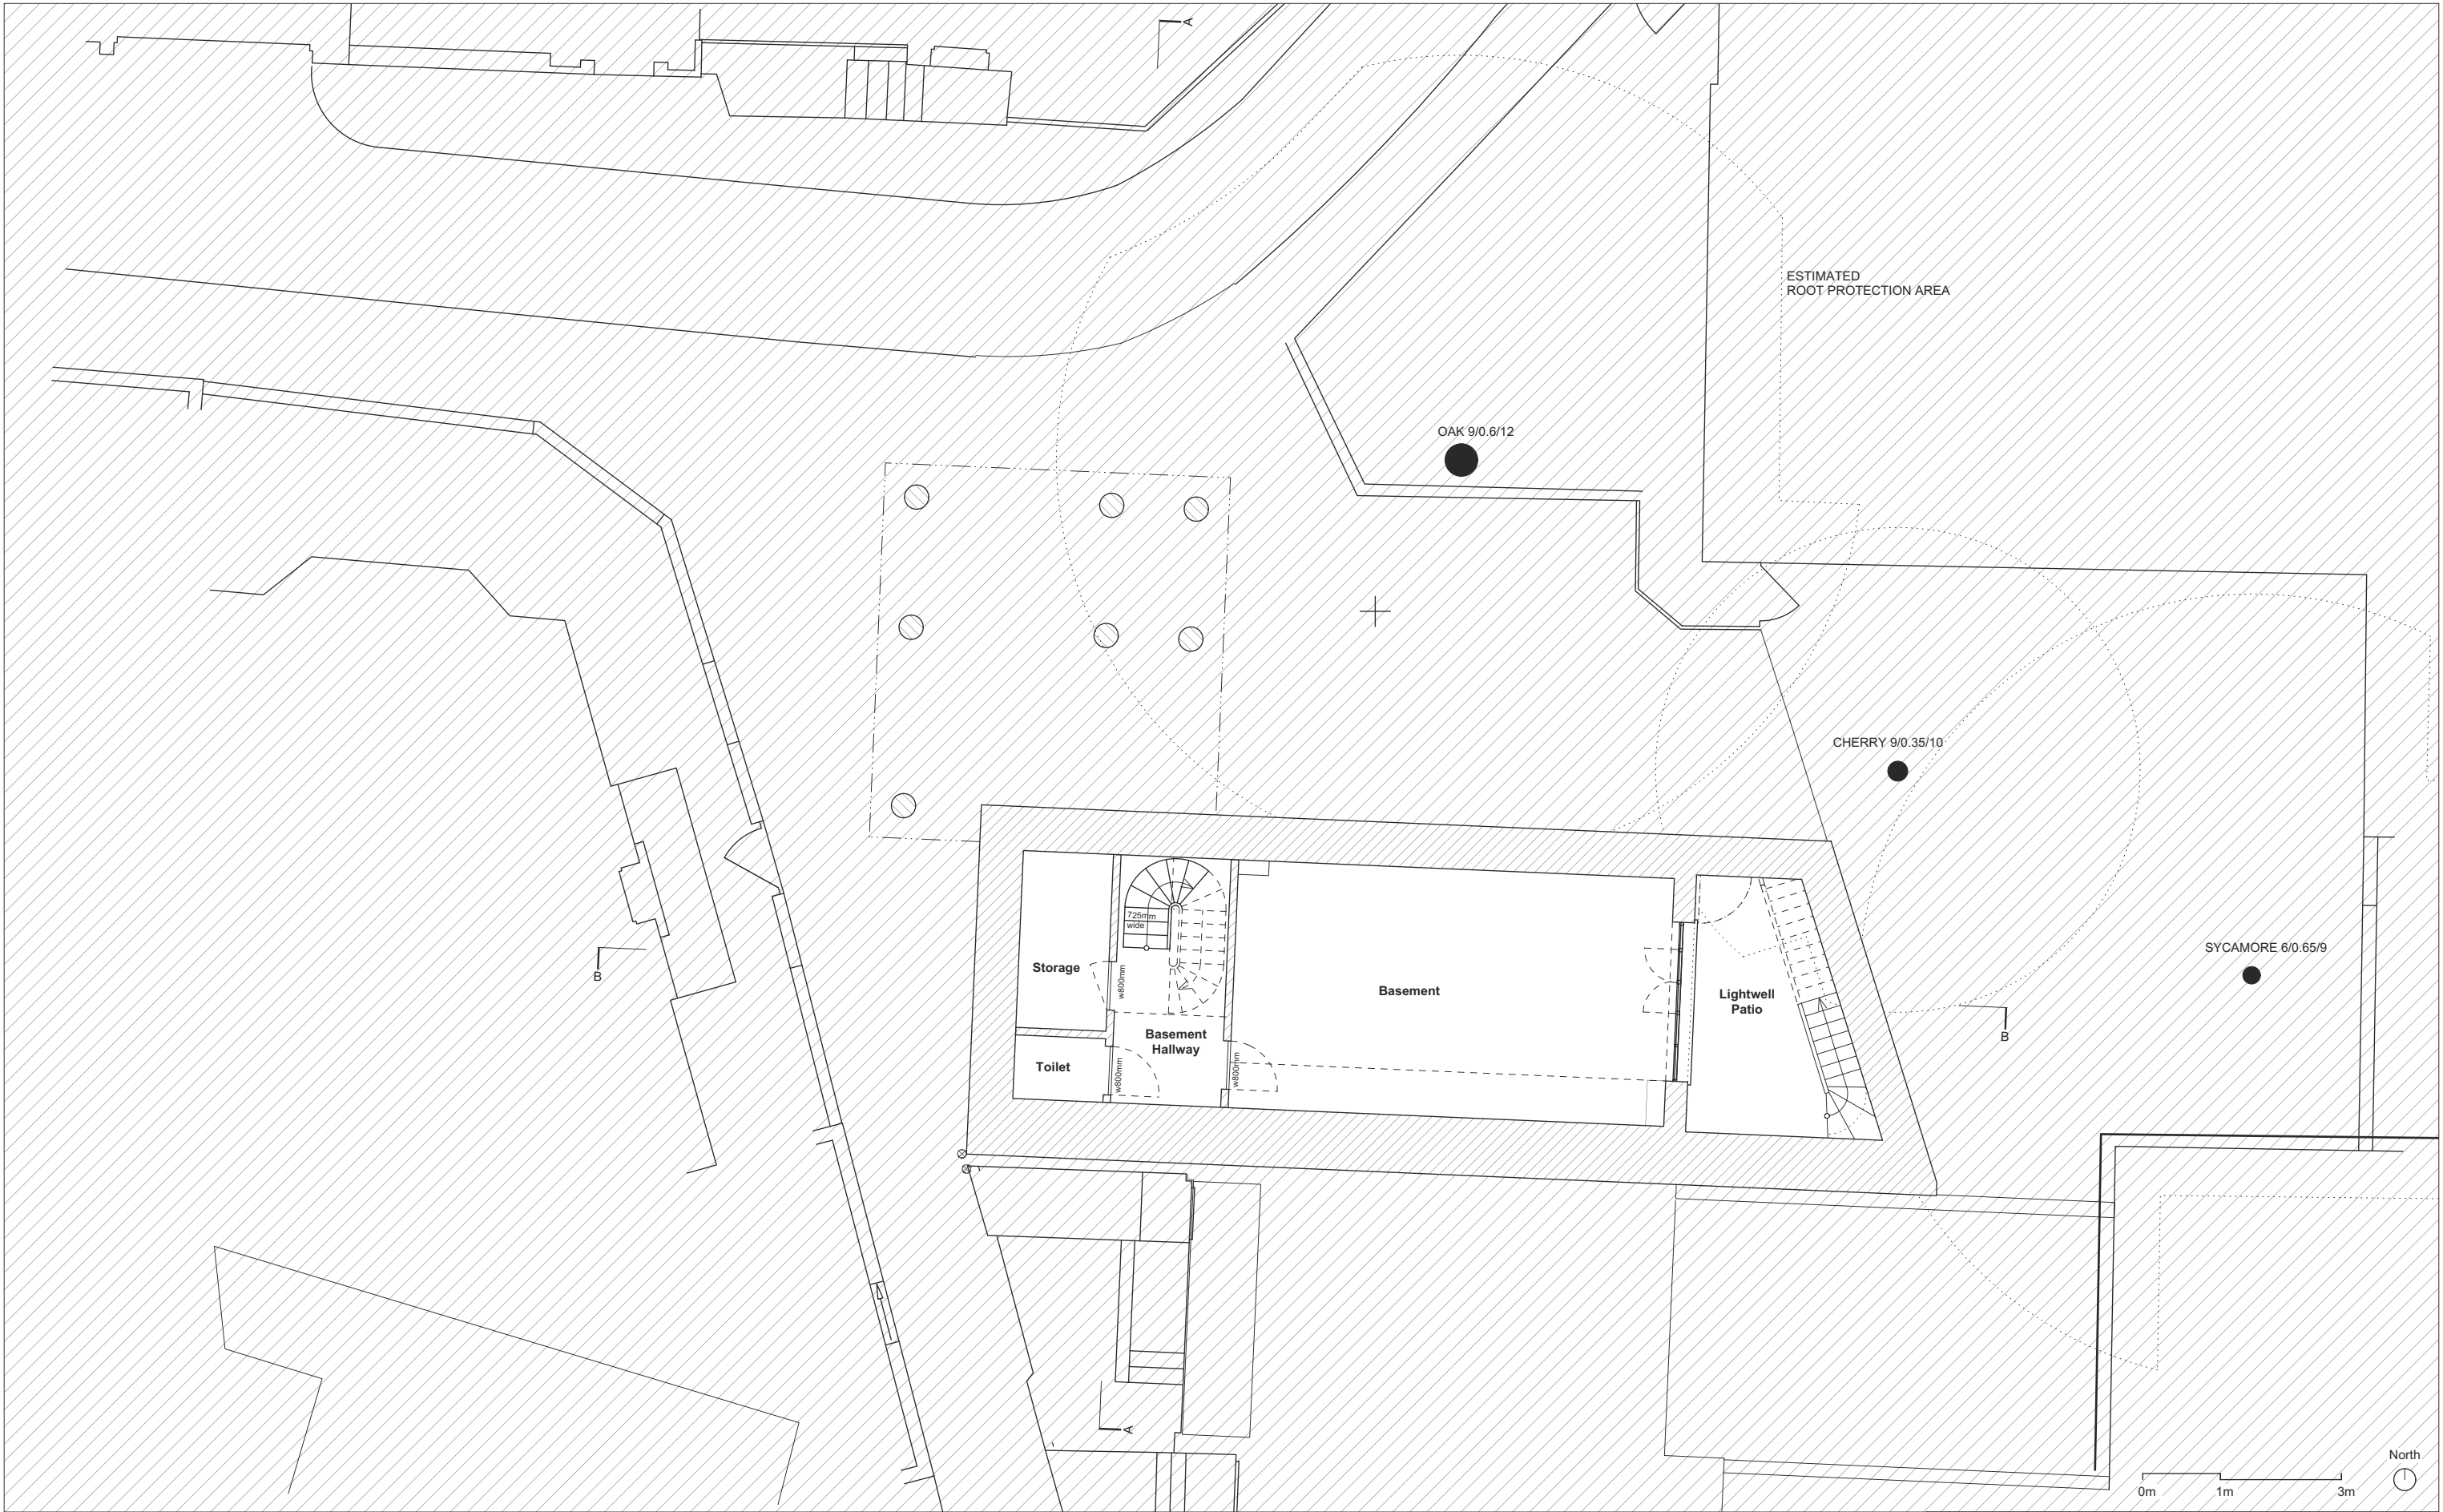


Project:	New End - Hampstead
Drawing:	Proposed Basement Floor
Scale:	1:100 @ A3
Date:	February 2016 Rev A: 10.03.2022
Drawing Ref:	61_P_19

DOMINIC
McKENZIE
ARCHITECTS

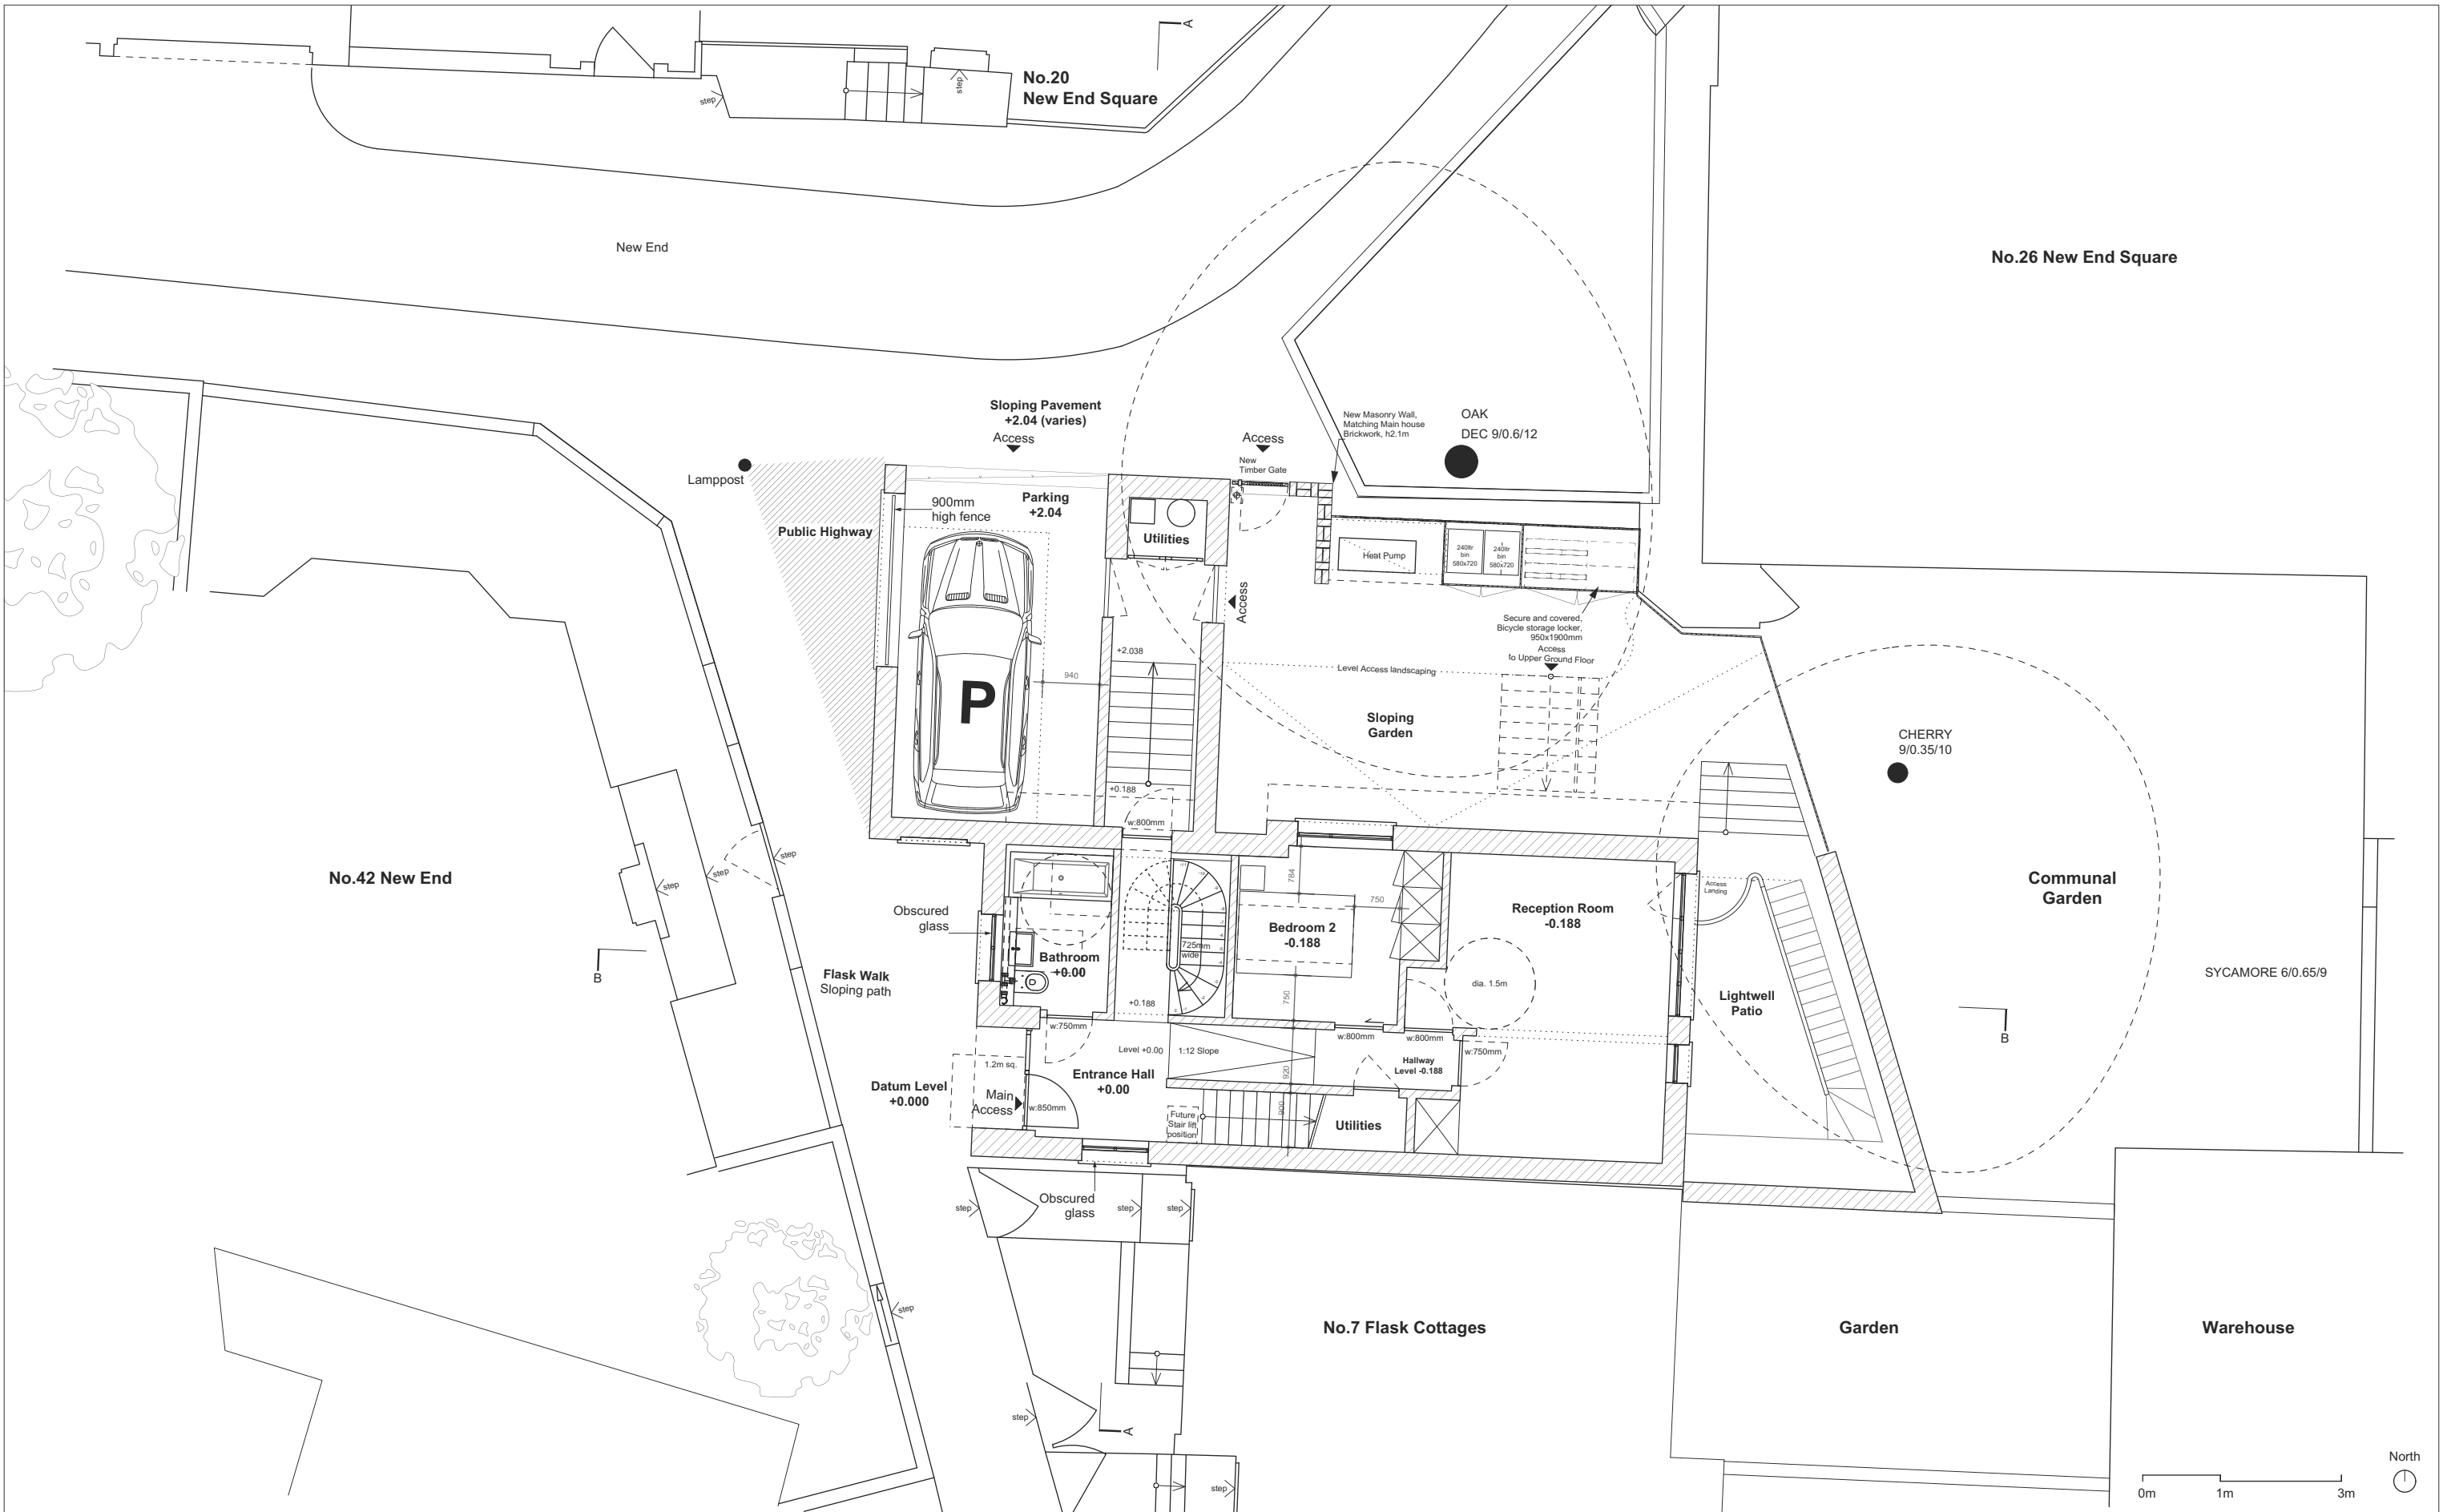


**DOMINIC
McKENZIE
ARCHITECTS**

Project:	New End - Hampstead
Drawing:	Proposed Ground Floor Plan
Scale:	1:100 @ A3
Date:	February 2016 Rev E: 20/12/2024
Drawing Ref:	61_P_20_Rev E

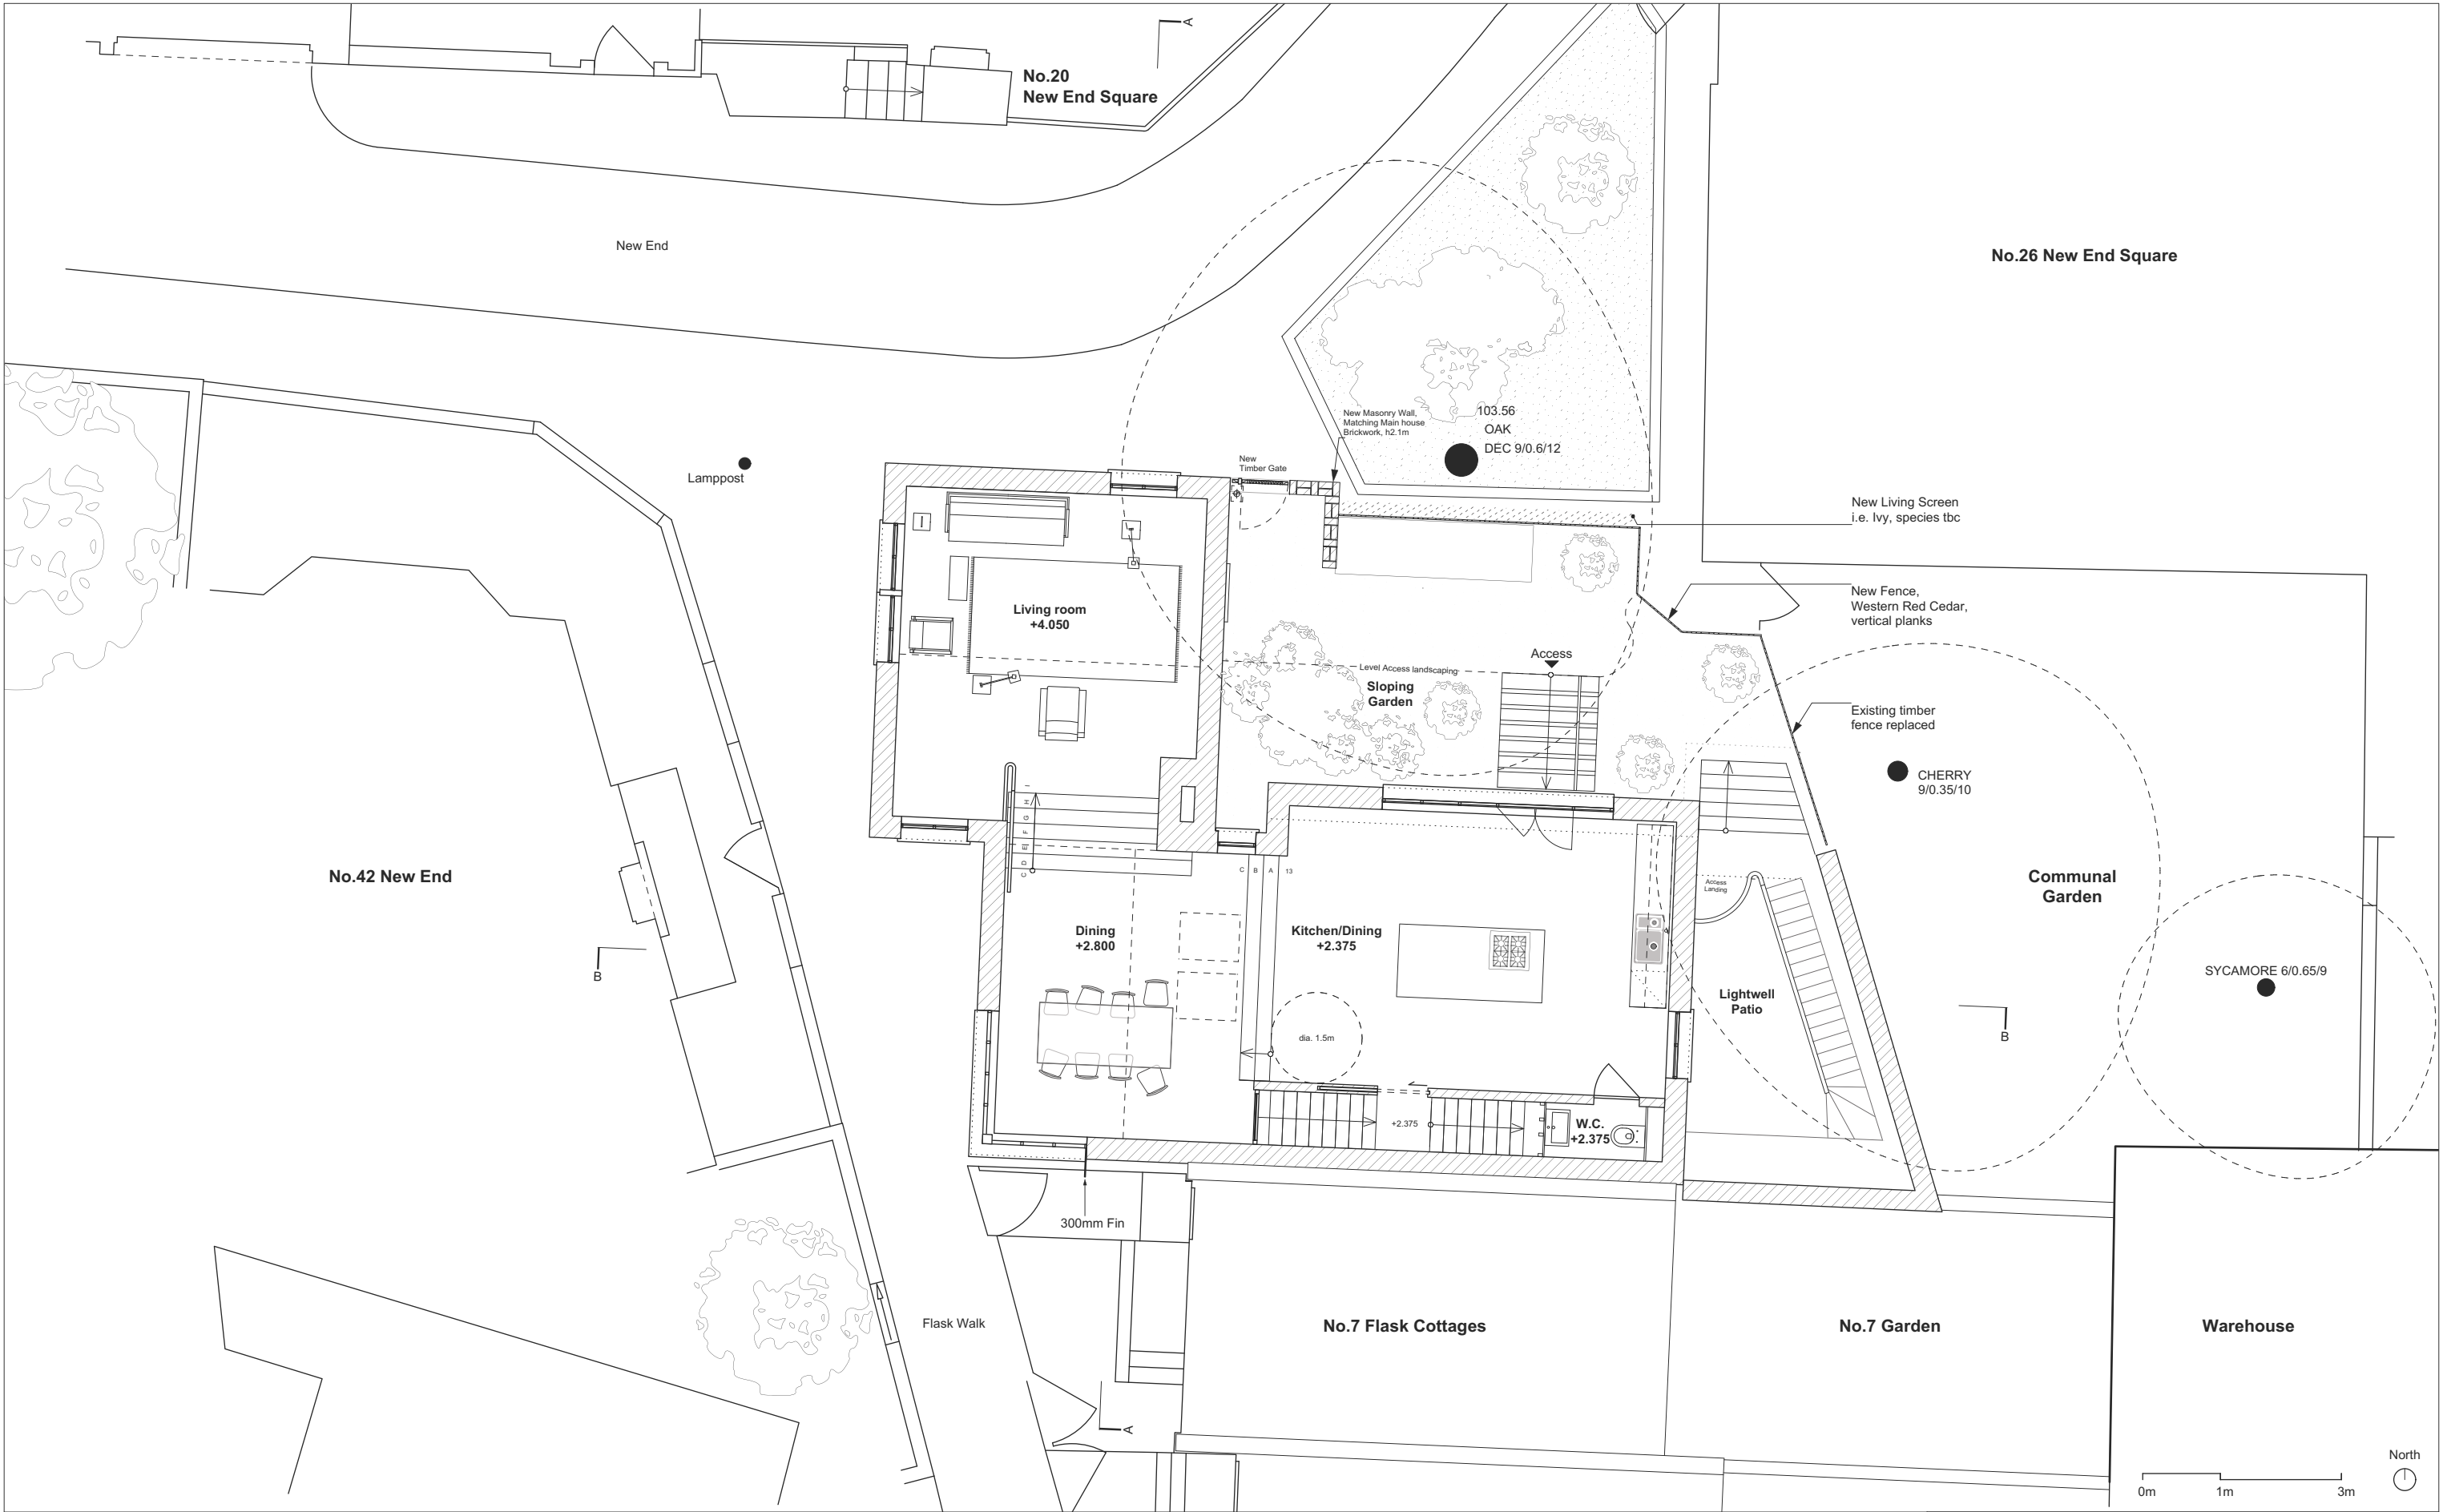


**DOMINIC
McKENZIE
ARCHITECTS**

Project:	New End - Hampstead
Drawing:	Proposed Upper Ground Floor Plan
Scale:	1:100 @ A3
Date:	February 2016 Rev B: 10/03/2022
Drawing Ref:	61_P_21_REV B

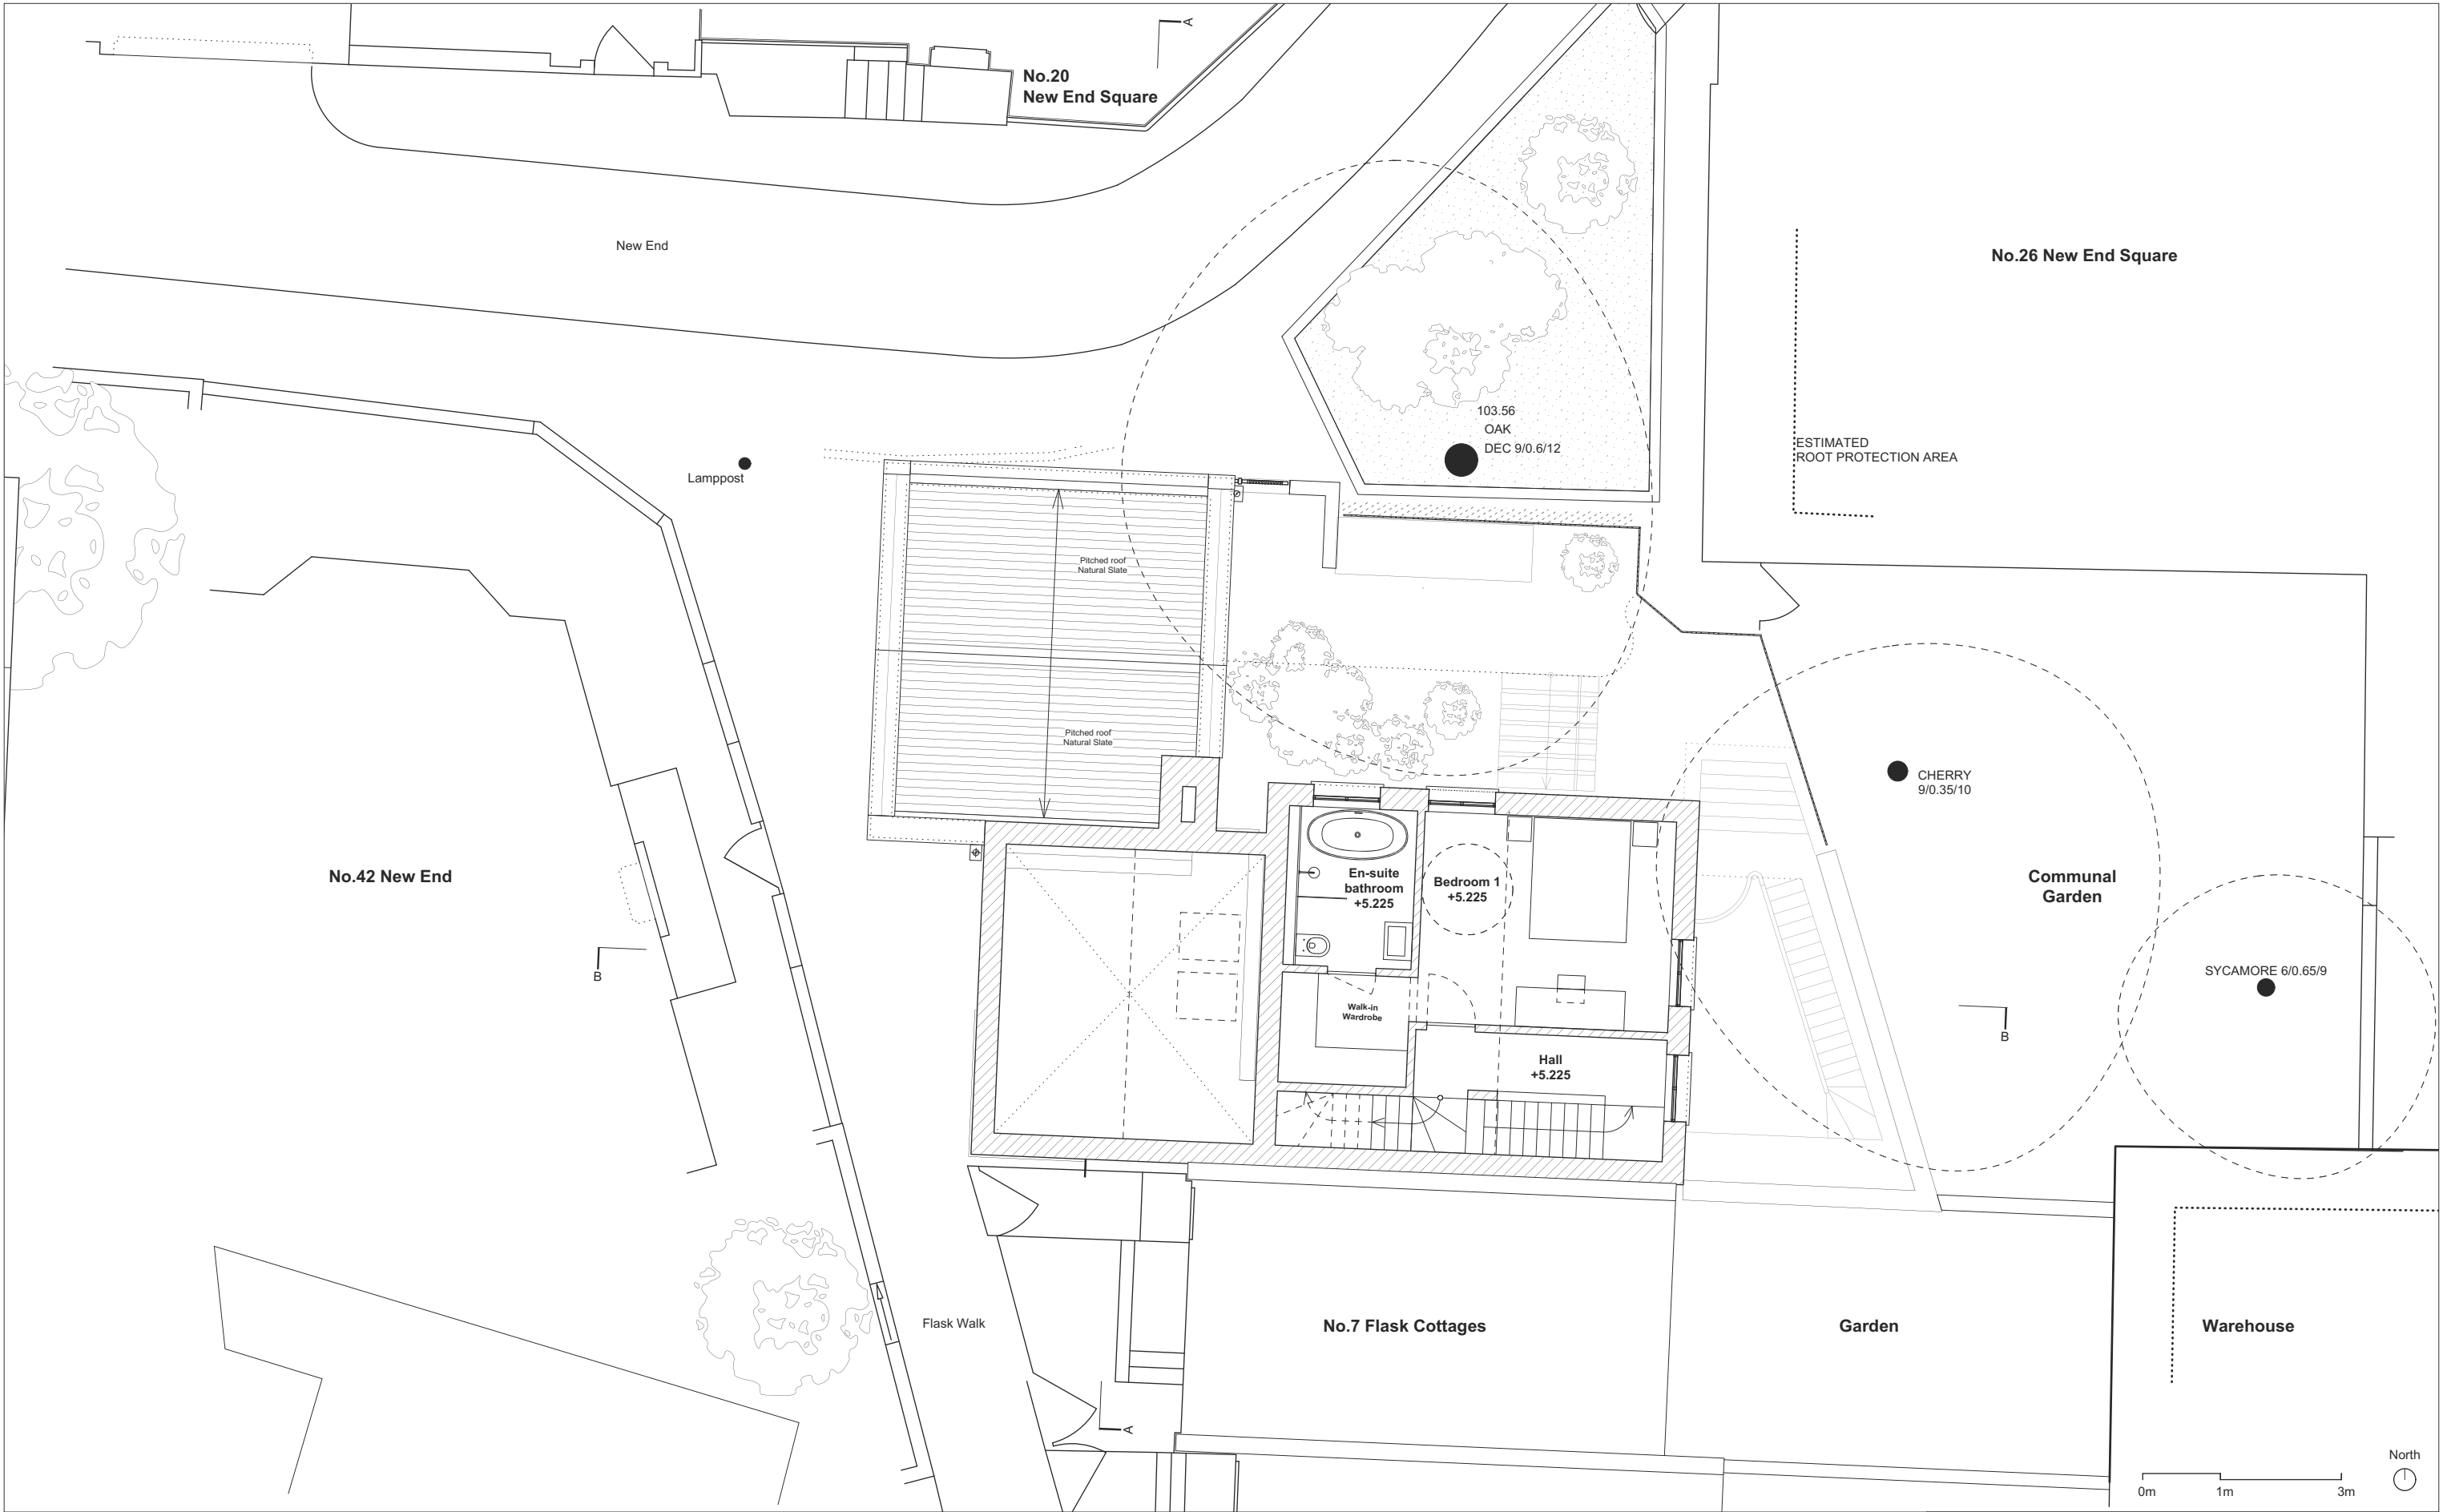

**DOMINIC
McKENZIE
ARCHITECTS**

Project:	New End - Hampstead
Drawing:	Proposed First Floor Plan
Scale:	1:100 @ A3
Date:	February 2016 Rev A: 10.03.2022
Drawing Ref:	61_P_22_Rev B

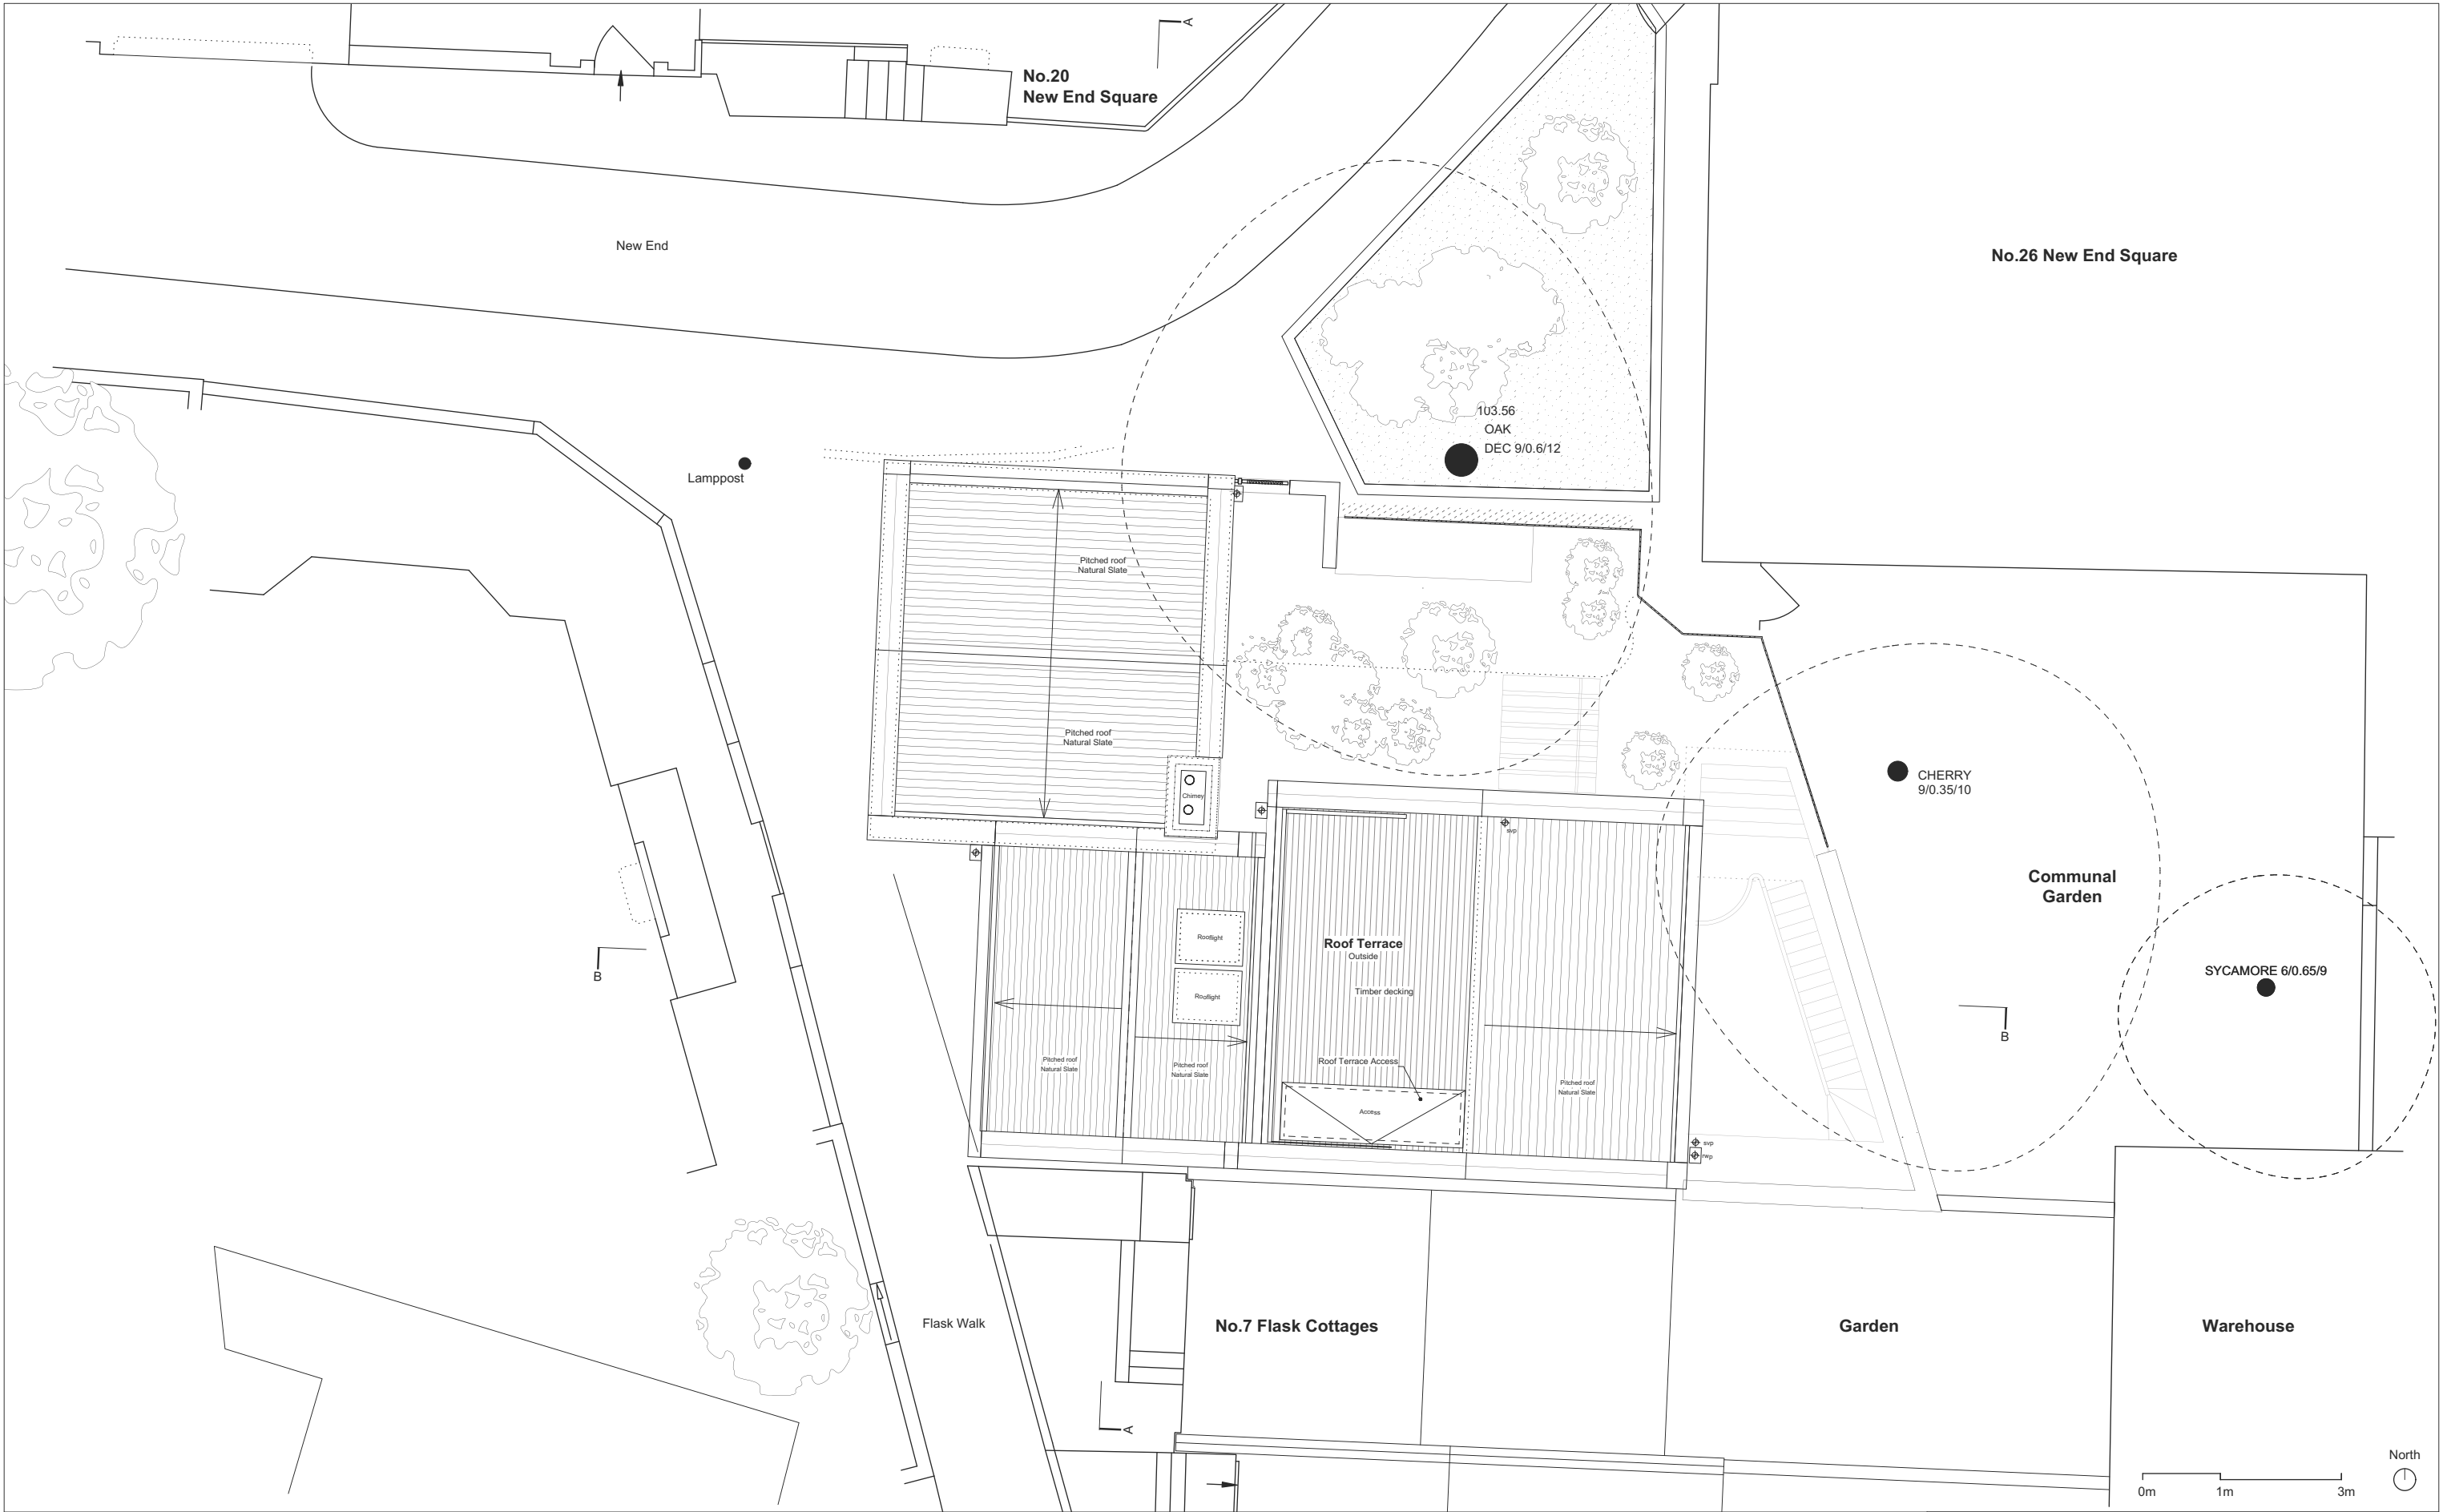

**DOMINIC
McKENZIE
ARCHITECTS**

Project:	New End - Hampstead
Drawing:	Proposed Roof Plan
Scale:	1:100 @ A3
Date:	February 2016 Rev B: 10/03/2021
Drawing Ref:	61_P_23_Rev B