
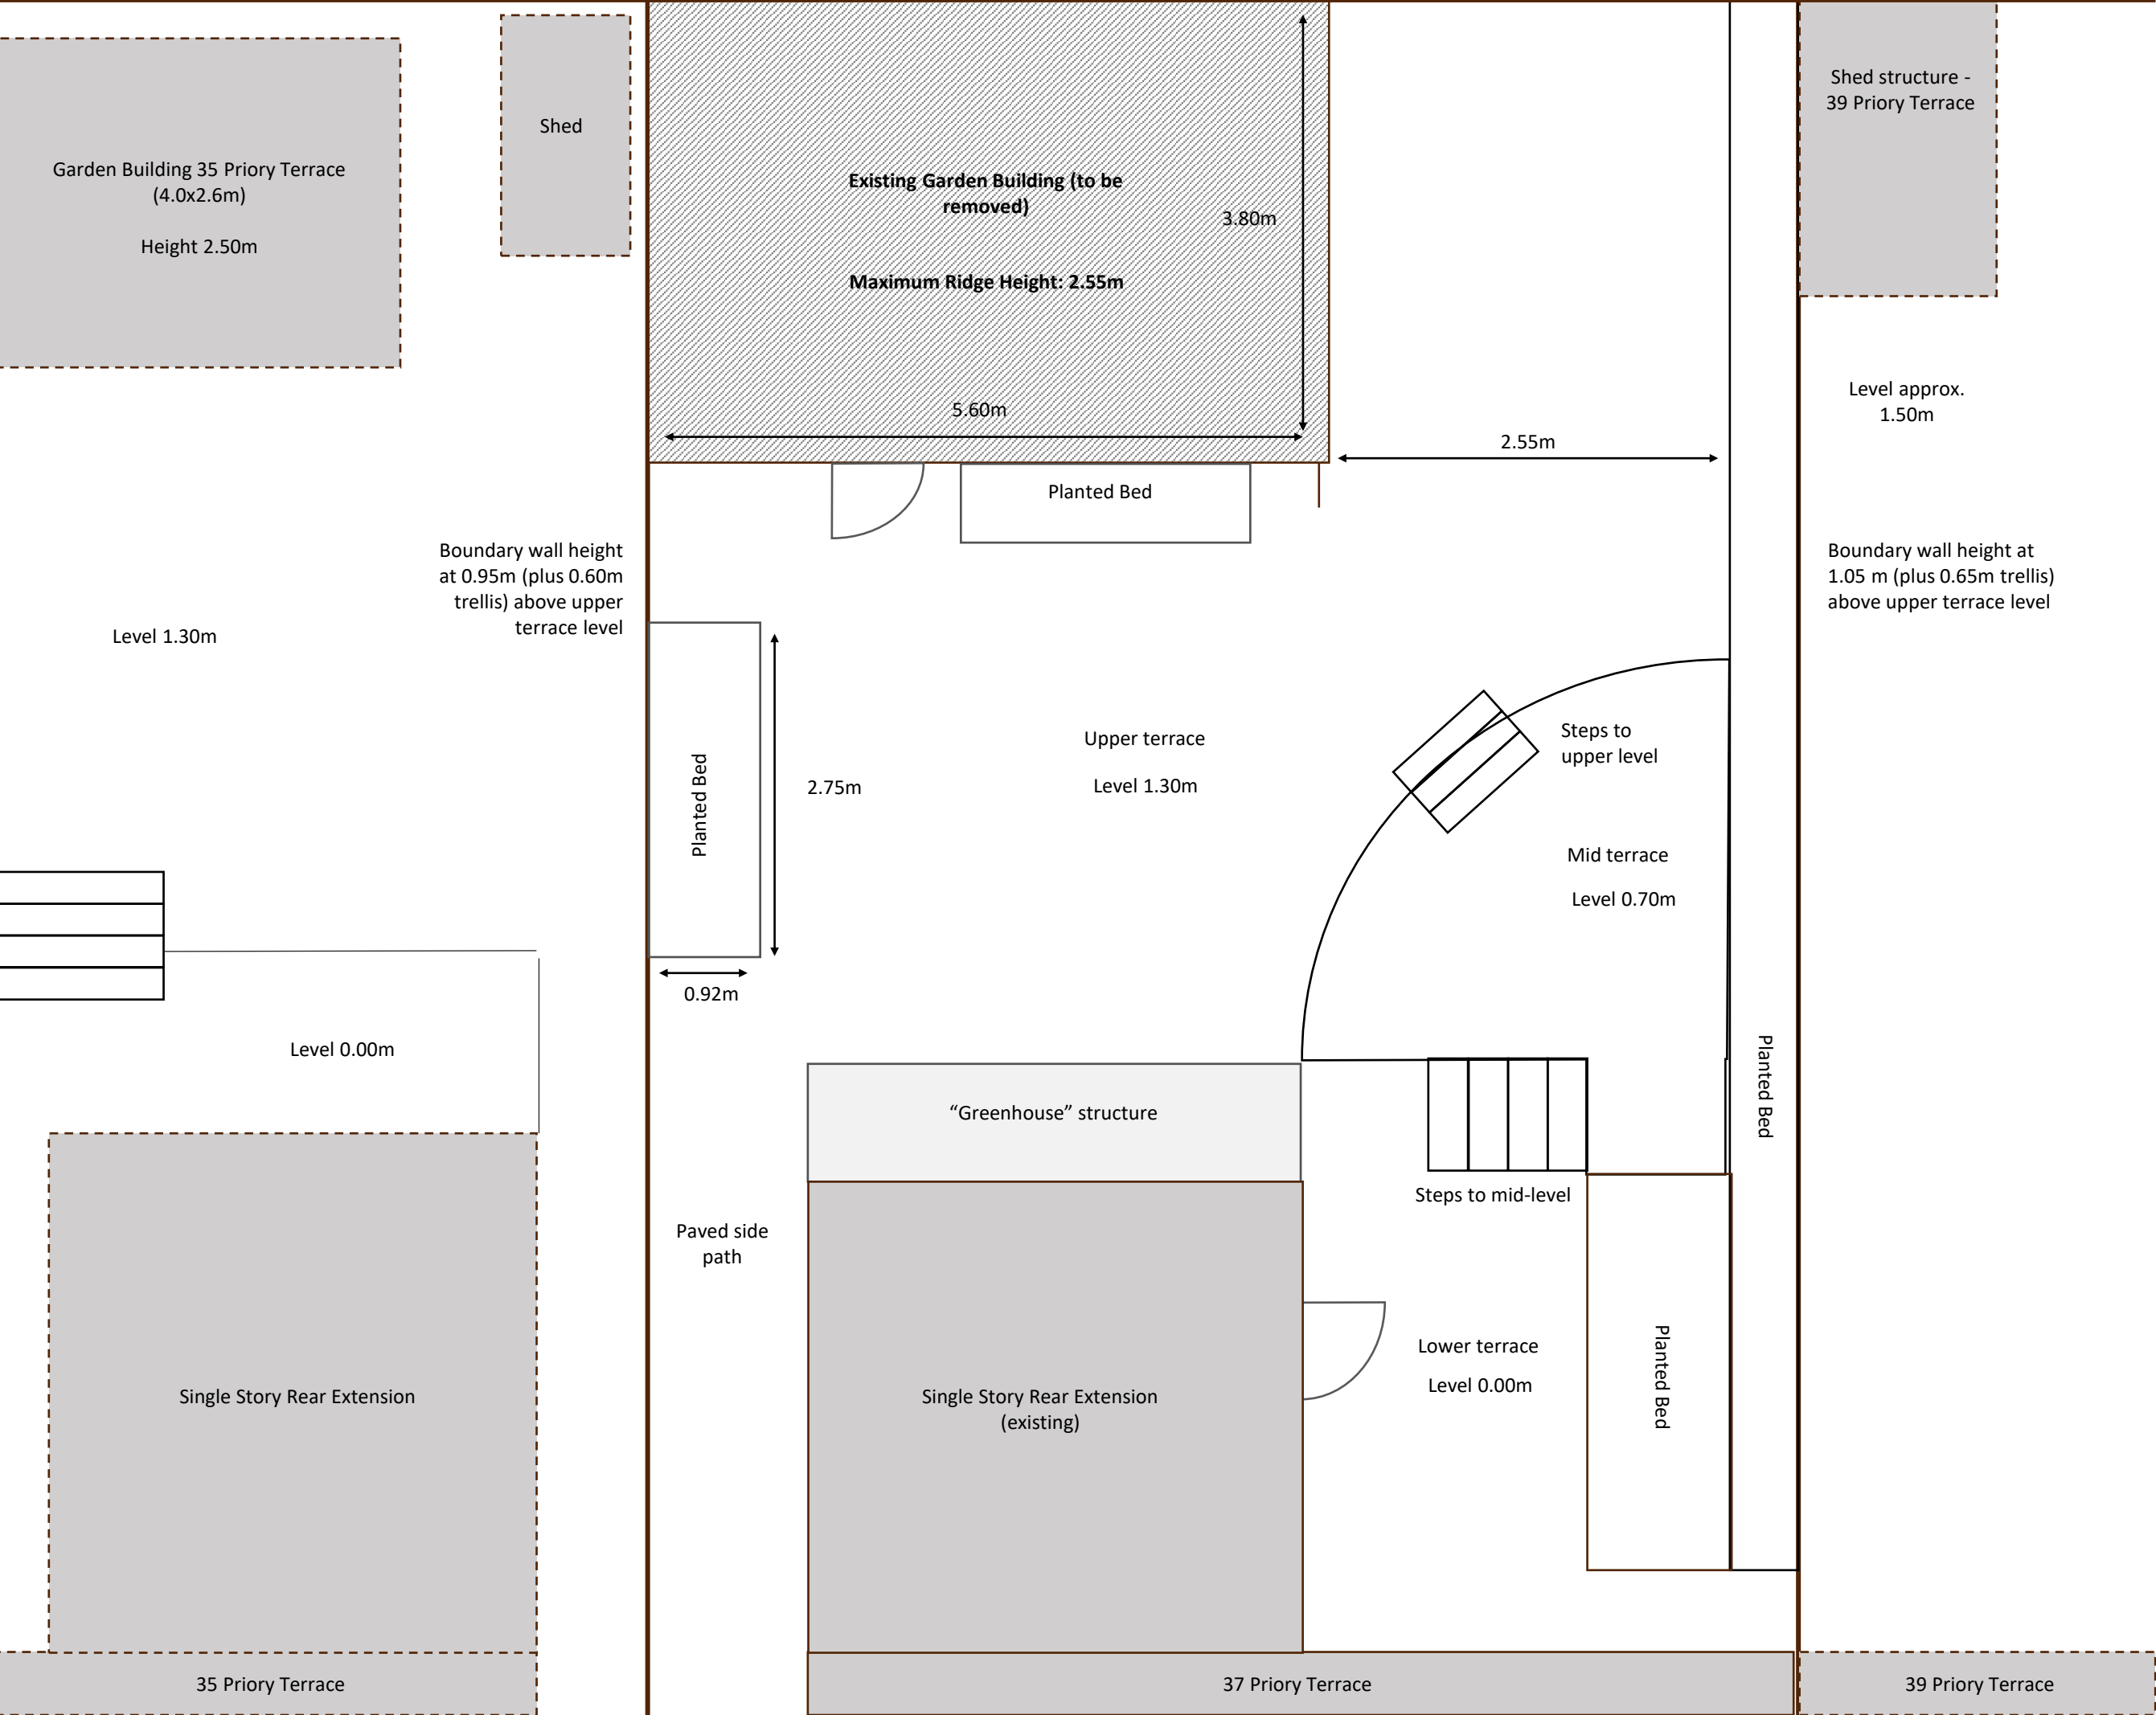


Existing Garden Layout

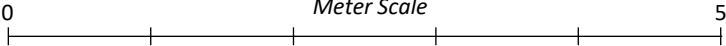

Address: 37A Priory Terrace,  
London, NW6 4DG  
Desc: Garden Building Downsize  
and Pergola  
File: Existing Garden Layout  
Dwg: 001  
Scale: 1:50 at A3  
Date: Dec 2024