
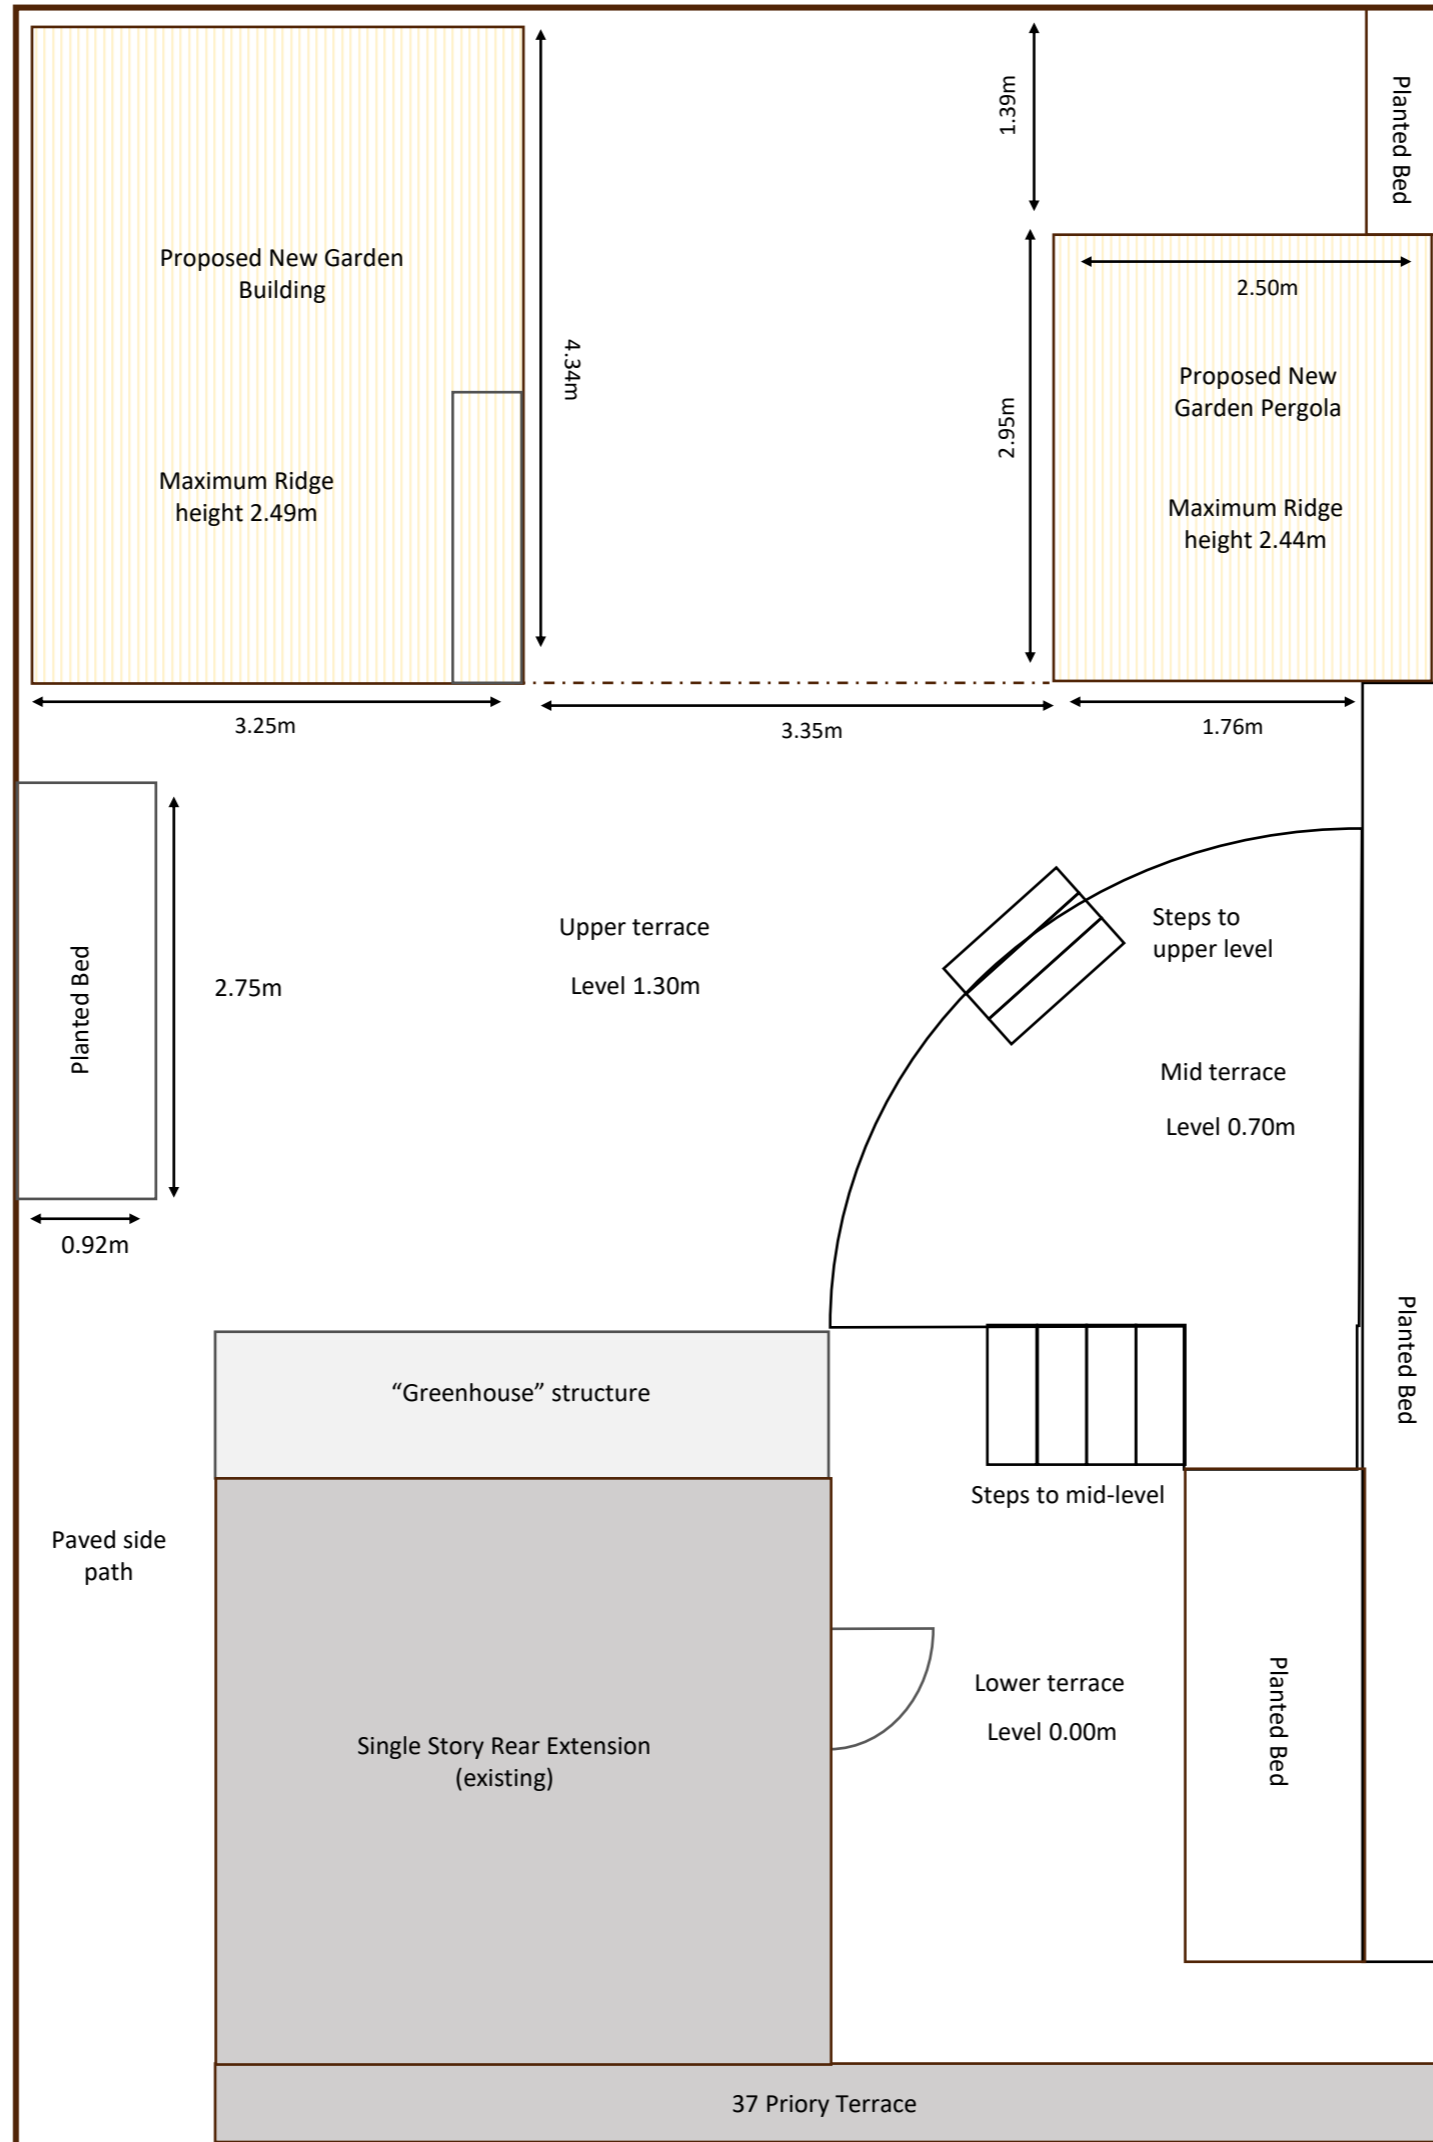


# Proposed Garden Layout

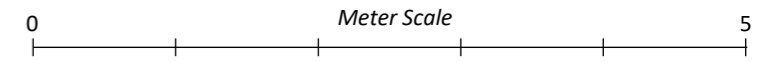

Address: 37A Priory Terrace,  
 London, NW6 4DG  
 Desc: Garden Building Downsize  
 and Pergola  
 File: Proposed Garden Layout  
 Dwg: 002  
 Scale: 1:50 at A3  
 Date: Dec 2024