


Side elevation view

Left-side view of garden (from side of 35 Priory Terrace)

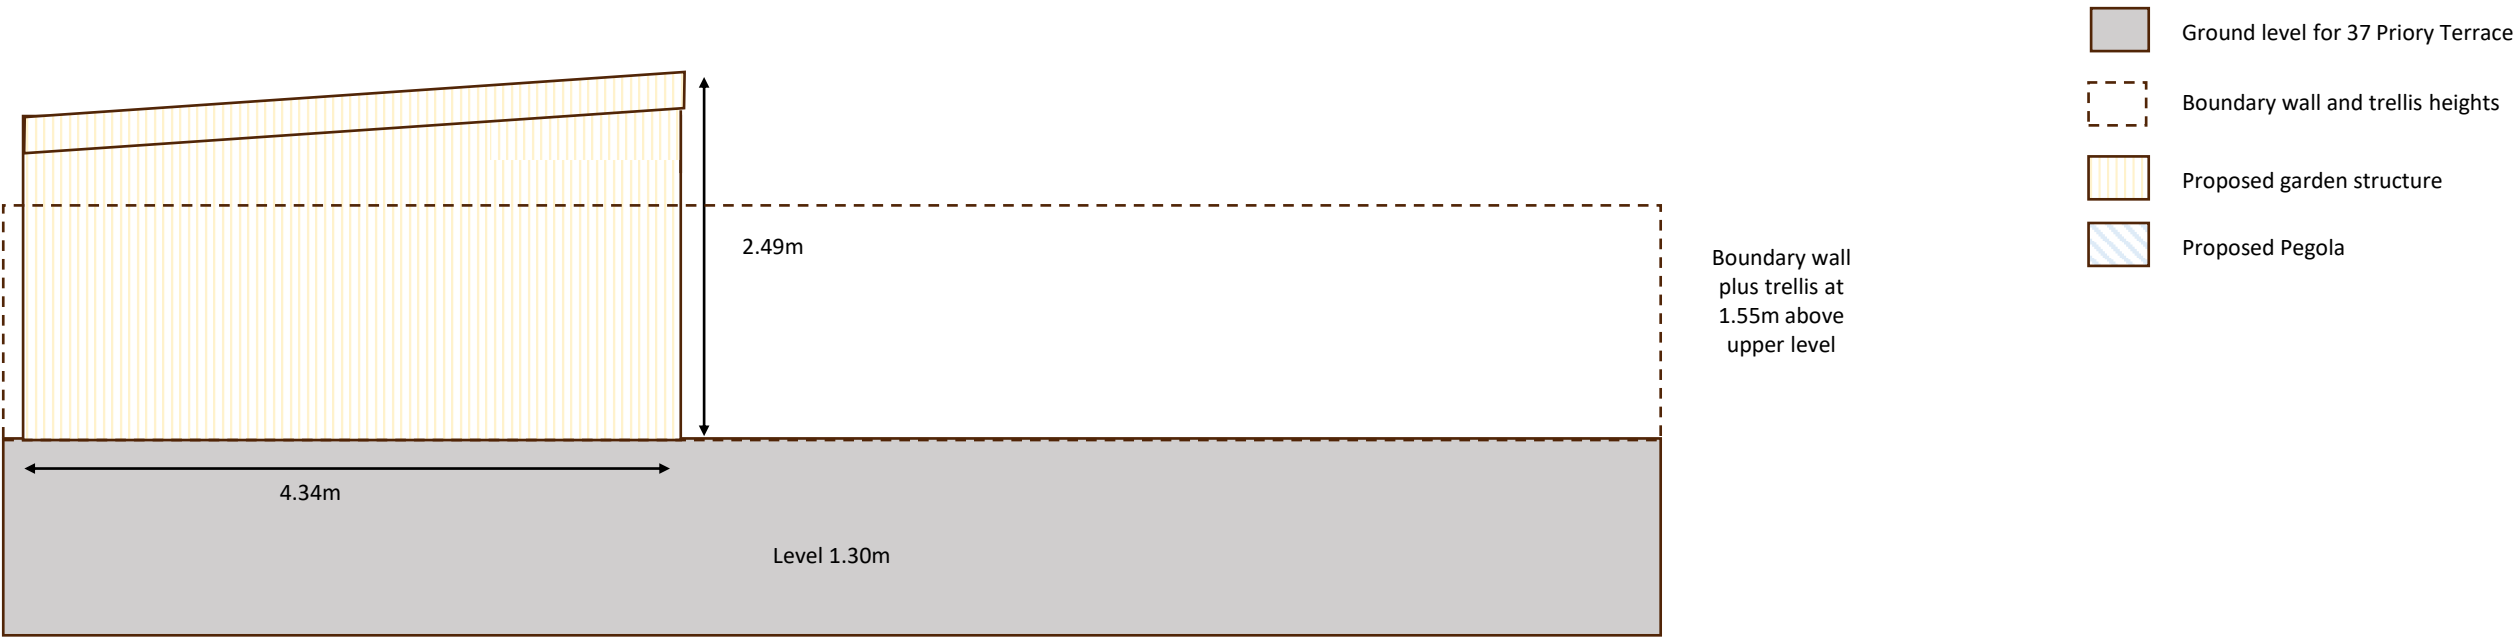

Right-side view of garden (from side of 39 Priory Terrace)

