
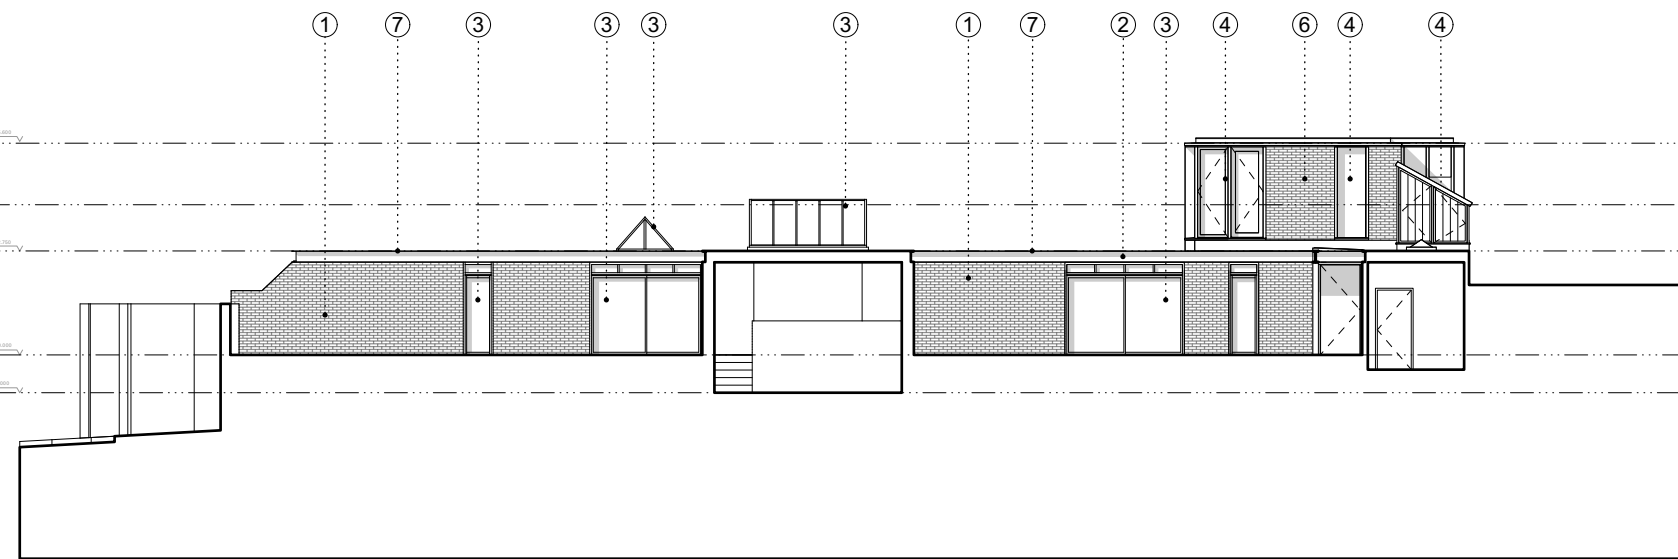
 


- 1.Existing brick
- 2.Black painted galvanised steel
- 3.Aluminium windows/ rooflight/ doors
- 4.Dark stained timber window frames
- 5.Dark stained timber panel
- 6.New brick to match existing
- 7.Green roof

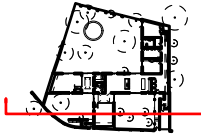

1 Consented Section AA  
1:200@A3

Rev.	Date	Description	Notes																										
A	03/05/2024	Planning																											
B	04/07/2024	Planning Update																											
			<ul style="list-style-type: none"> <li>• ALL CO-ORDINATES, LEVELS, DIMENSIONS AND DISCREPANCIES ARE TO BE REPORTED TO THE ARCHITECT IMMEDIATELY</li> <li>• ALL STRUCTURAL ELEMENTS ARE TO BE DESIGNED BY THE STRUCTURAL ENGINEER</li> <li>• ALL DRAWINGS TO BE READ IN CONJUNCTION WITH ARCHITECTURAL SPECIFICATION</li> <li>• DO NOT SCALE FROM THESE DRAWINGS, USE FIGURED DIMENSIONS ONLY</li> </ul>	<table style="width: 100%; font-size: 8px;"> <tr> <td style="width: 30%;">PROJECT:</td> <td style="width: 30%;">Belsize Lane Charlie &amp; Christina</td> <td style="width: 40%;">PROJECT No:</td> <td style="text-align: right;">EBBA</td> </tr> <tr> <td>CLIENT:</td> <td></td> <td>245</td> <td></td> </tr> <tr> <td>DATE:</td> <td>16/12/2024</td> <td>ISSUE:</td> <td style="text-align: right;"><b>REV B</b></td> </tr> <tr> <td>SCALE:</td> <td>1:200 @ A3</td> <td>REFERENCE:</td> <td></td> </tr> <tr> <td>DRAWING:</td> <td>Consented Section AA</td> <td>STATUS:</td> <td style="text-align: right;"><b>FOR PLANNING</b></td> </tr> <tr> <td>REFERENCE:</td> <td>245-S3-120</td> <td></td> <td style="text-align: right;">T +44 (0)7927755317   www.eb-ba.co</td> </tr> </table>		PROJECT:	Belsize Lane Charlie & Christina	PROJECT No:	EBBA	CLIENT:		245		DATE:	16/12/2024	ISSUE:	<b>REV B</b>	SCALE:	1:200 @ A3	REFERENCE:		DRAWING:	Consented Section AA	STATUS:	<b>FOR PLANNING</b>	REFERENCE:	245-S3-120		T +44 (0)7927755317   www.eb-ba.co
PROJECT:	Belsize Lane Charlie & Christina	PROJECT No:	EBBA																										
CLIENT:		245																											
DATE:	16/12/2024	ISSUE:	<b>REV B</b>																										
SCALE:	1:200 @ A3	REFERENCE:																											
DRAWING:	Consented Section AA	STATUS:	<b>FOR PLANNING</b>																										
REFERENCE:	245-S3-120		T +44 (0)7927755317   www.eb-ba.co																										