


- 1.Existing brick
- 2.Black painted galvanised steel
- 3.Aluminium windows/ rooflight/ doors
- 4.Dark stained timber window frames
- 5.Dark stained timber panel
- 6.New lightweight timber enclosure
- 7.Green roof

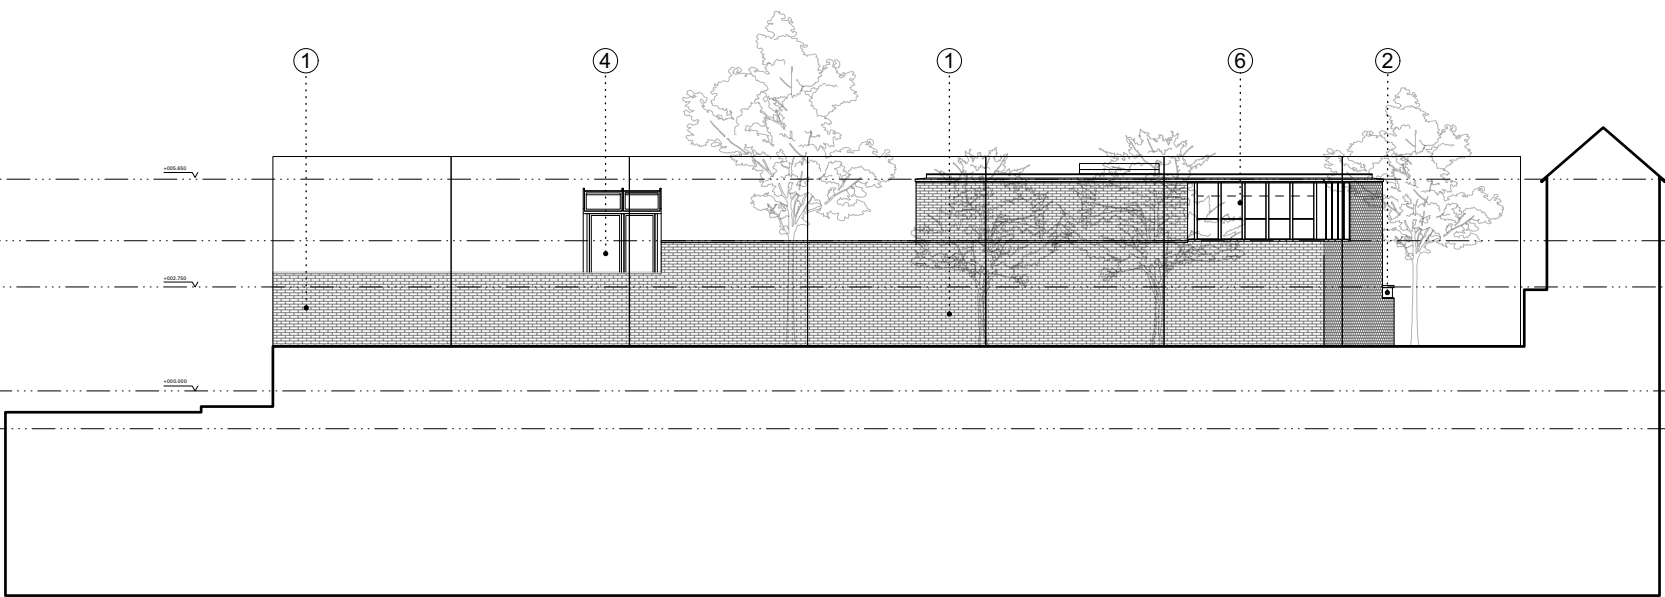

1 Consented North Elevation
1:200@A3

Rev.	Date	Description	Notes			
A	04/07/2024	Planning Update	<div>• ALL CO-ORDINATES, LEVELS, DIMENSIONS AND DISCREPANCIES ARE TO BE REPORTED TO THE ARCHITECT IMMEDIATELY</div> <div>• ALL STRUCTURAL ELEMENTS ARE TO BE DESIGNED BY THE STRUCTURAL ENGINEER</div> <div>• ALL DRAWINGS TO BE READ IN CONJUNCTION WITH ARCHITECTURAL SPECIFICATION</div> <div>• DO NOT SCALE FROM THESE DRAWINGS, USE FIGURED DIMENSIONS ONLY</div>	<div><div>15m</div><div>15m</div><div>15m</div></div> <div></div>		
				PROJECT: CLIENT: DATE: SCALE: DRAWING: REFERENCE: STATUS:	Belsize Lane Charlie & Christina 16/12/2024 1:200 @ A3 Consented North Elevation 245-S3-111 FOR PLANNING	PROJECT No: 245 ISSUE: REV A T +44 (0)7927755317 www.eb-ba.co

EBBA