
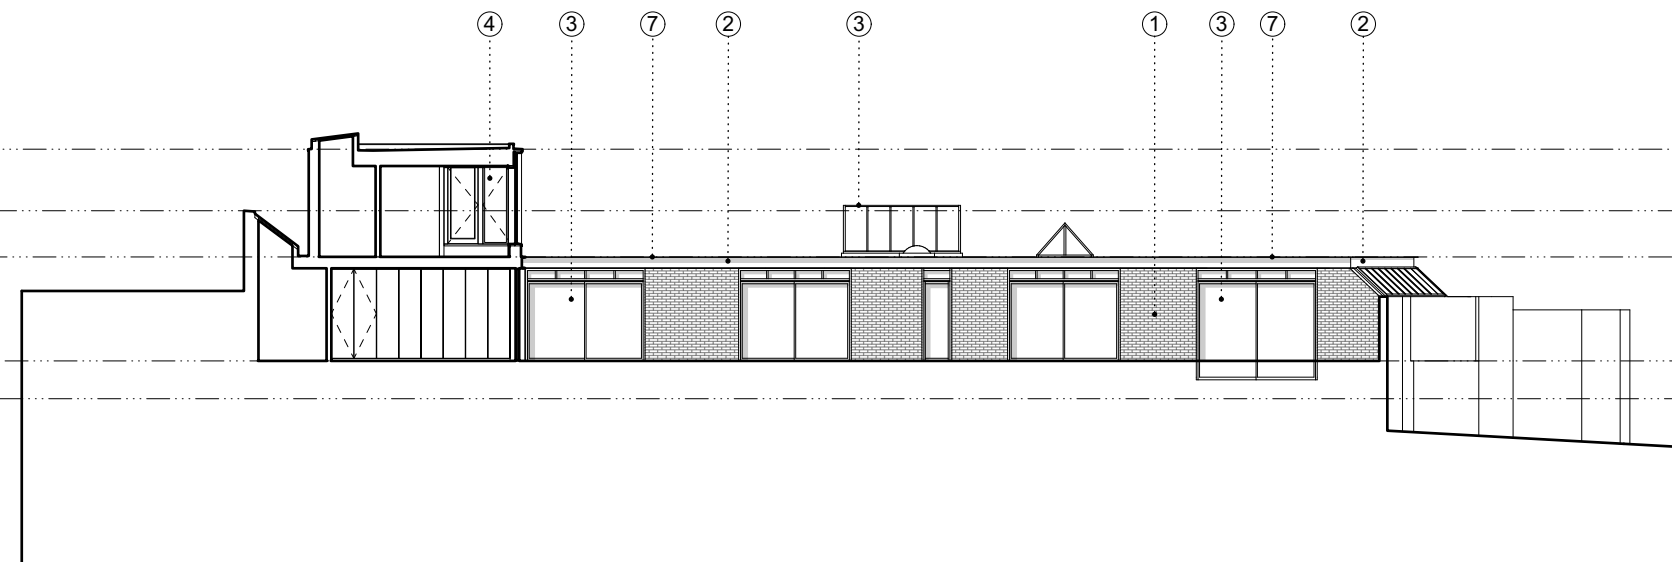
 


- 1.Existing brick
- 2.Black painted galvanised steel
- 3.Aluminium windows/ rooflight/ doors
- 4.Dark stained timber window frames
- 5.Dark stained timber panel
- 6.New brick to resemble existitng
- 7.Green roof

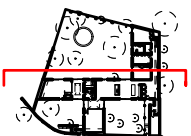

1 Consented Section BB
1:200@A3

Rev.	Date	Description	Notes		
A	04/07/2024	Planning Update	<ul style="list-style-type: none"> • ALL CO-ORDINATES, LEVELS, DIMENSIONS AND DISCREPANCIES ARE TO BE REPORTED TO THE ARCHITECT IMMEDIATELY • ALL STRUCTURAL ELEMENTS ARE TO BE DESIGNED BY THE STRUCTURAL ENGINEER • ALL DRAWINGS TO BE READ IN CONJUNCTION WITH ARCHITECTURAL SPECIFICATION • DO NOT SCALE FROM THESE DRAWINGS, USE FIGURED DIMENSIONS ONLY 		
<p>PROJECT: Belsize Lane CLIENT: Charlie & Christina DATE: 16/12/2024 SCALE: 1:200 @ A3 DRAWING: Consented Section BB REFERENCE: 245-S3-121 STATUS: FOR PLANNING</p>			<p>PROJECT No: 245 ISSUE: REV A T +44 (0)7927755317 www.eb-ba.co</p>	<p>EBBA</p>	