


- 1.Existing brick
- 2.Black painted galvanised steel
- 3.Aluminium windows/ rooflight/ doors
- 4.Dark stained timber window frames
- 5.Dark stained timber panel
- 6.New brick to match existing
- 7.Green roof
- 8.Polycarbonate

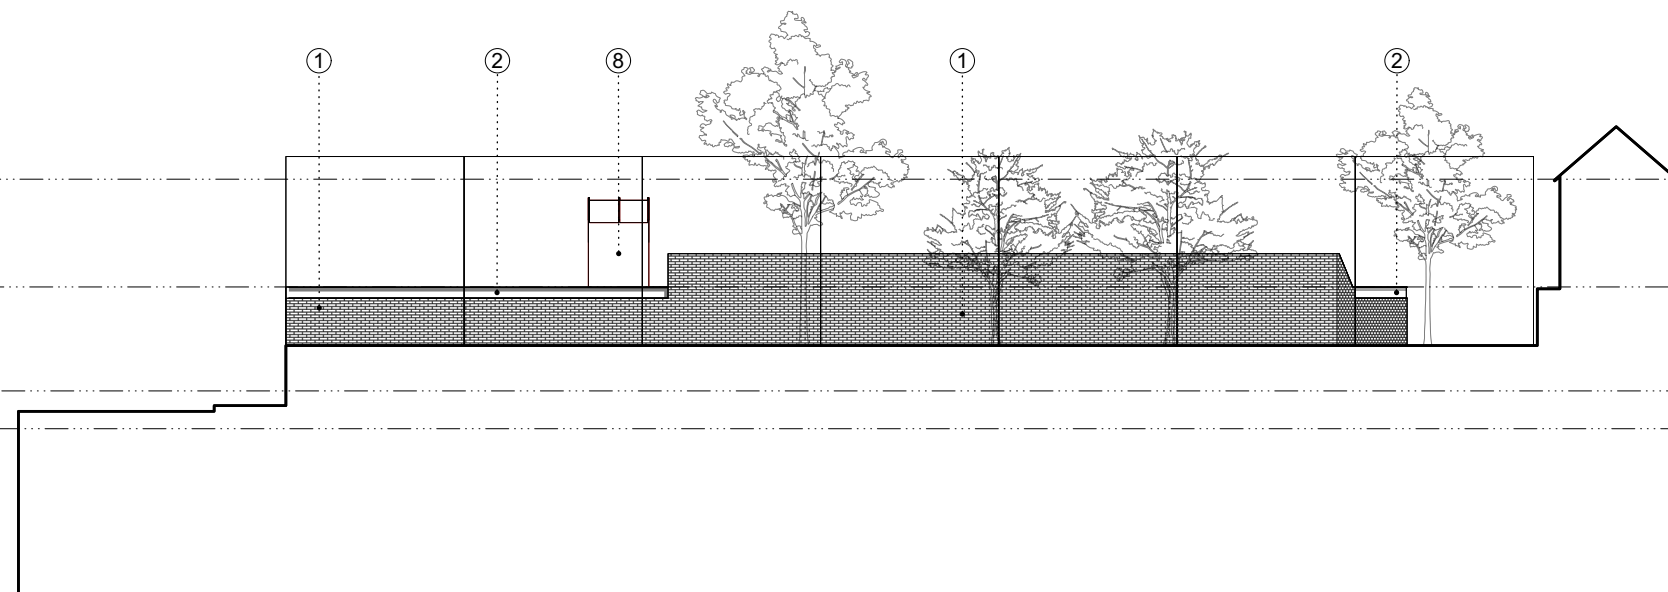

1 Existing North Elevation
1:200@A3

Rev.	Date	Description	Notes
			<div style="display: flex; justify-content: space-between;"> <div> <p>• ALL CO-ORDINATES, LEVELS, DIMENSIONS AND DISCREPANCIES ARE TO BE REPORTED TO THE ARCHITECT IMMEDIATELY</p> <p>• ALL STRUCTURAL ELEMENTS ARE TO BE DESIGNED BY THE STRUCTURAL ENGINEER</p> <p>• ALL DRAWINGS TO BE READ IN CONJUNCTION WITH ARCHITECTURAL SPECIFICATION</p> <p>• DO NOT SCALE FROM THESE DRAWINGS, USE FIGURED DIMENSIONS ONLY</p> </div> <div> </div> <div> </div> <div> </div> </div>
PROJECT:	Belsize Lane	PROJECT No:	EBBA
CLIENT:	Charlie & Christina	245	
DATE:	22/03/2024		
SCALE:	1:200 @ A3		
DRAWING:	Existing North Elevation	ISSUE:	
REFERENCE:	245-S3-011	REV	
STATUS:	FOR PLANNING	T +44 (0)7927755317 www.eb-ba.co	