




- 1.Existing brick
- 2.Black painted galvanised steel
- 3.Aluminium windows/ rooflight/ doors
- 4.Dark stained timber window frames
- 5.Dark stained timber panel
- 6.New brick to match existing
- 7.Green roof
- 8.Polycarbonate

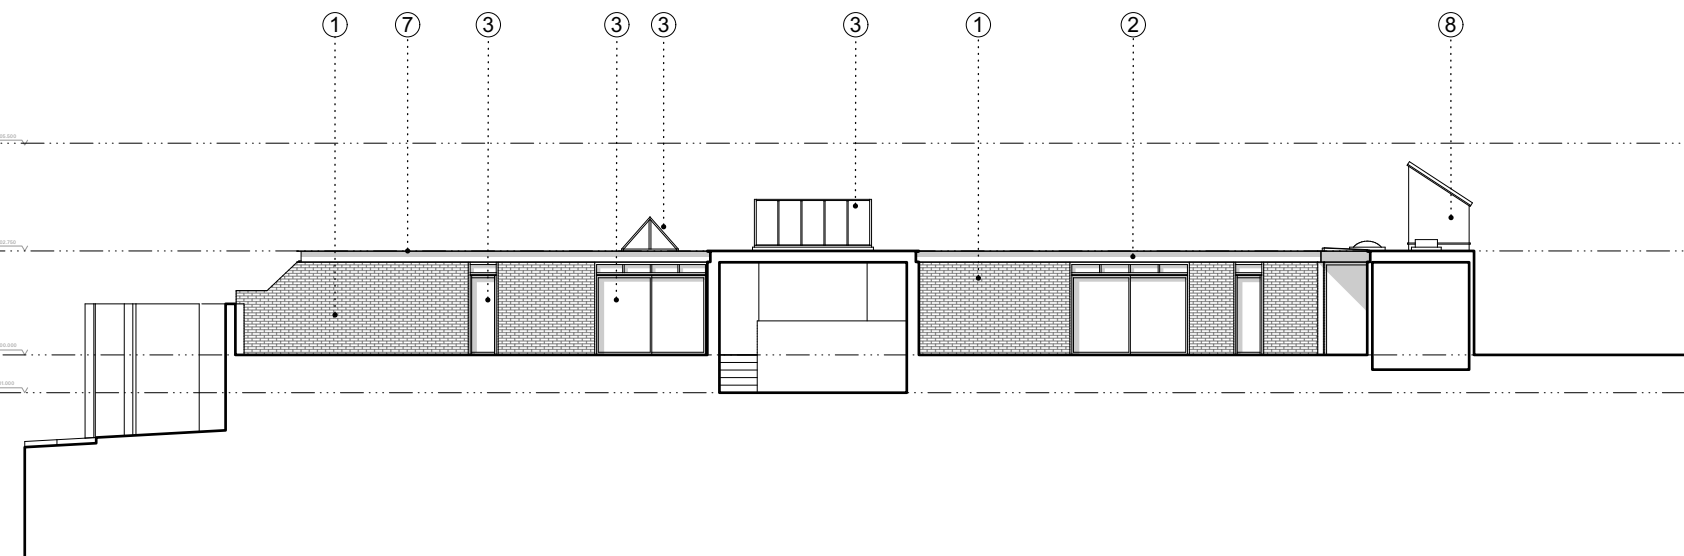

1 Existing Section AA
1:200@A3

Rev.	Date	Description	Notes	 		<div><div><div>PROJECT:</div><div>CLIENT:</div><div>DATE:</div><div>SCALE:</div><div>DRAWING:</div><div>REFERENCE:</div></div><div>Belsize Lane Charlie & Christina 22/03/2024 1:200 @ A3 Existing Section AA 245-S3-020</div></div>	<div><div>PROJECT No:</div><div>245</div></div> <div><div>ISSUE:</div><div>REV</div></div>	<div>T +44 (0)7927755317 www.eb-ba.co</div>
			<div><div>• ALL CO-ORDINATES, LEVELS, DIMENSIONS AND DISCREPANCIES ARE TO BE REPORTED TO THE ARCHITECT IMMEDIATELY</div><div>• ALL STRUCTURAL ELEMENTS ARE TO BE DESIGNED BY THE STRUCTURAL ENGINEER</div><div>• ALL DRAWINGS TO BE READ IN CONJUNCTION WITH ARCHITECTURAL SPECIFICATION</div><div>• DO NOT SCALE FROM THESE DRAWINGS, USE FIGURED DIMENSIONS ONLY</div></div>					
			</					