


- 1.Existing brick
- 2.Black painted galvanised steel
- 3.Aluminium windows/ rooflight/ doors
- 4.Dark stained timber window frames
- 5.Dark stained timber panel
- 6.New brick to match existing
- 7.Green roof
- 8.Polycarbonate

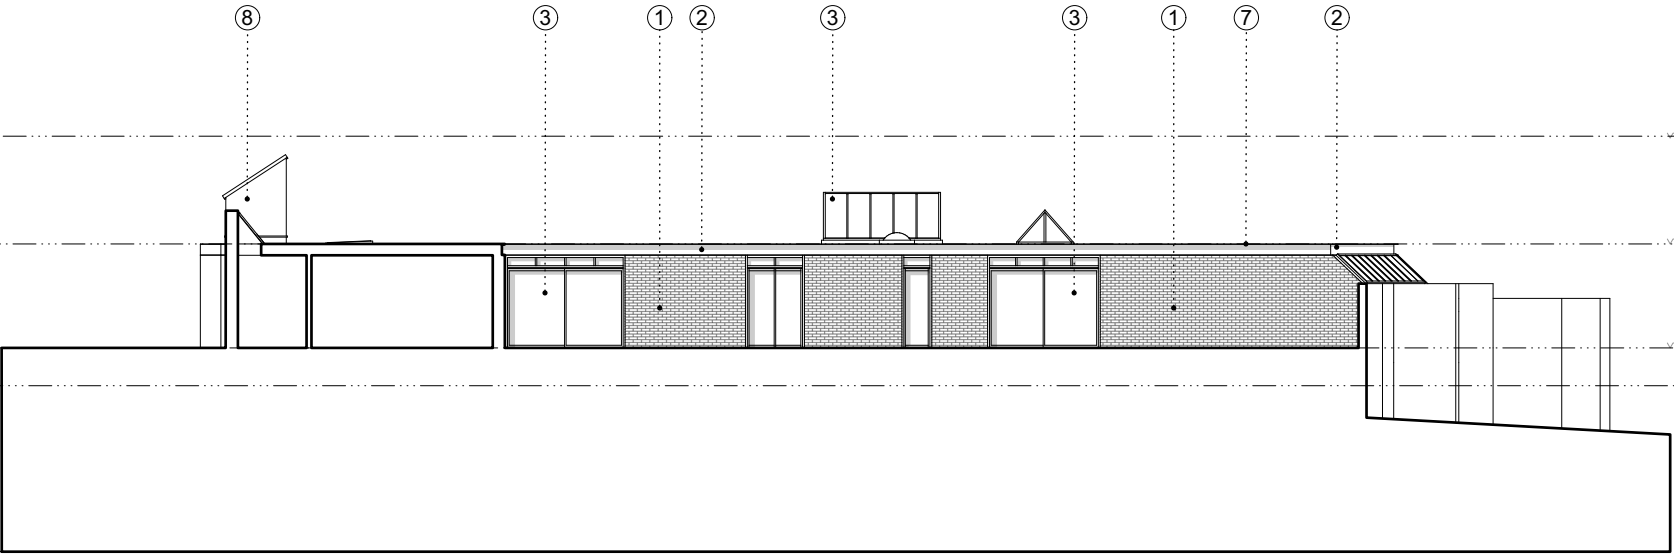

1 Existing Section BB  
1:200@A3

Rev.	Date	Description	Notes		PROJECT: Belsize Lane CLIENT: Charlie & Christina DATE: 22/03/2024 SCALE: 1:200 @ A3 DRAWING: Existing Section BB REFERENCE: 245-S3-021 STATUS: FOR PLANNING	PROJECT No: 245 ISSUE: REV T +44 (0)7927755317   www.eb-ba.co	EBBA
			• ALL CO-ORDINATES, LEVELS, DIMENSIONS AND DISCREPANCIES ARE TO BE REPORTED TO THE ARCHITECT IMMEDIATELY • ALL STRUCTURAL ELEMENTS ARE TO BE DESIGNED BY THE STRUCTURAL ENGINEER • ALL DRAWINGS TO BE READ IN CONJUNCTION WITH ARCHITECTURAL SPECIFICATION • DO NOT SCALE FROM THESE DRAWINGS, USE FIGURED DIMENSIONS ONLY				