


1 G.45 LOBBY - EXISTING GA PLAN
6210 1:50 @ A1

Existing parquet flooring to be lifted and replaced with marble

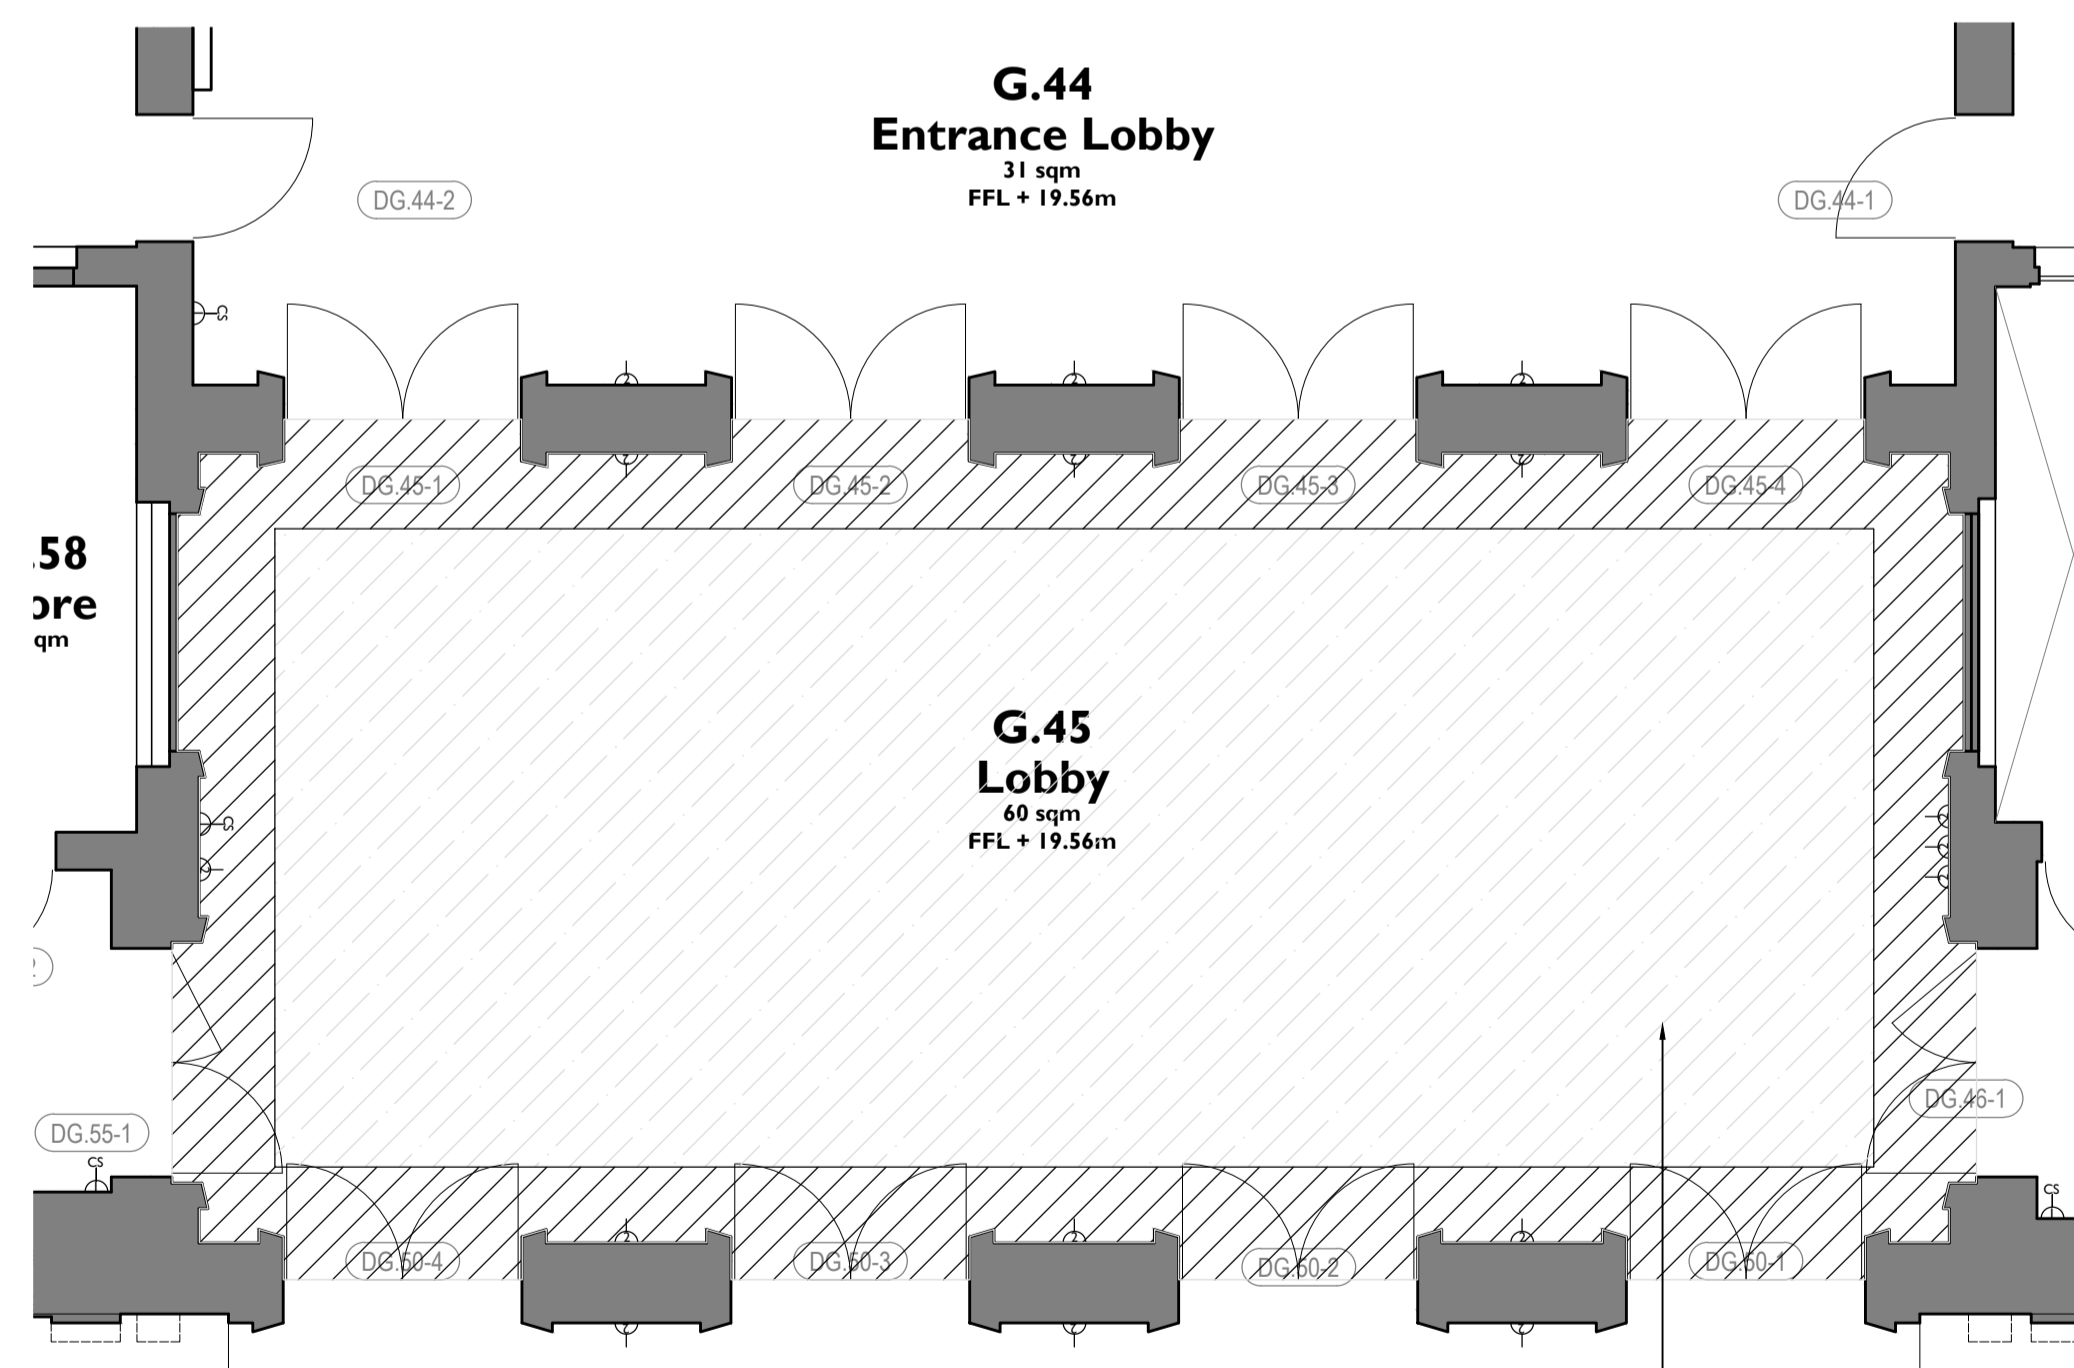

2 G.45 LOBBY - PROPOSED GA PLAN
6210 1:50 @ A1

New marble flooring. Detailed floor pattern design in progress.

Notes:



Drawings are based on survey data and may not accurately represent what is physically present.

Do not scale from this drawing. All dimensions are to be verified on site before proceeding with the work.

All dimensions are in millimetres unless noted otherwise.

Purcell shall be notified in writing of any discrepancies.

Key Plan
not to scale

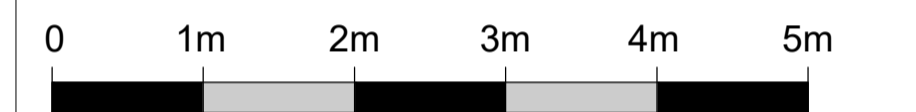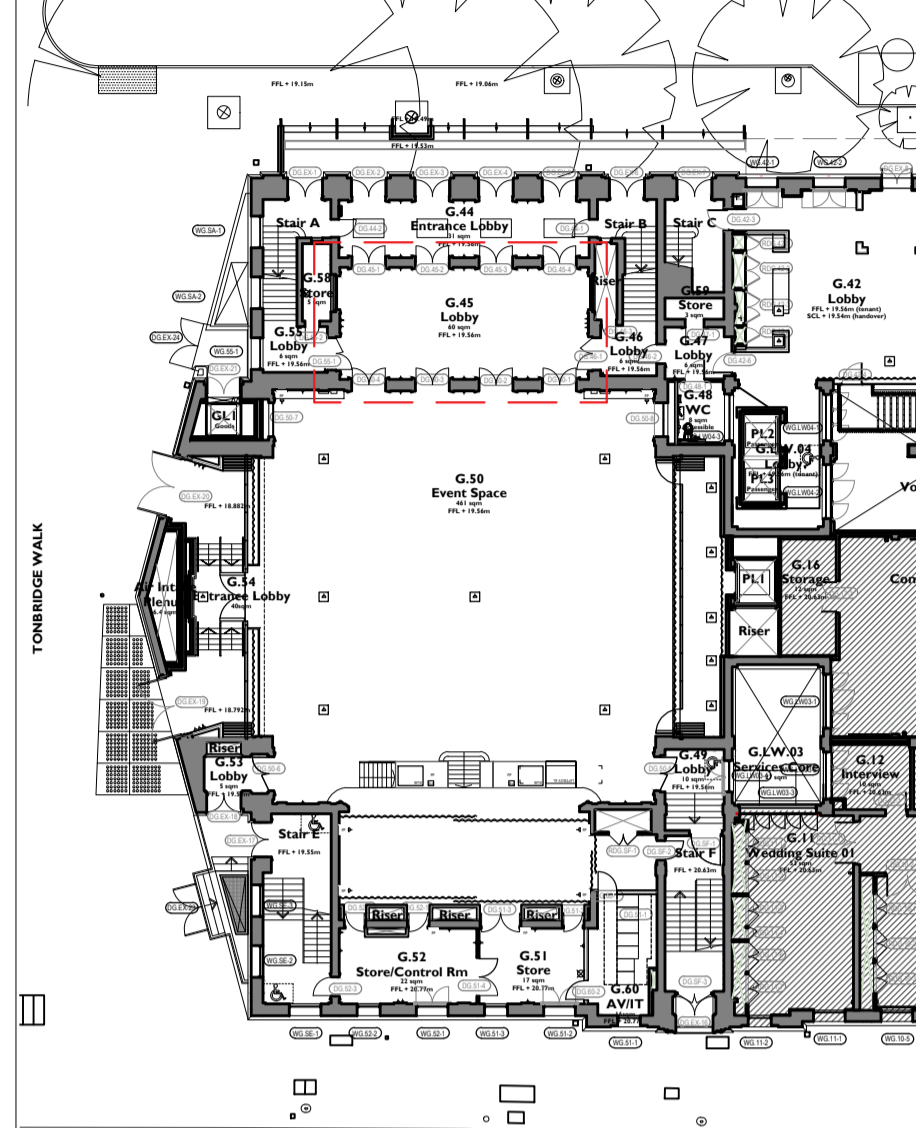


Scale 1:50

REV	DATE	BY	CHK	DESCRIPTION
P01	12.12.24	DZ	JE	For LBC

CLIENT
Il Bottaccio

PROJECT
Camden Town Hall Tenant Fitout

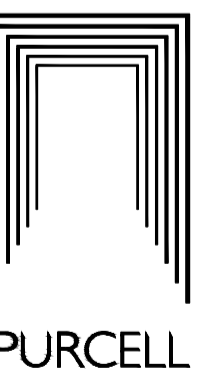

JOB NUMBER
242931

TITLE
G.45 LOBBY - Existing Parquet Floor Replacement

SIZE SCALE
A1L 1:50

REV SUITABILITY/REASON FOR ISSUE
P01 S4 - For Review and Authorisation

DRAWING NUMBER
242931-PUR-01-GF-DR-A-6210

PURCELL® IS THE REGISTERED TRADE NAME FOR PURCELL ARCHITECTURE LTD AND ALL SUBSIDIARY COMPANIES AND IS REGISTERED IN THE UNITED KINGDOM, EUROPEAN UNION, HONG KONG, CHINA AND AUSTRALIA. © PURCELL 2024. www.purcell.com