
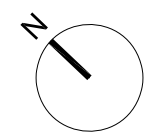
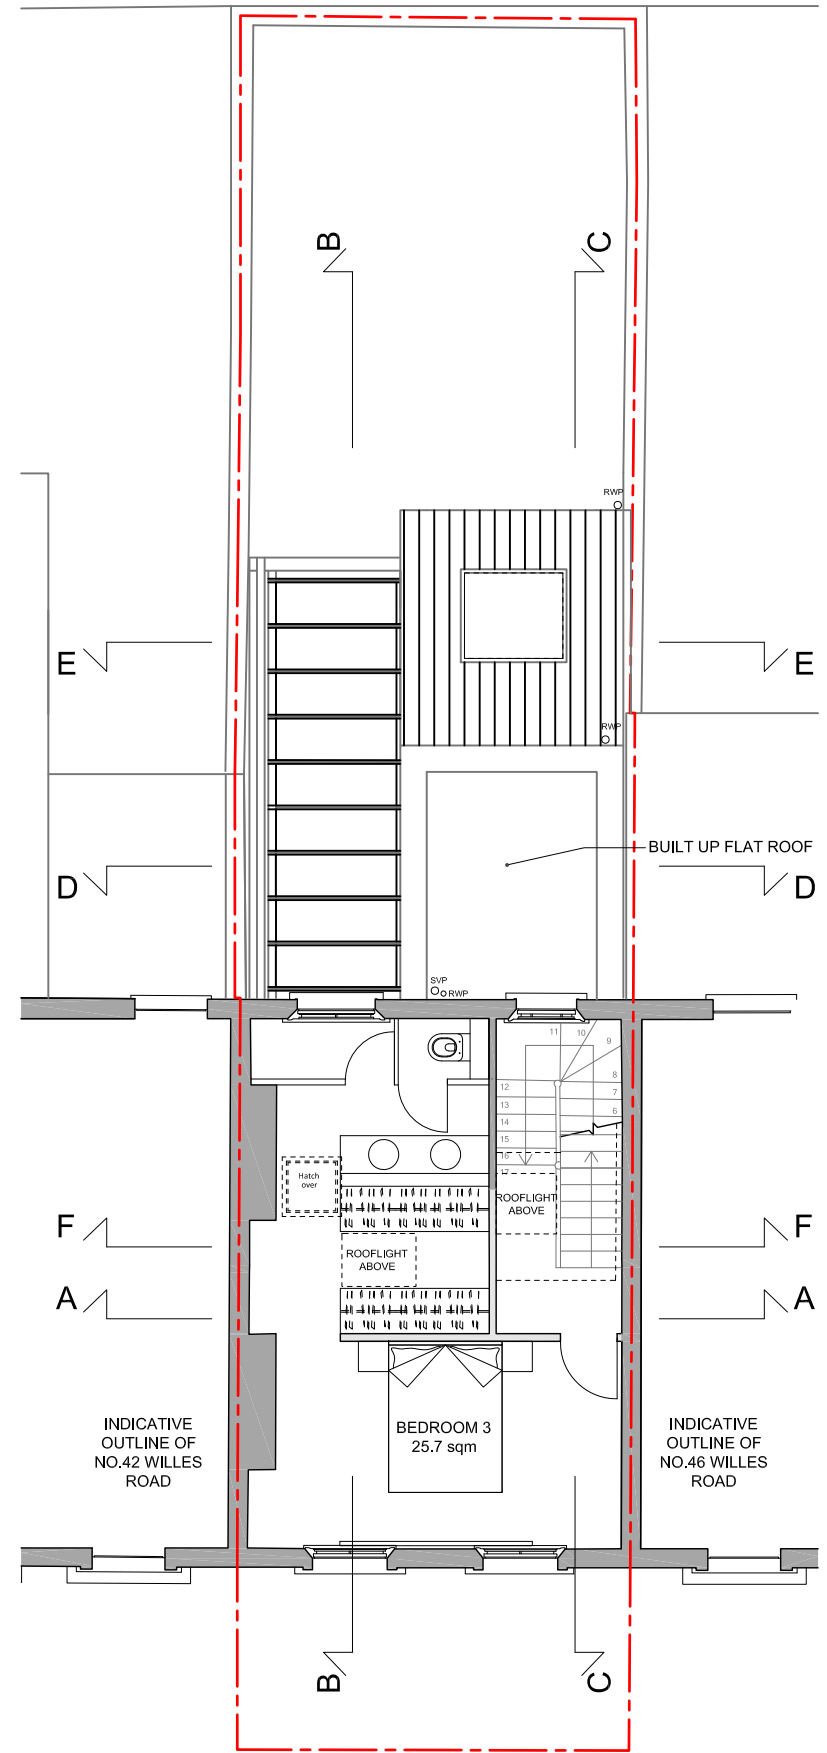
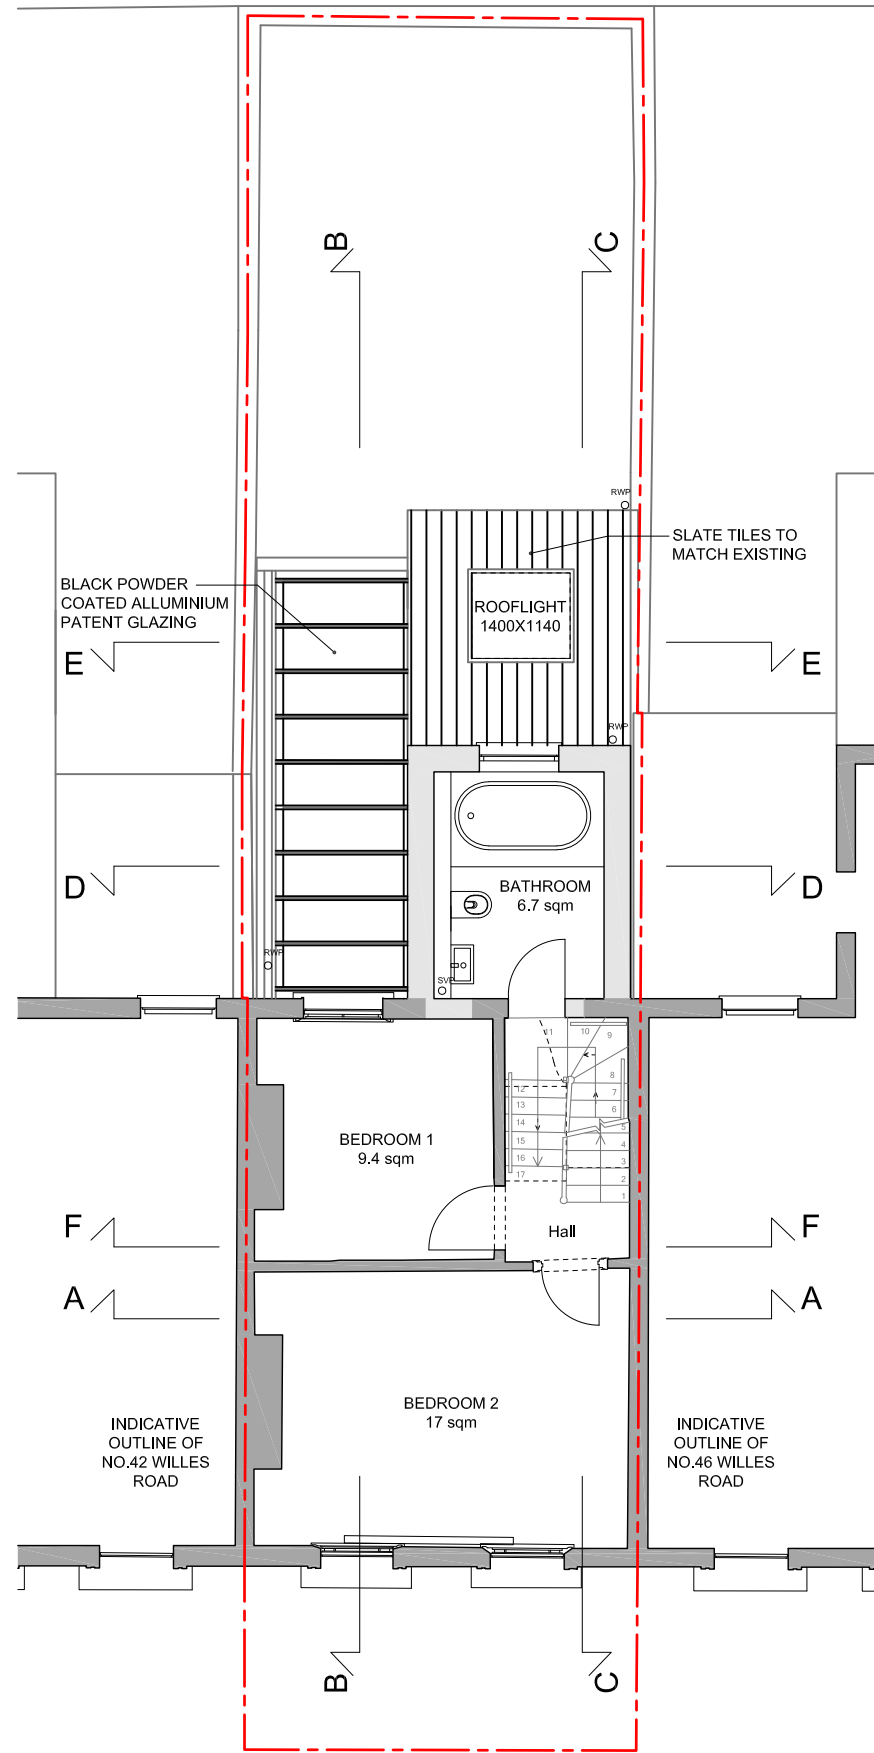


NOTES:
 JUB studio take no responsibility for any dimensions obtained by scaling from this drawing. If no dimension is shown the recipient must ascertain the dimension specifically from the Architect or by site measurement. Supplying this drawing in digital form is solely for convenience and no reliance may be placed on digital data. All data must be checked against hard copy. Dimensions must be checked on site. Any discrepancies must be reported to the Architect immediately. This drawing is copyright of JUB studio.

JUB STUDIO architecture and design

a: 122 Church Walk, London, UK, N16 8QW
 e: info@jubstudio.com
 www.jubstudio.com

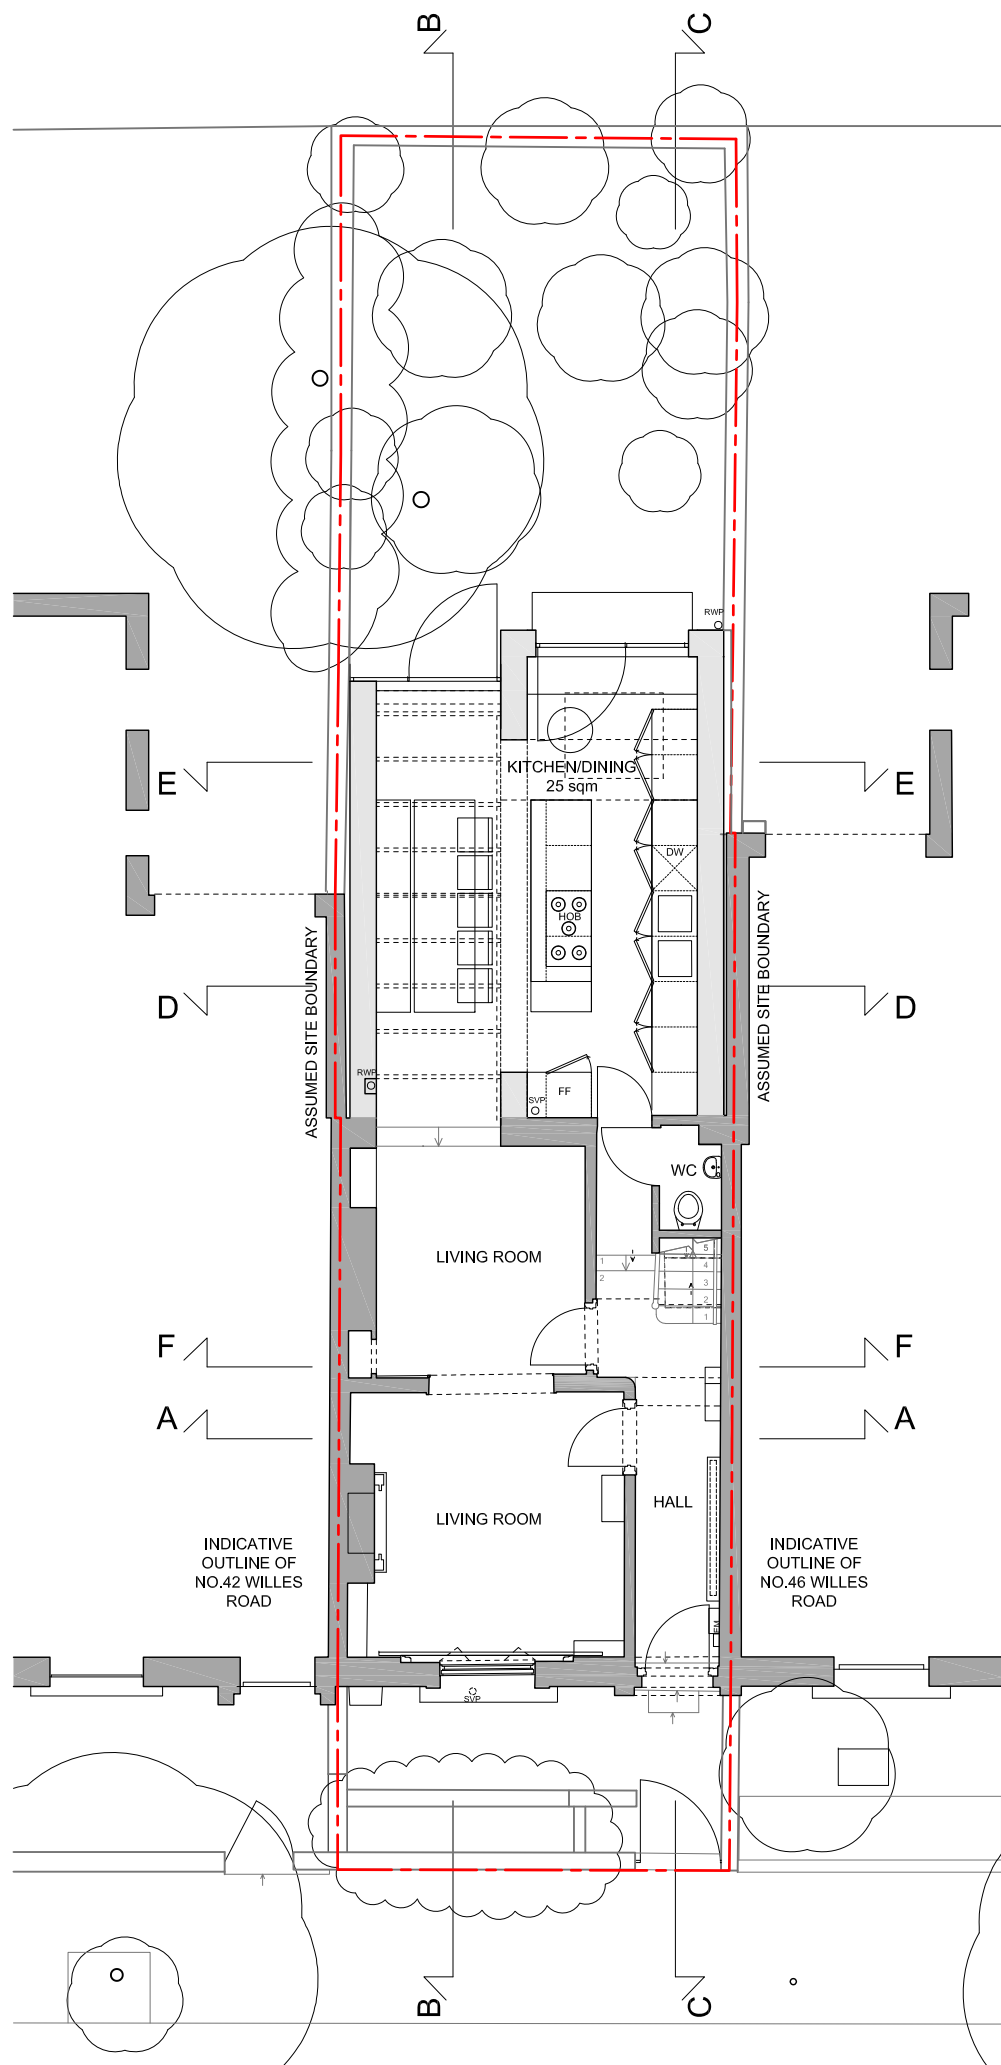

PLANNING	20.12.2024	AB	JH
Rev	Description	Date	Dm Chk

Purpose of issue PLANNING		
Project 44 WILLES ROAD LONDON NW5 3DL		
Drawing Title PROPOSED PLANS		
Scale 1:100@A3	Drawn By JH	
Project No. 0254	Drawing No. A-GA-20	Revision

