



NOTES:  
 JUB studio take no responsibility for any dimensions obtained by scaling from this drawing. If no dimension is shown the recipient must ascertain the dimension specifically from the Architect or by site measurement. Supplying this drawing in digital form is solely for convenience and no reliance may be placed on digital data. All data must be checked against hard copy. Dimensions must be checked on site. Any discrepancies must be reported to the Architect immediately. This drawing is copyright of JUB studio.

JUB STUDIO architecture and design


a: 122 Church Walk, London, UK, N16 8QW  
 e: info@jubstudio.com  
 www.jubstudio.com

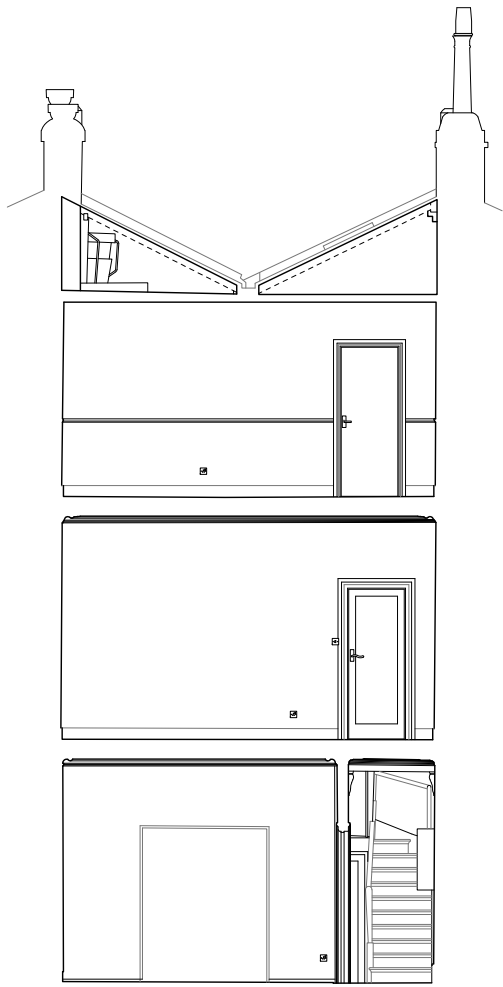


PROPOSED SECTION AA  
 scale 1:100

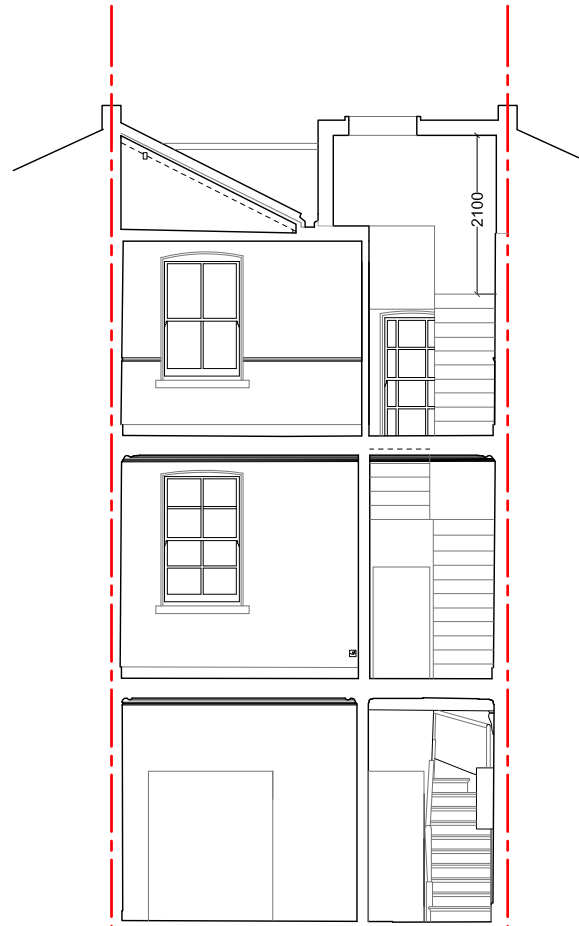


PROPOSED SECTION FF  
 scale 1:100

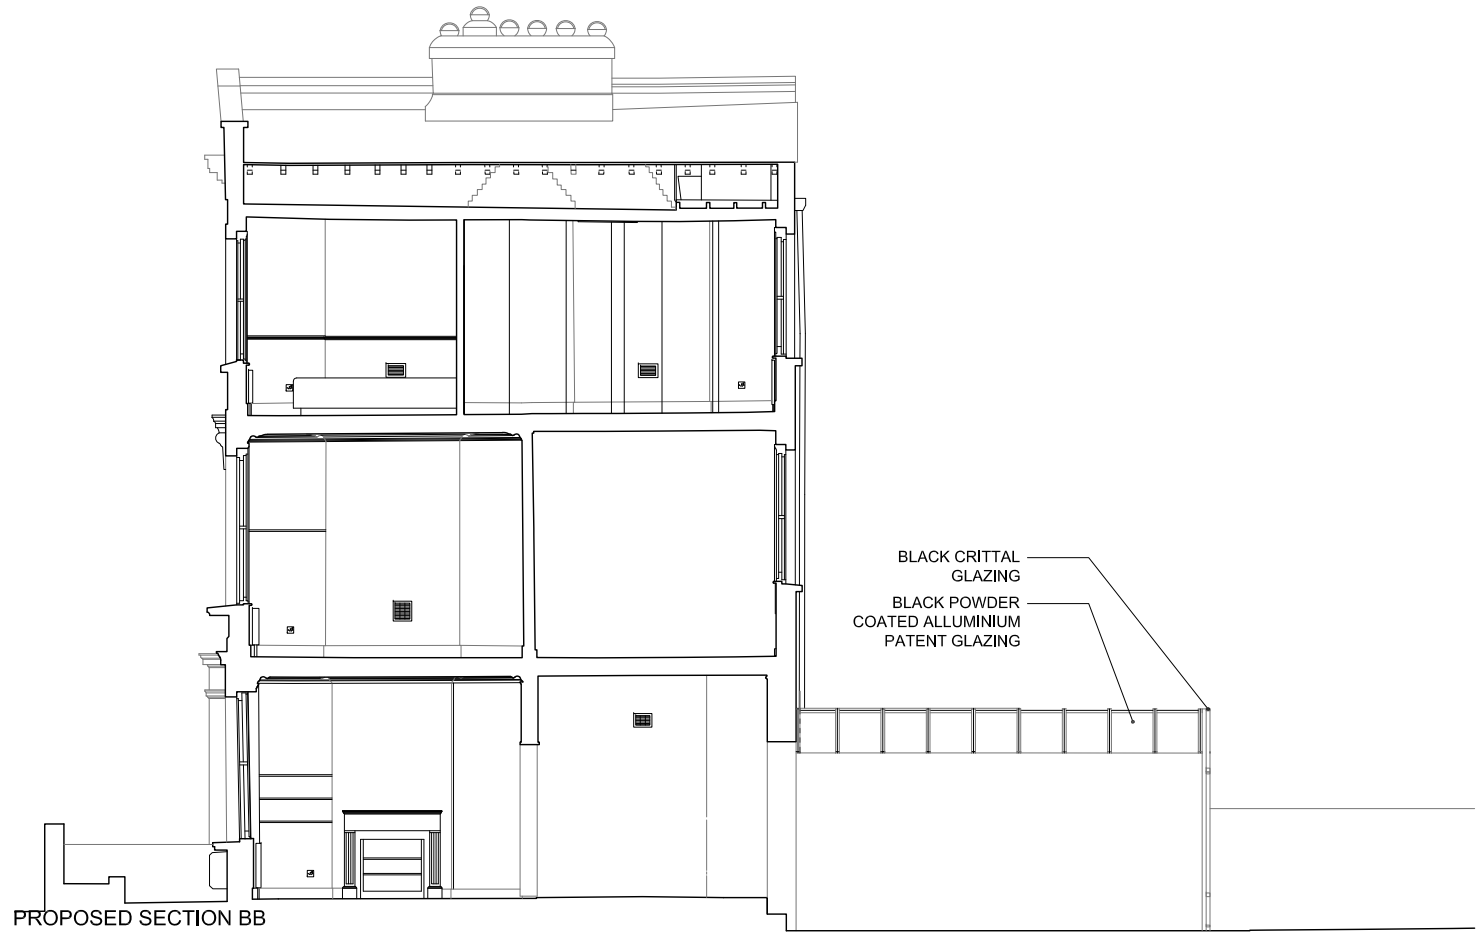


PROPOSED SECTION BB  
 scale 1:100

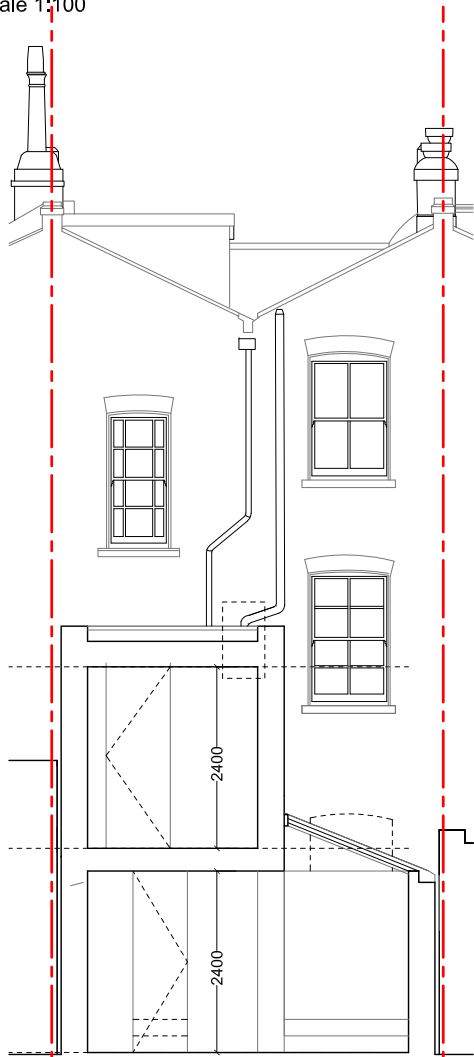

PROPOSED SECTION DD  
 scale 1:100

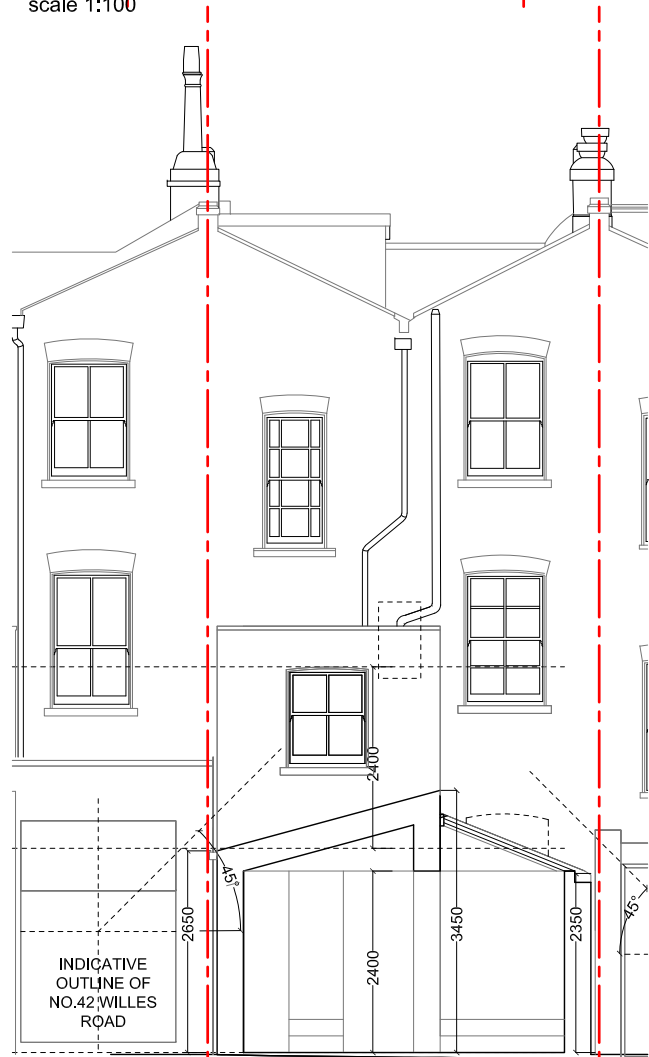

PROPOSED SECTION EE  
 scale 1:100

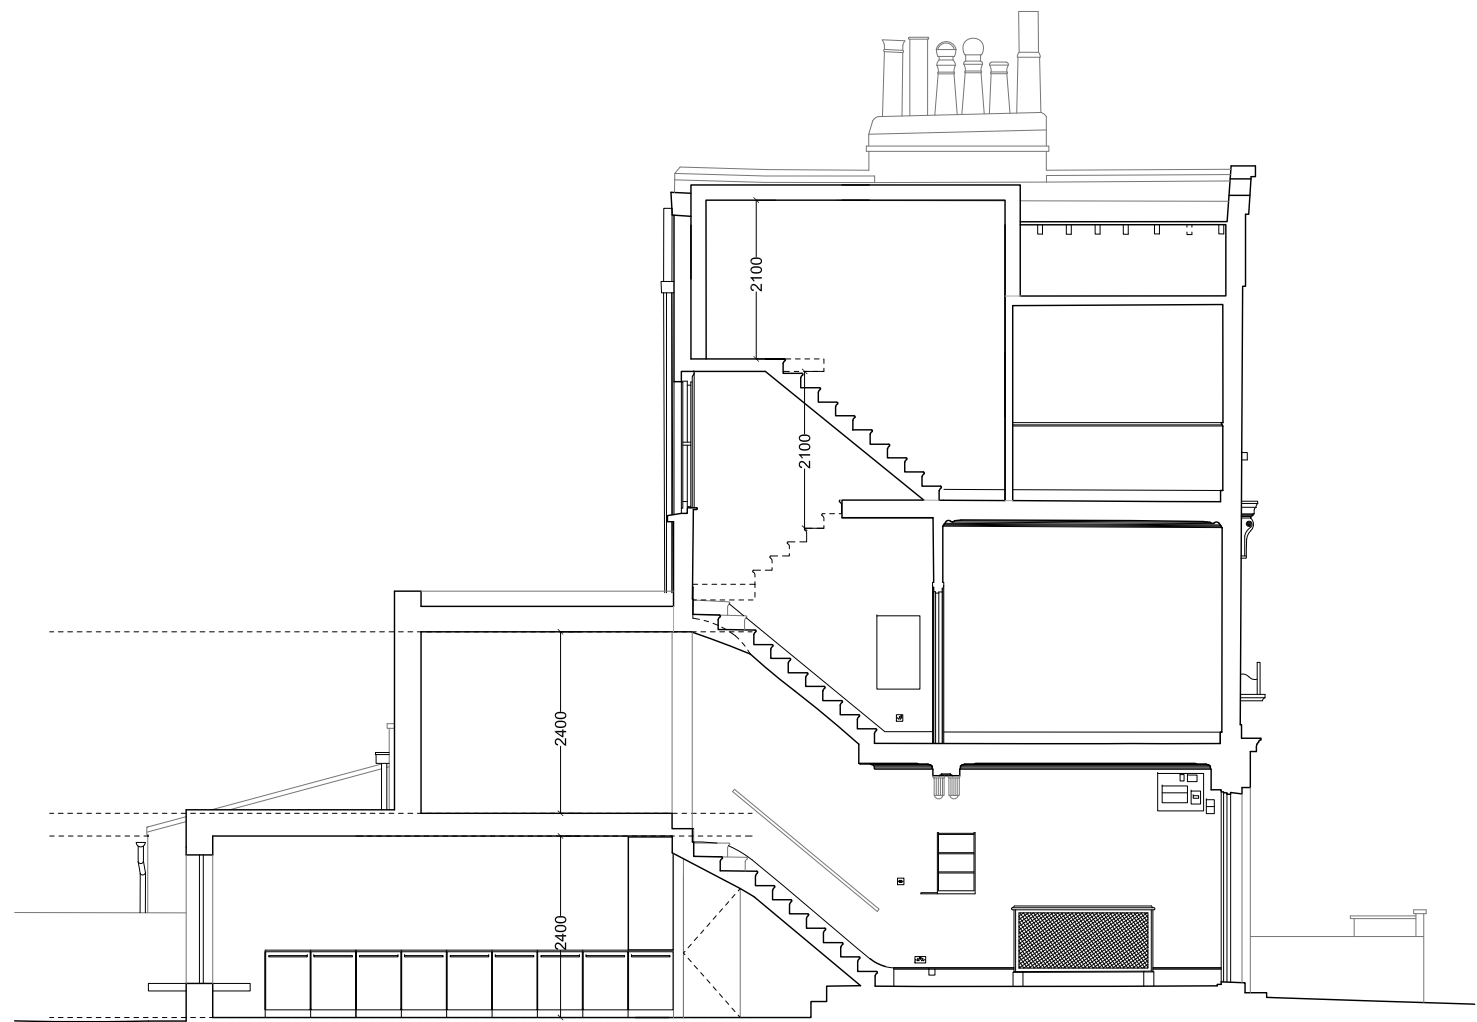

PROPOSED SECTION CC  
 scale 1:100

Rev	Description	Date	Dm	Chk
PLANNING		20.12.2024	AB	JH

Purpose of issue  
 PLANNING

Project  
 44 WILLES ROAD  
 LONDON  
 NW5 3DL

Drawing Title  
 PROPOSED SECTIONS

Scale 1:100@A3  
 Drawn By JH

Project No. 0254  
 Drawing No. A-GA-23  
 Revision