


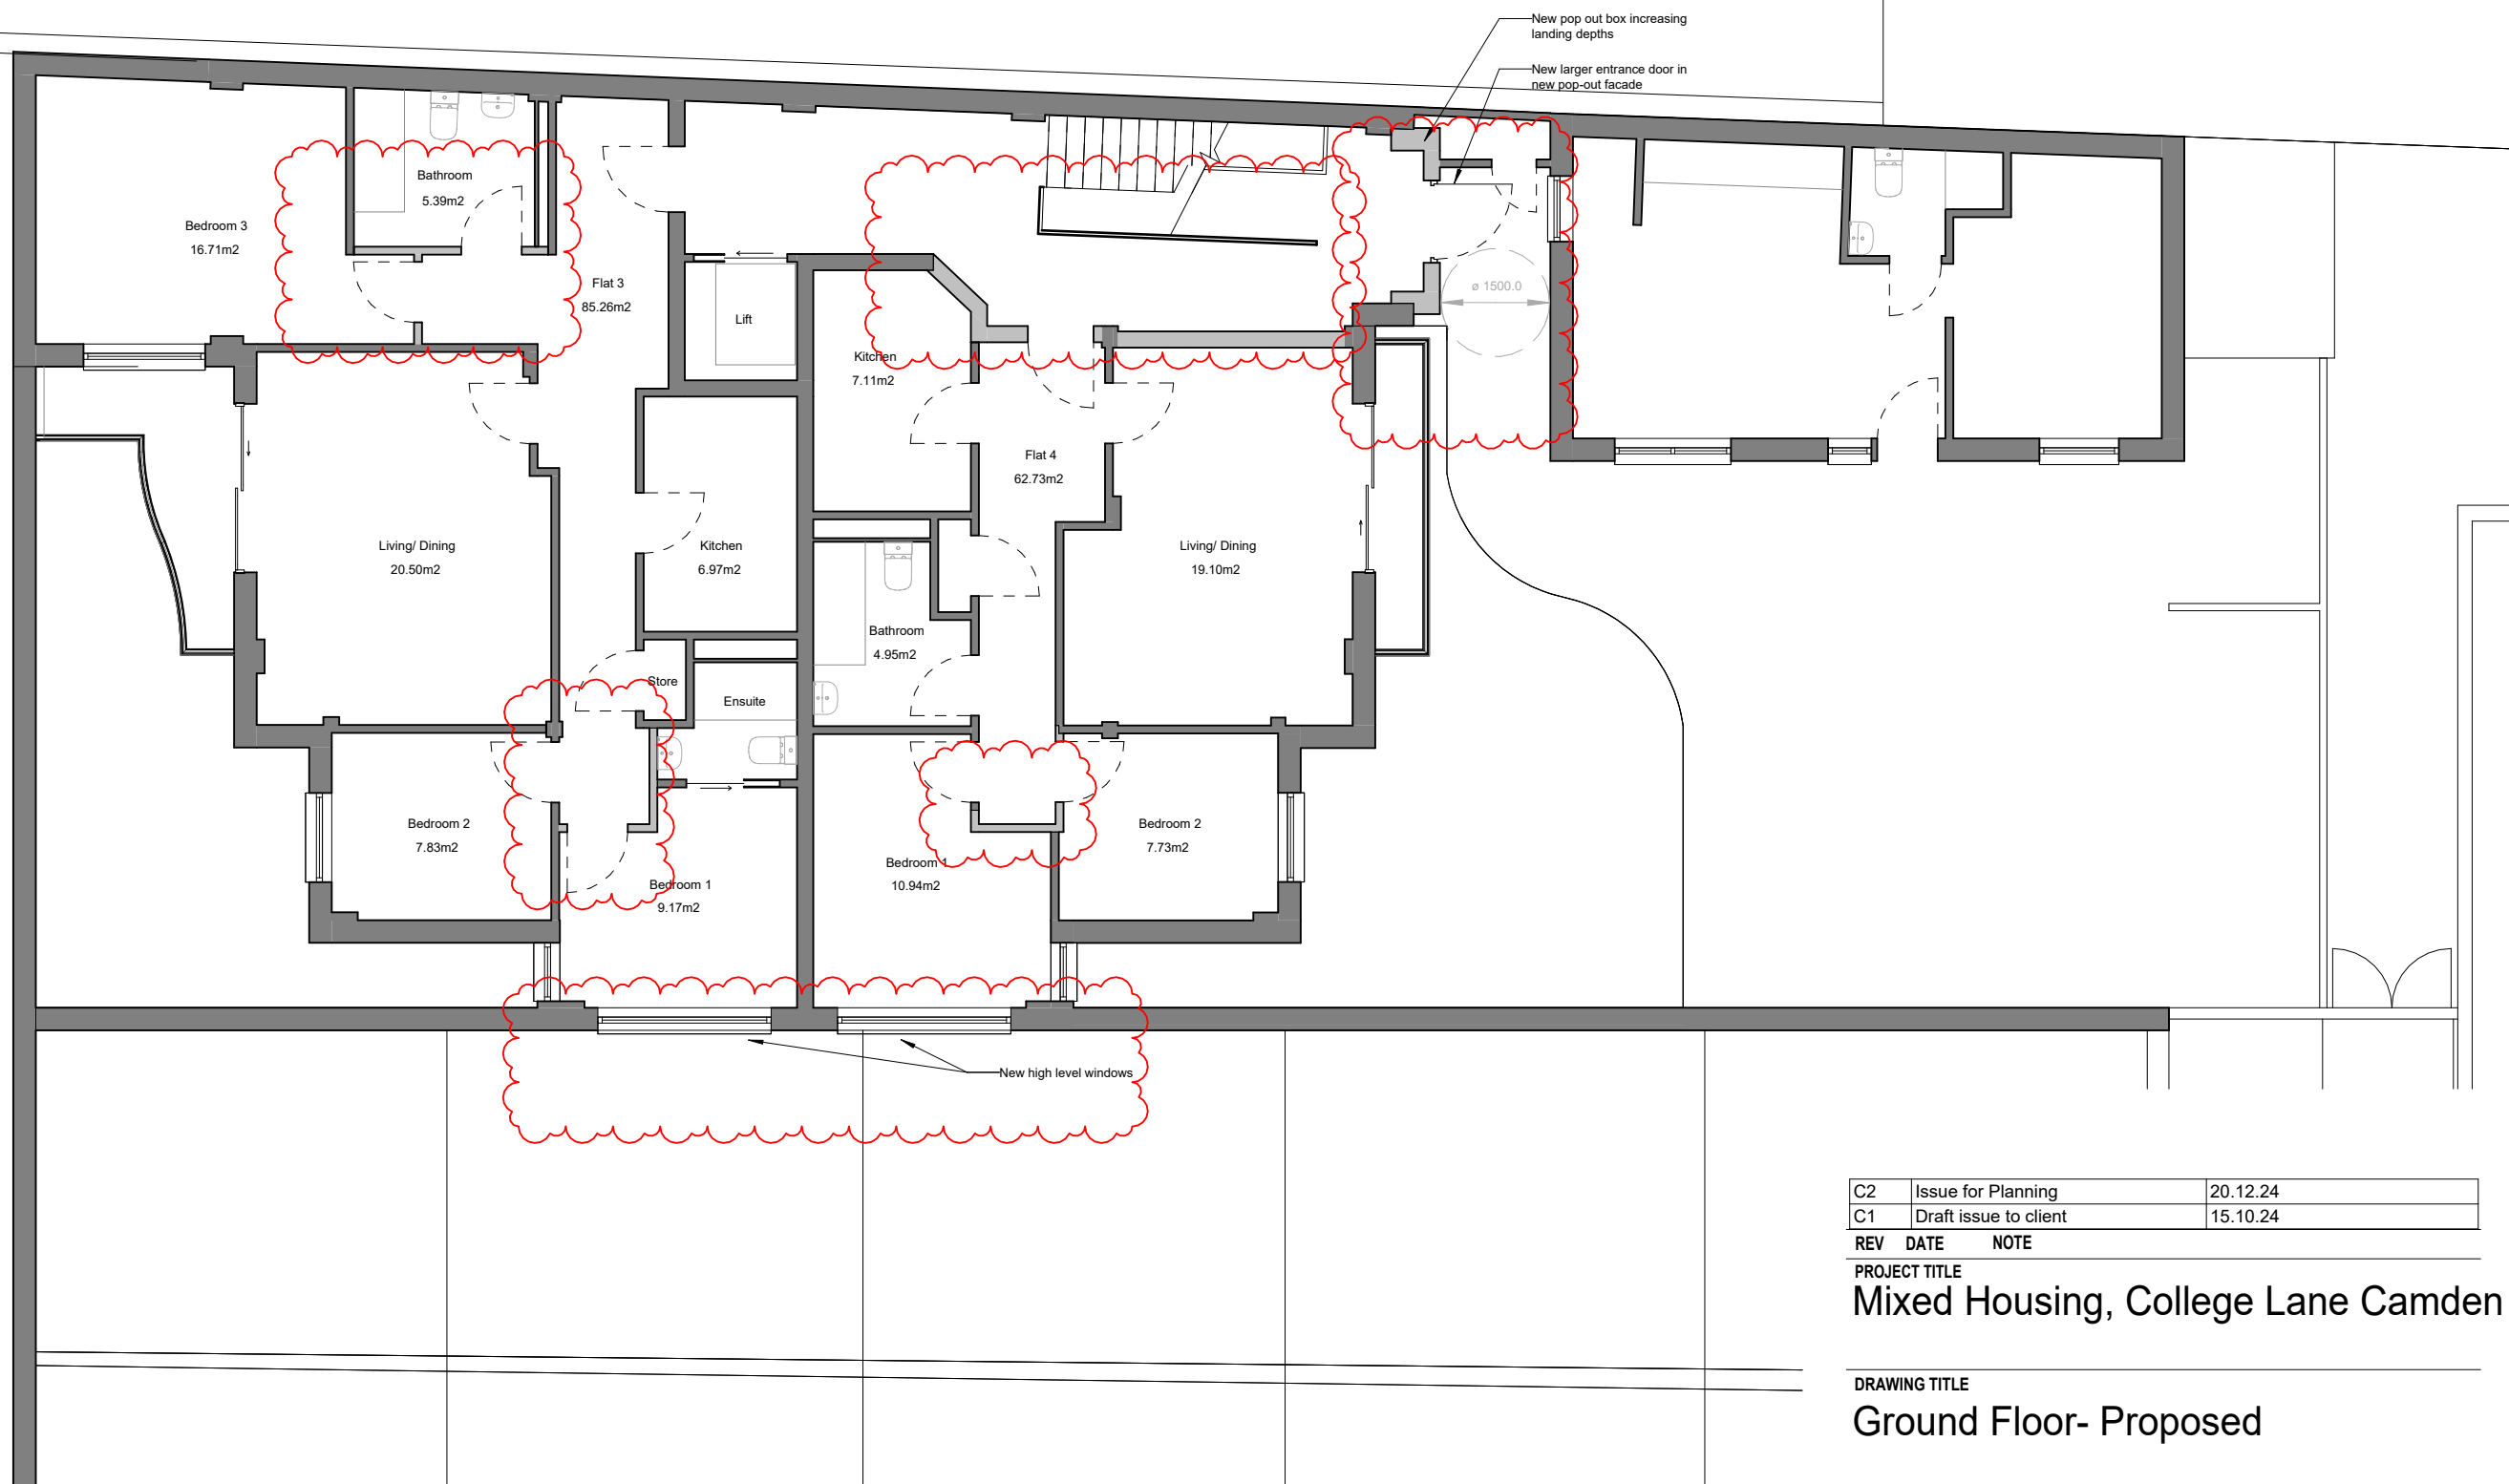

0m 3m  
1:100 @ A3



C2	Issue for Planning	20.12.24
C1	Draft issue to client	15.10.24

REV	DATE	NOTE
-----	------	------

PROJECT TITLE  
**Mixed Housing, College Lane Camden**

DRAWING TITLE  
**Ground Floor- Proposed**

DRAWING NO	SCALE	SHEET	DATE
<b>PA-301</b>	1:100		01/10/24
	DRAWN	CHKD	JOB NO
EC	PN	393	

**original FIELD.**  
architecture & landscape

The Studio, Dawson Street, Oxford OX4 1GF  
T: 01865 723 083 E: mail@originalfield.com

Do not scale - Use figured dimensions only. All dimensions are approximate and should be checked on site prior to construction. Discrepancies must be reported immediately before proceeding. This drawing is confidential and is the intellectual property of Original Field of Architecture Ltd. It should not be reproduced or distributed to other parties without appropriate approval

**1 Ground Floor Proposed**

1 : 100