


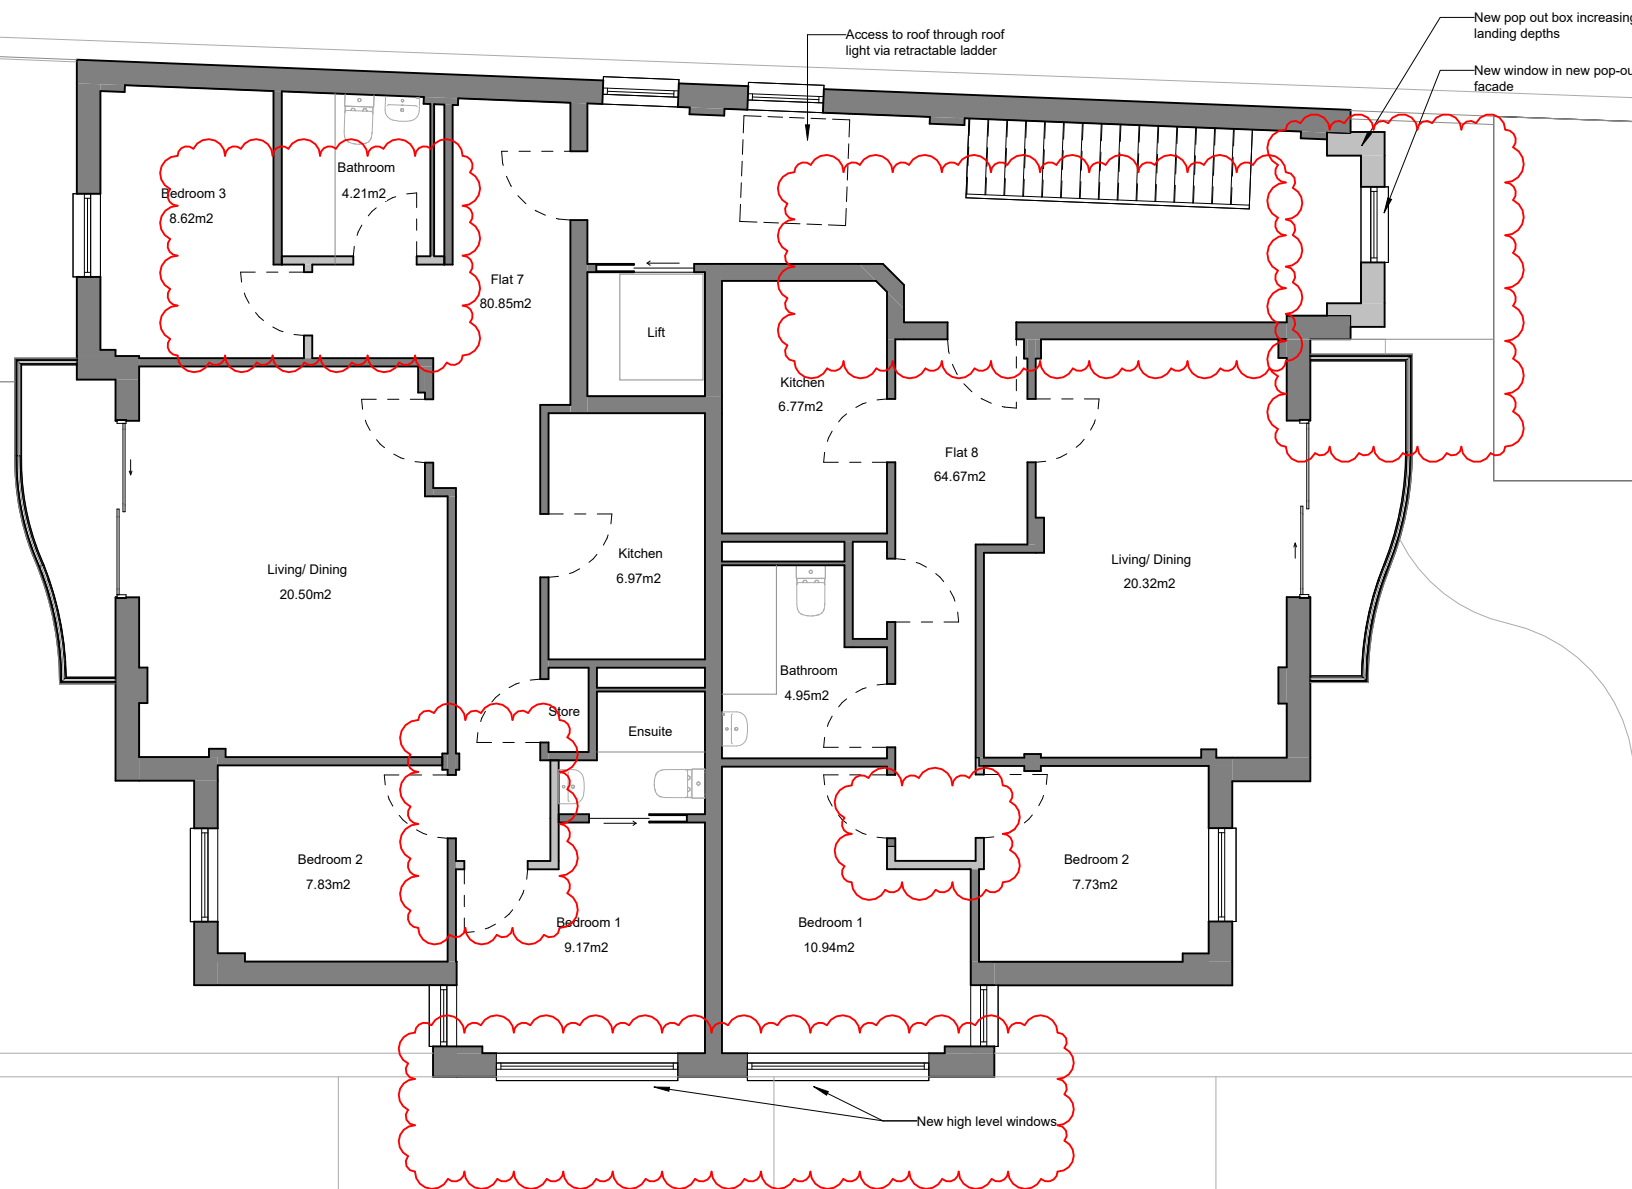

0m 3m
1:100 @ A3



C2	Issue for Planning	20.12.24
C1	Draft issue to client	15.10.24

REV	DATE	NOTE
-----	------	------

PROJECT TITLE

Mixed Housing, College Lane Camden

DRAWING TITLE

Second Floor- Proposed

DRAWING NO	SCALE	SHEET	DATE
PA-303	1:100		01/10/24
	DRAWN EC	CHKD PN	JOB NO 393

original FIELD.
architecture & landscape

The Studio, Dawson Street, Oxford OX4 1GF
T: 01865 723 083 E: mail@originalfield.com

Do not scale - Use figured dimensions only. All dimensions are approximate and should be checked on site prior to construction. Discrepancies must be reported immediately before proceeding. This drawing is confidential and is the intellectual property of Original Field of Architecture Ltd. It should not be reproduced or distributed to other parties without appropriate approval

1

Second Floor Proposed

1 : 100