


ALL INDICATED DIMENSIONS ARE INDICATIVE AND MUST BE CHECKED AND VERIFIED ON SITE BY THE MAIN CONTRACTOR BEFORE COMMENCEMENT OF ANY FABRICATION DRAWINGS OR WORK ON SITE.

THIS DRAWING IS TO BE READ IN CONJUNCTION WITH ALL RELATED ARCHITECTURAL DRAWINGS, REPORTS AND OTHER RELEVANT INFORMATION.

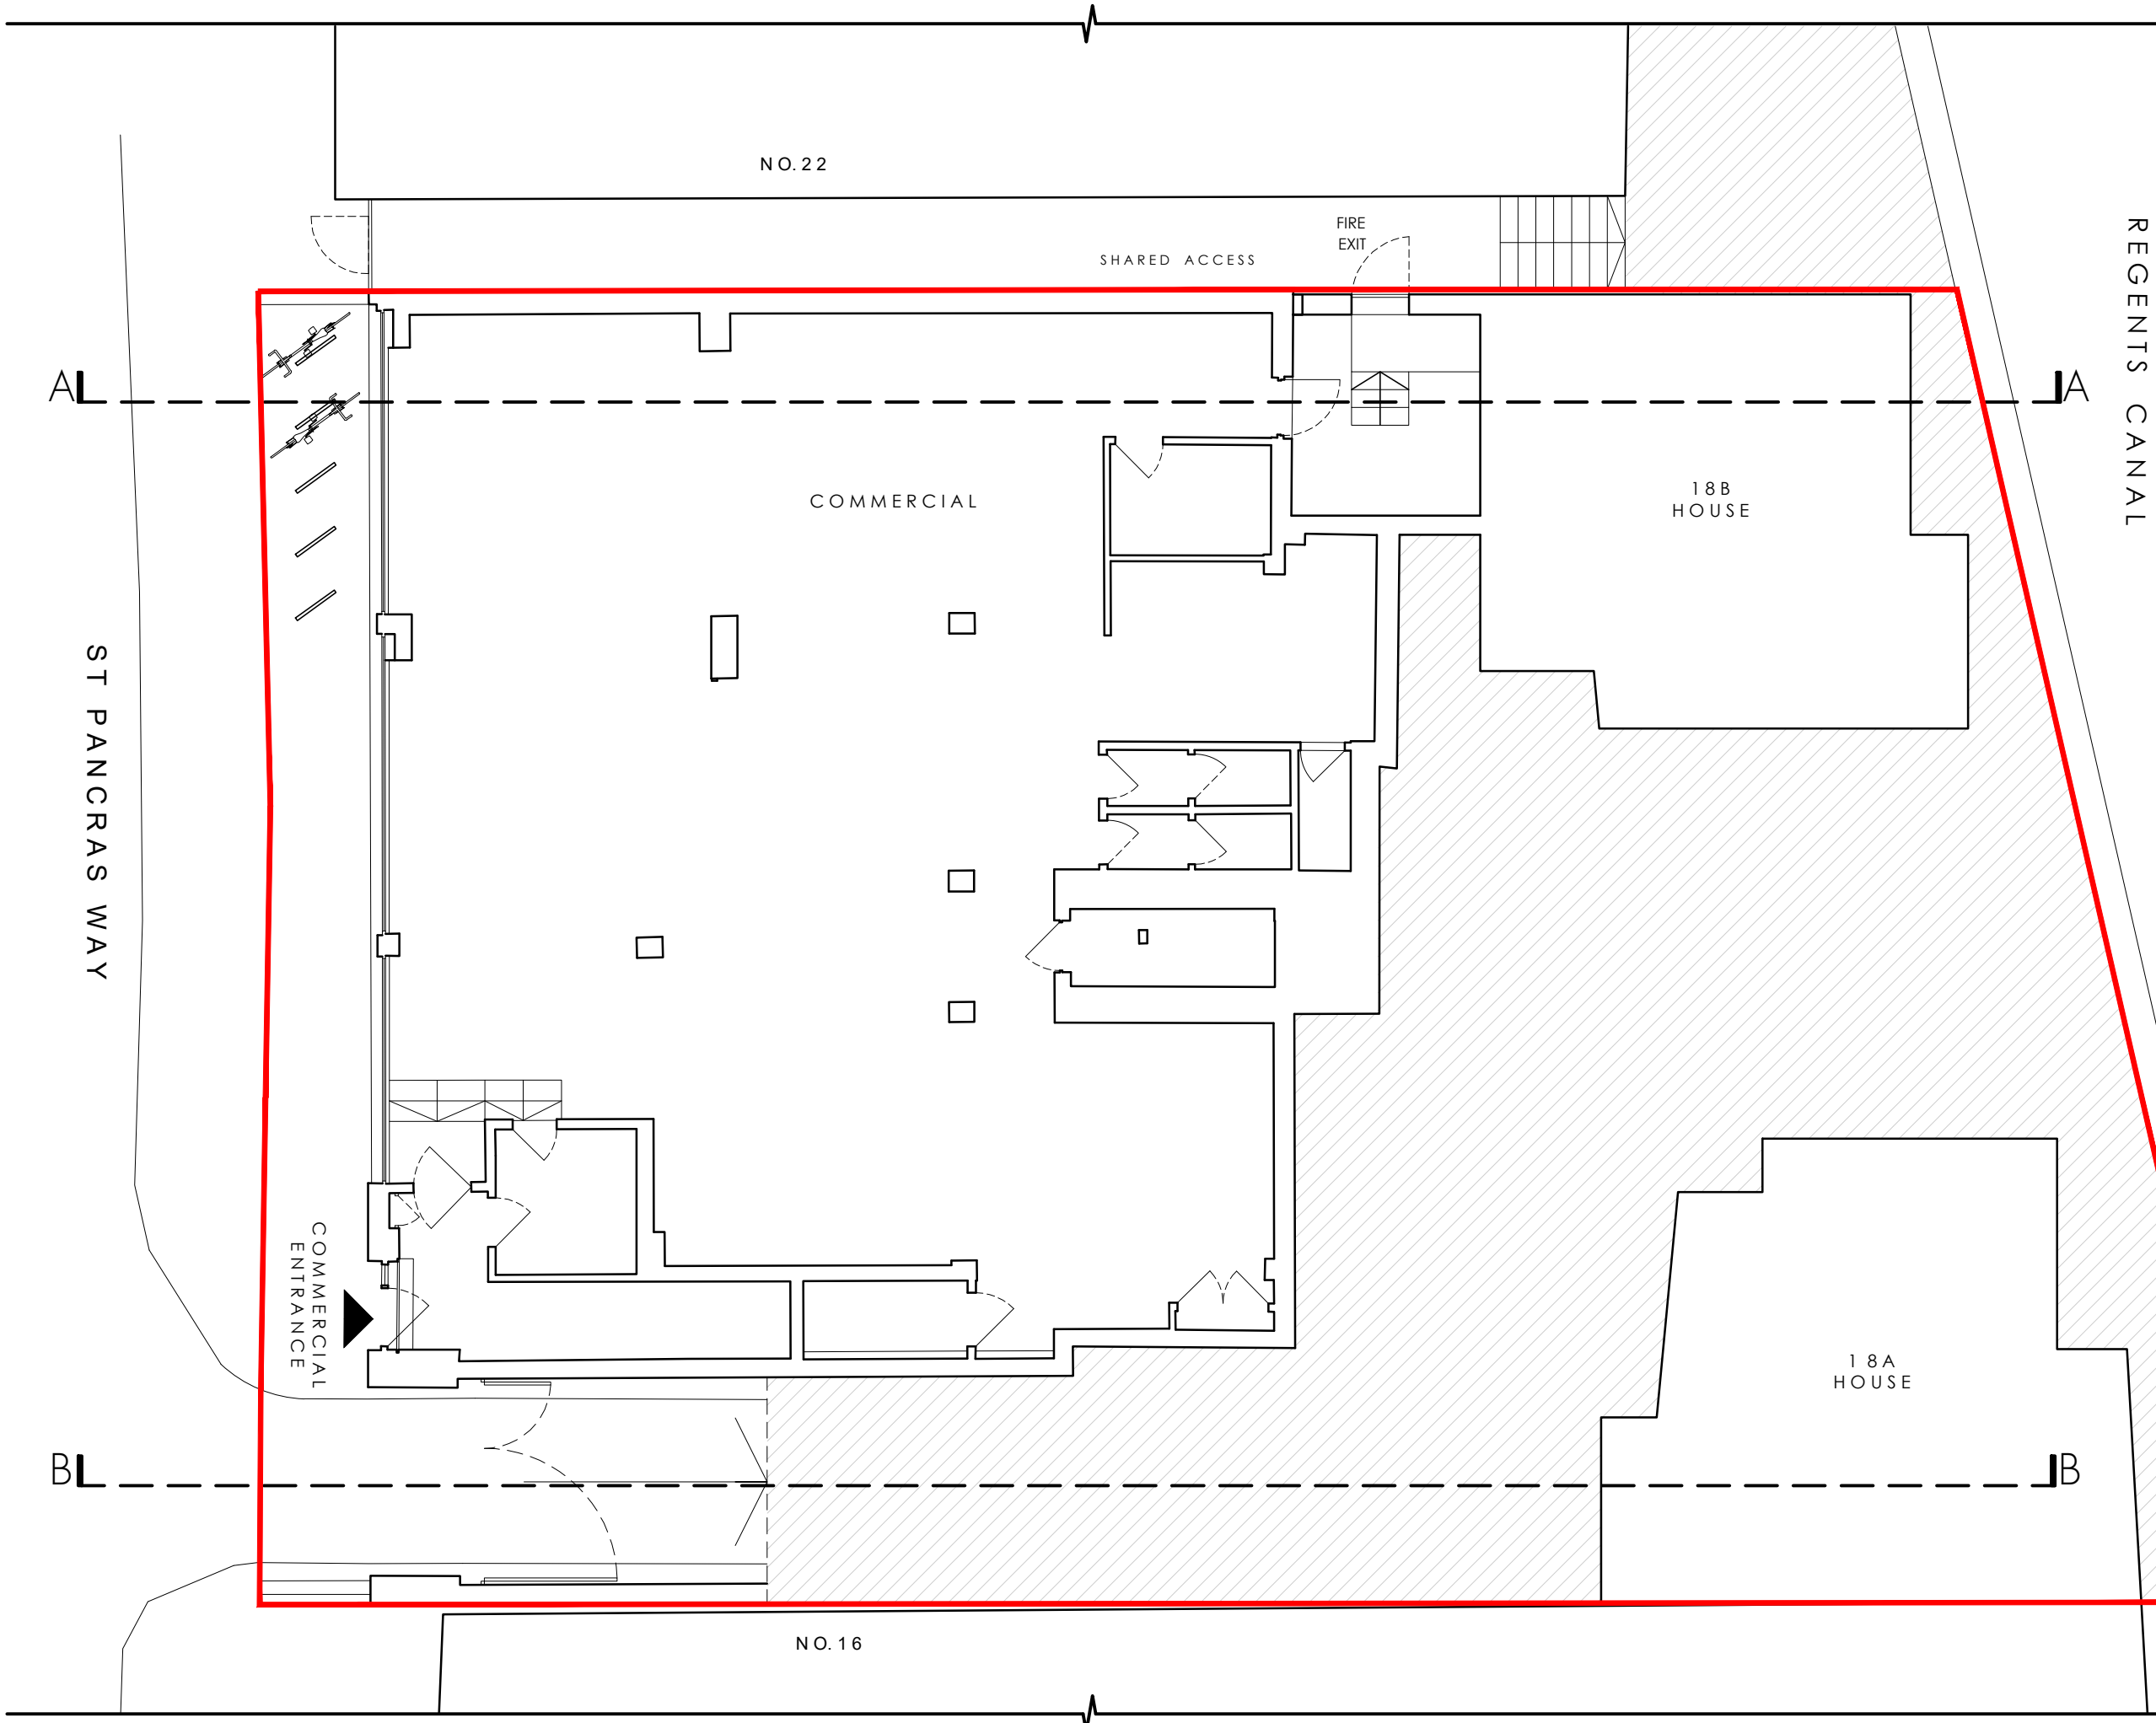

REV	DATE	DESCRIPTION
-----	------	-------------



PROJECT NO
ST. PANCRAS (18-20) 1882
 LONDON, NW1 0QG

DRAWING NO
PROPOSED PL.100
LOWER GROUND FLOOR
PLAN

STAGE REV
PLANNING /


DATE REV
 SCALE / PAPER SIZE 1:100 / A3
 DECEMBER 2024

TASOU ASSOCIATES
 4 AMWELL STREET
 LONDON EC1R 1UQ
 020 7713 7070
 TASOU.CO.UK




ALL INDICATED DIMENSIONS ARE INDICATIVE AND MUST BE CHECKED AND VERIFIED ON SITE BY THE MAIN CONTRACTOR BEFORE COMMENCEMENT OF ANY FABRICATION DRAWINGS OR WORK ON SITE.

THIS DRAWING IS TO BE READ IN CONJUNCTION WITH ALL RELATED ARCHITECTURAL DRAWINGS, REPORTS AND OTHER RELEVANT INFORMATION.

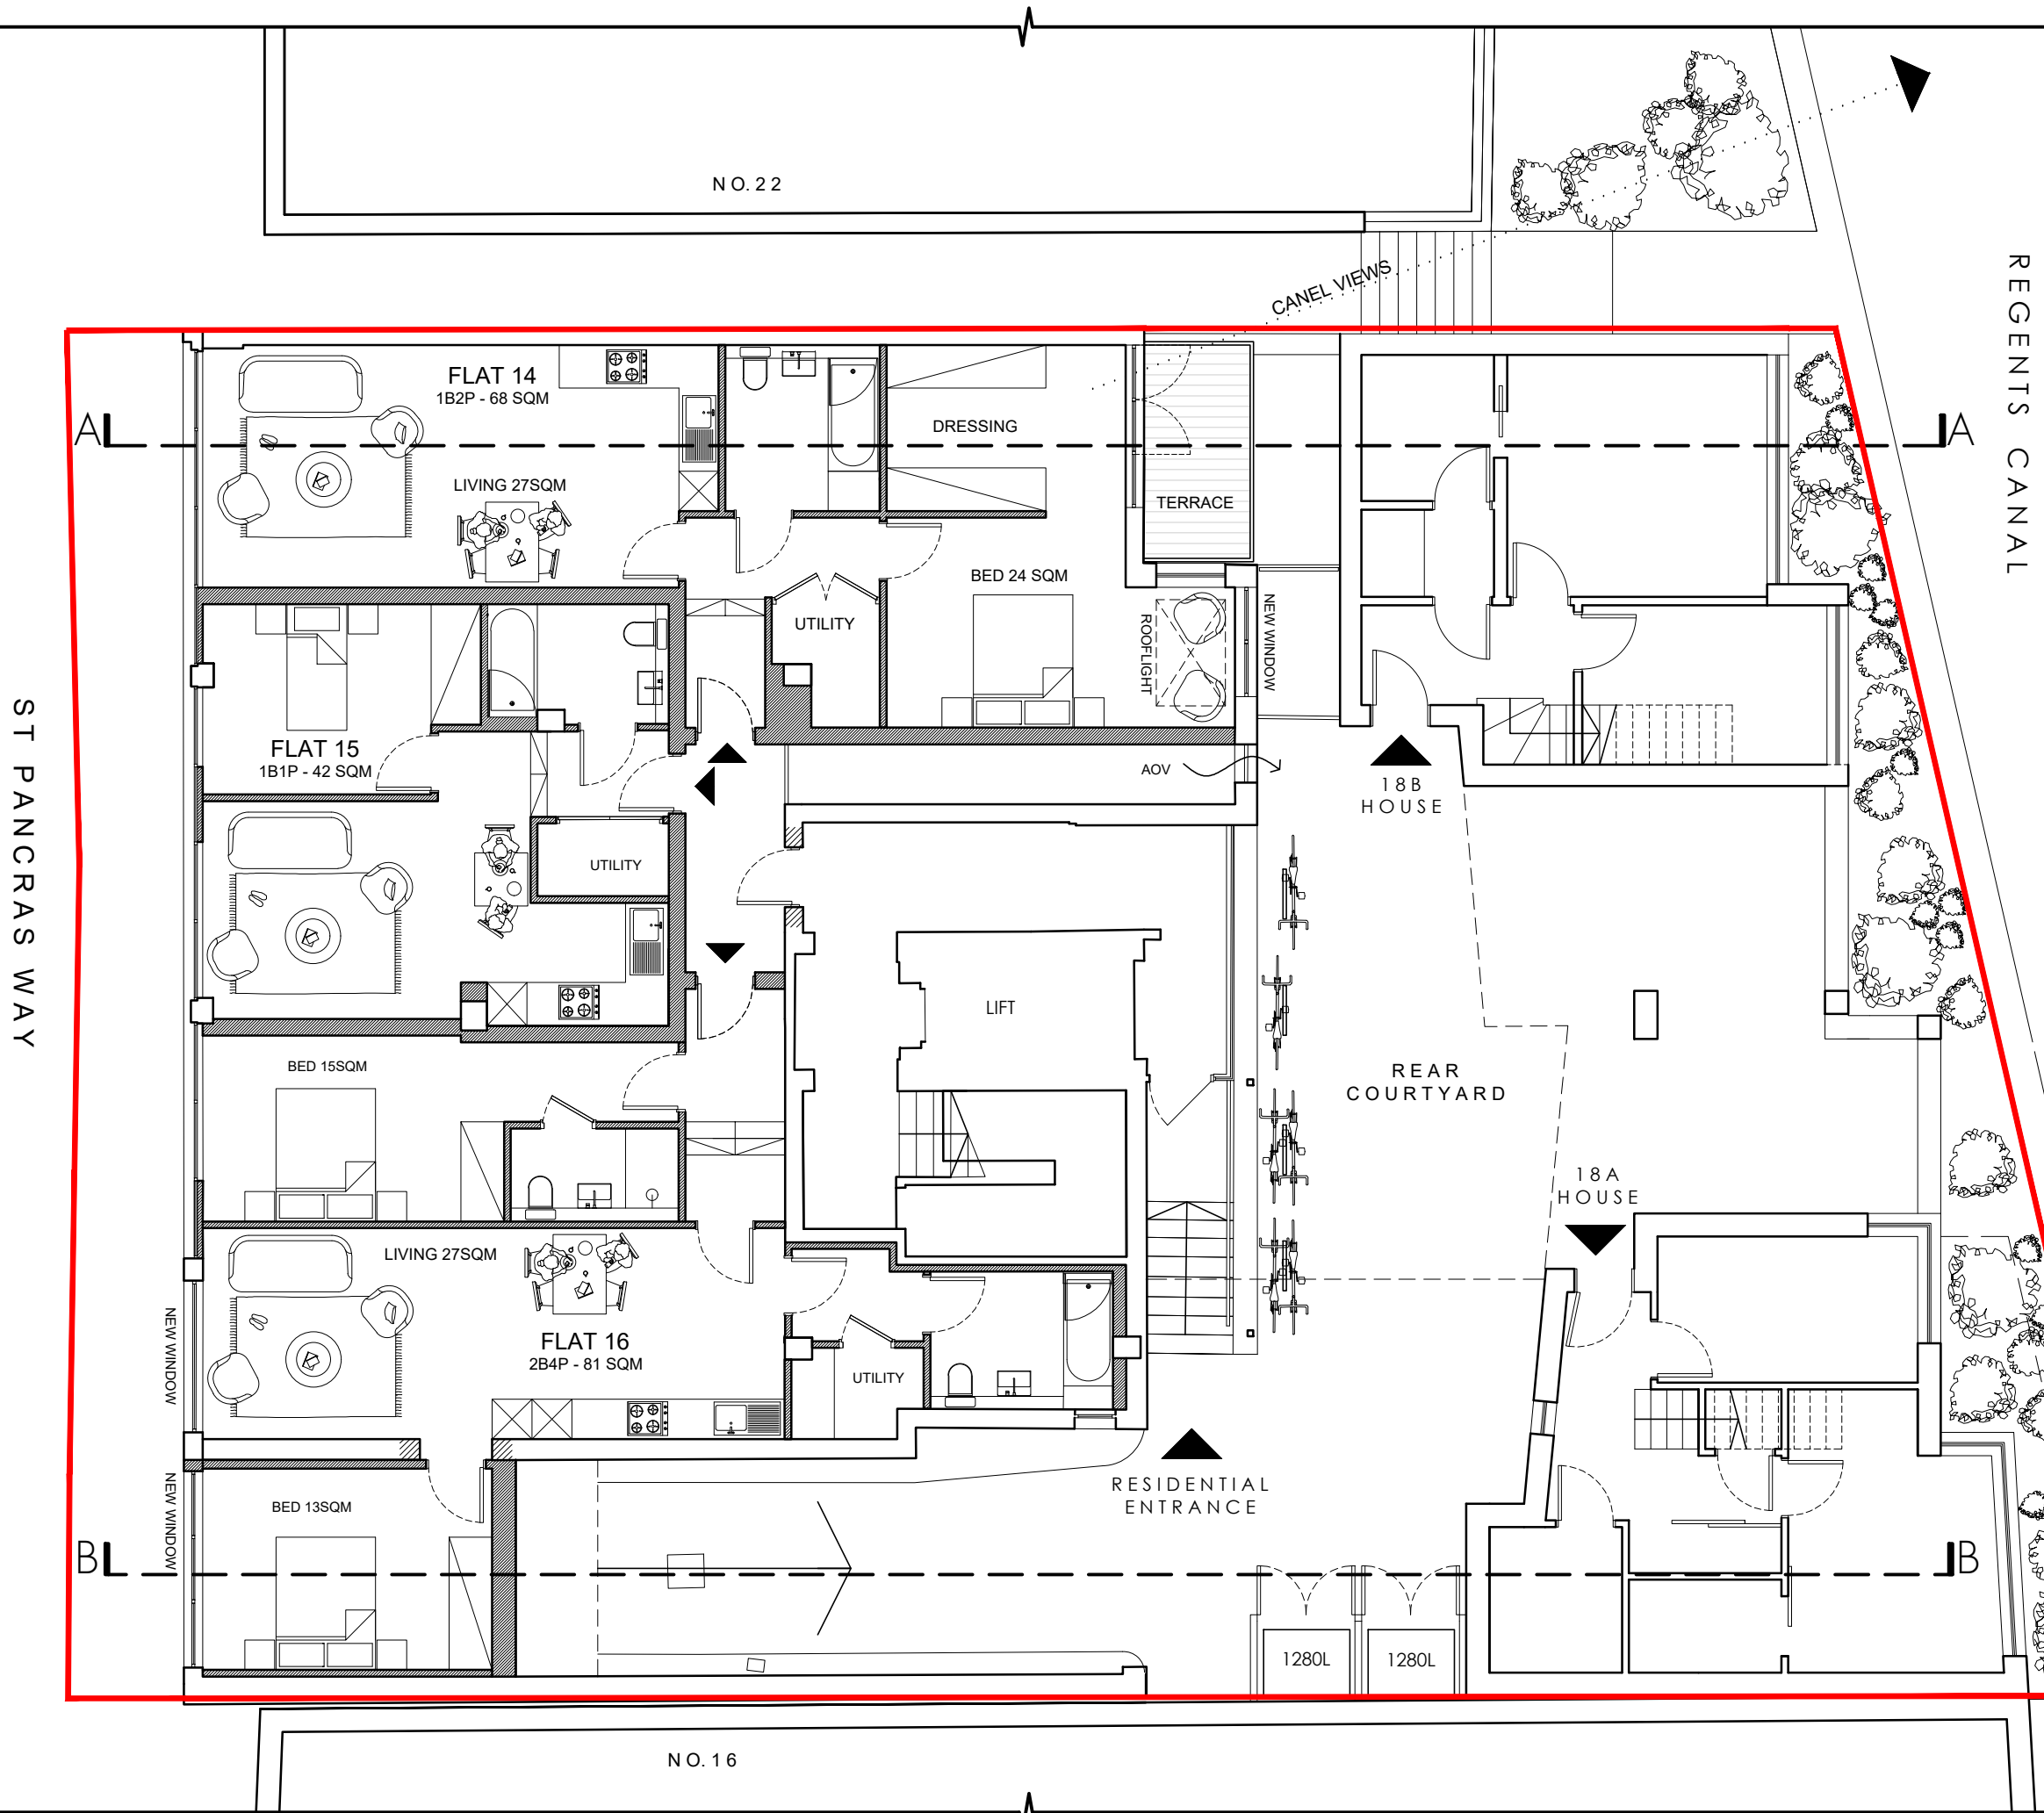

REV	DATE	DESCRIPTION
-----	------	-------------

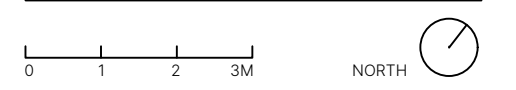

PROJECT NO
ST. PANCRAS (18-20) 1882
 LONDON, NW1 0QG

DRAWING NO
PROPOSED PL.101
UPPER GROUND FLOOR
PLAN

STAGE REV
PLANNING /


DATE SCALE / PAPER SIZE
 DECEMBER 2024 1:100 / A3

TASOU ASSOCIATES
 4 AMWELL STREET
 LONDON EC1R 1UQ
 020 7713 7070
 TASOU.CO.UK




ALL INDICATED DIMENSIONS ARE INDICATIVE AND MUST BE CHECKED AND VERIFIED ON SITE BY THE MAIN CONTRACTOR BEFORE COMMENCEMENT OF ANY FABRICATION DRAWINGS OR WORK ON SITE.

THIS DRAWING IS TO BE READ IN CONJUNCTION WITH ALL RELATED ARCHITECTURAL DRAWINGS, REPORTS AND OTHER RELEVANT INFORMATION.

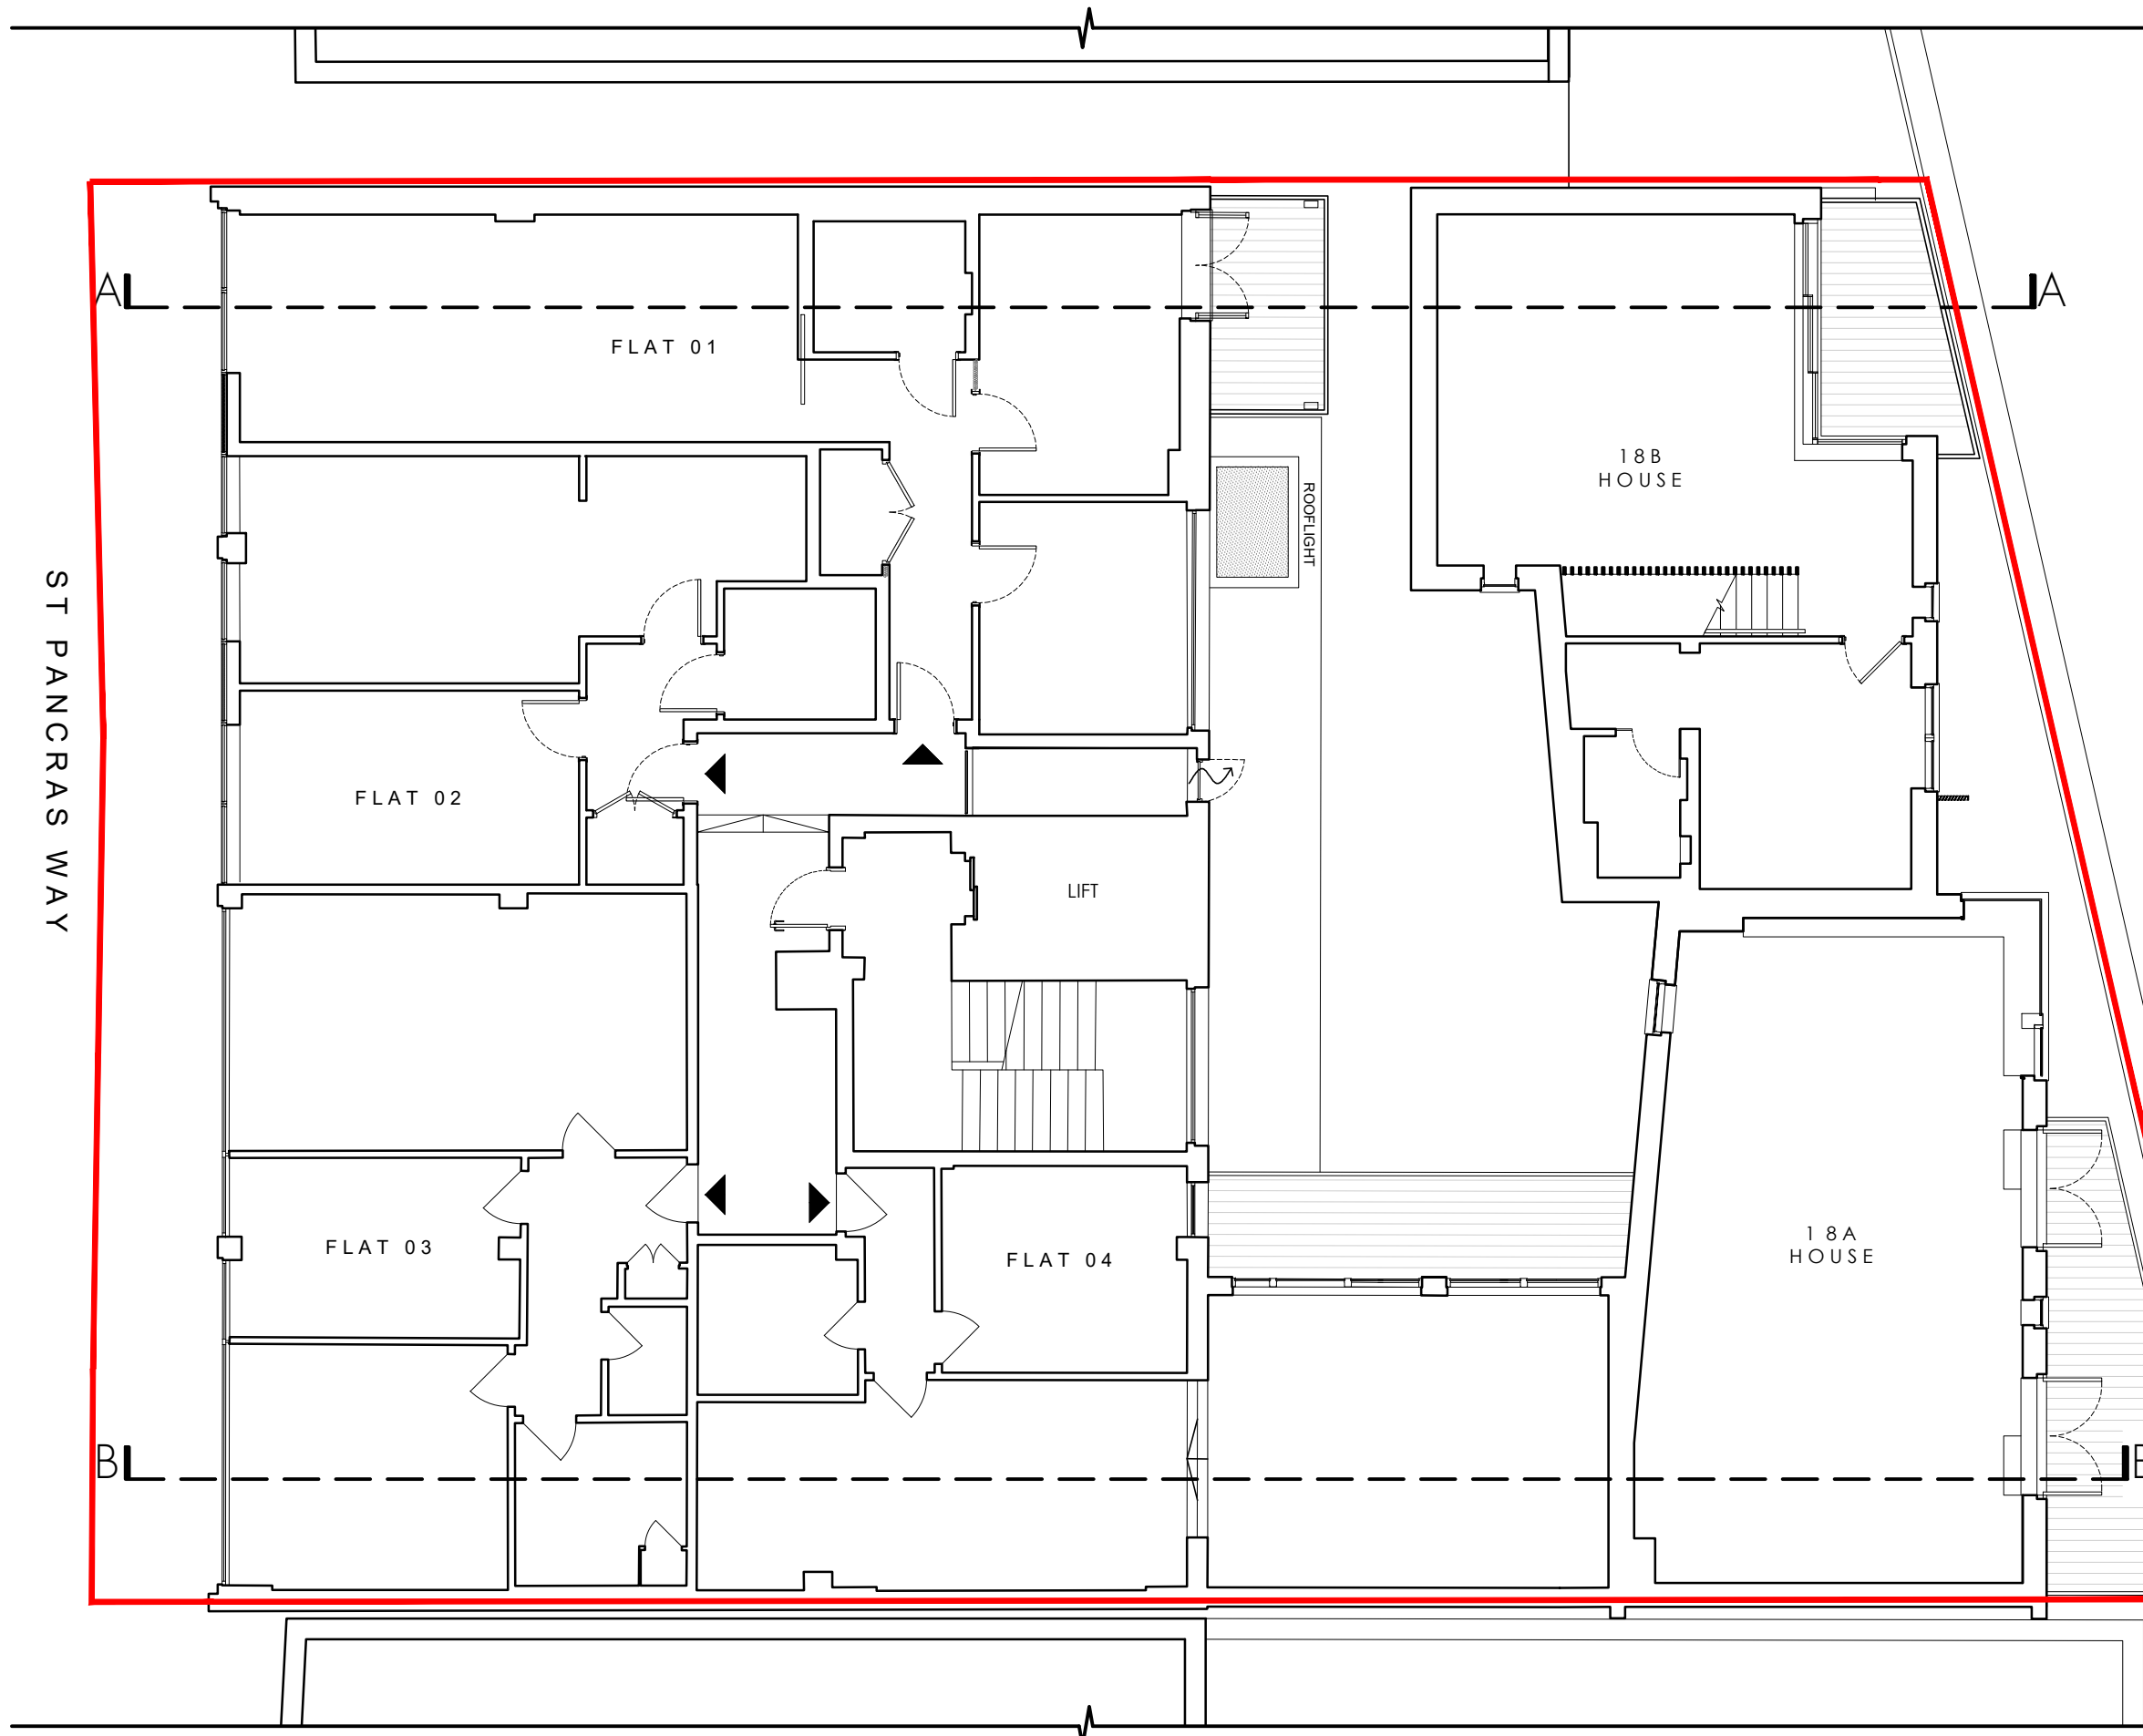

REV	DATE	DESCRIPTION
-----	------	-------------

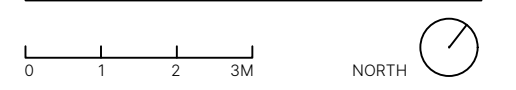

PROJECT NO
ST. PANCRAS (18-20) 1882
 LONDON, NW1 0QG

DRAWING NO
PROPOSED PL.102
FIRST FLOOR
PLAN

STAGE REV
PLANNING /

DATE SCALE / PAPER SIZE
 DECEMBER 2024 1:100 / A3

TASOU ASSOCIATES
 4 AMWELL STREET
 LONDON EC1R 1UQ
 020 7713 7070
 TASOU.CO.UK

