
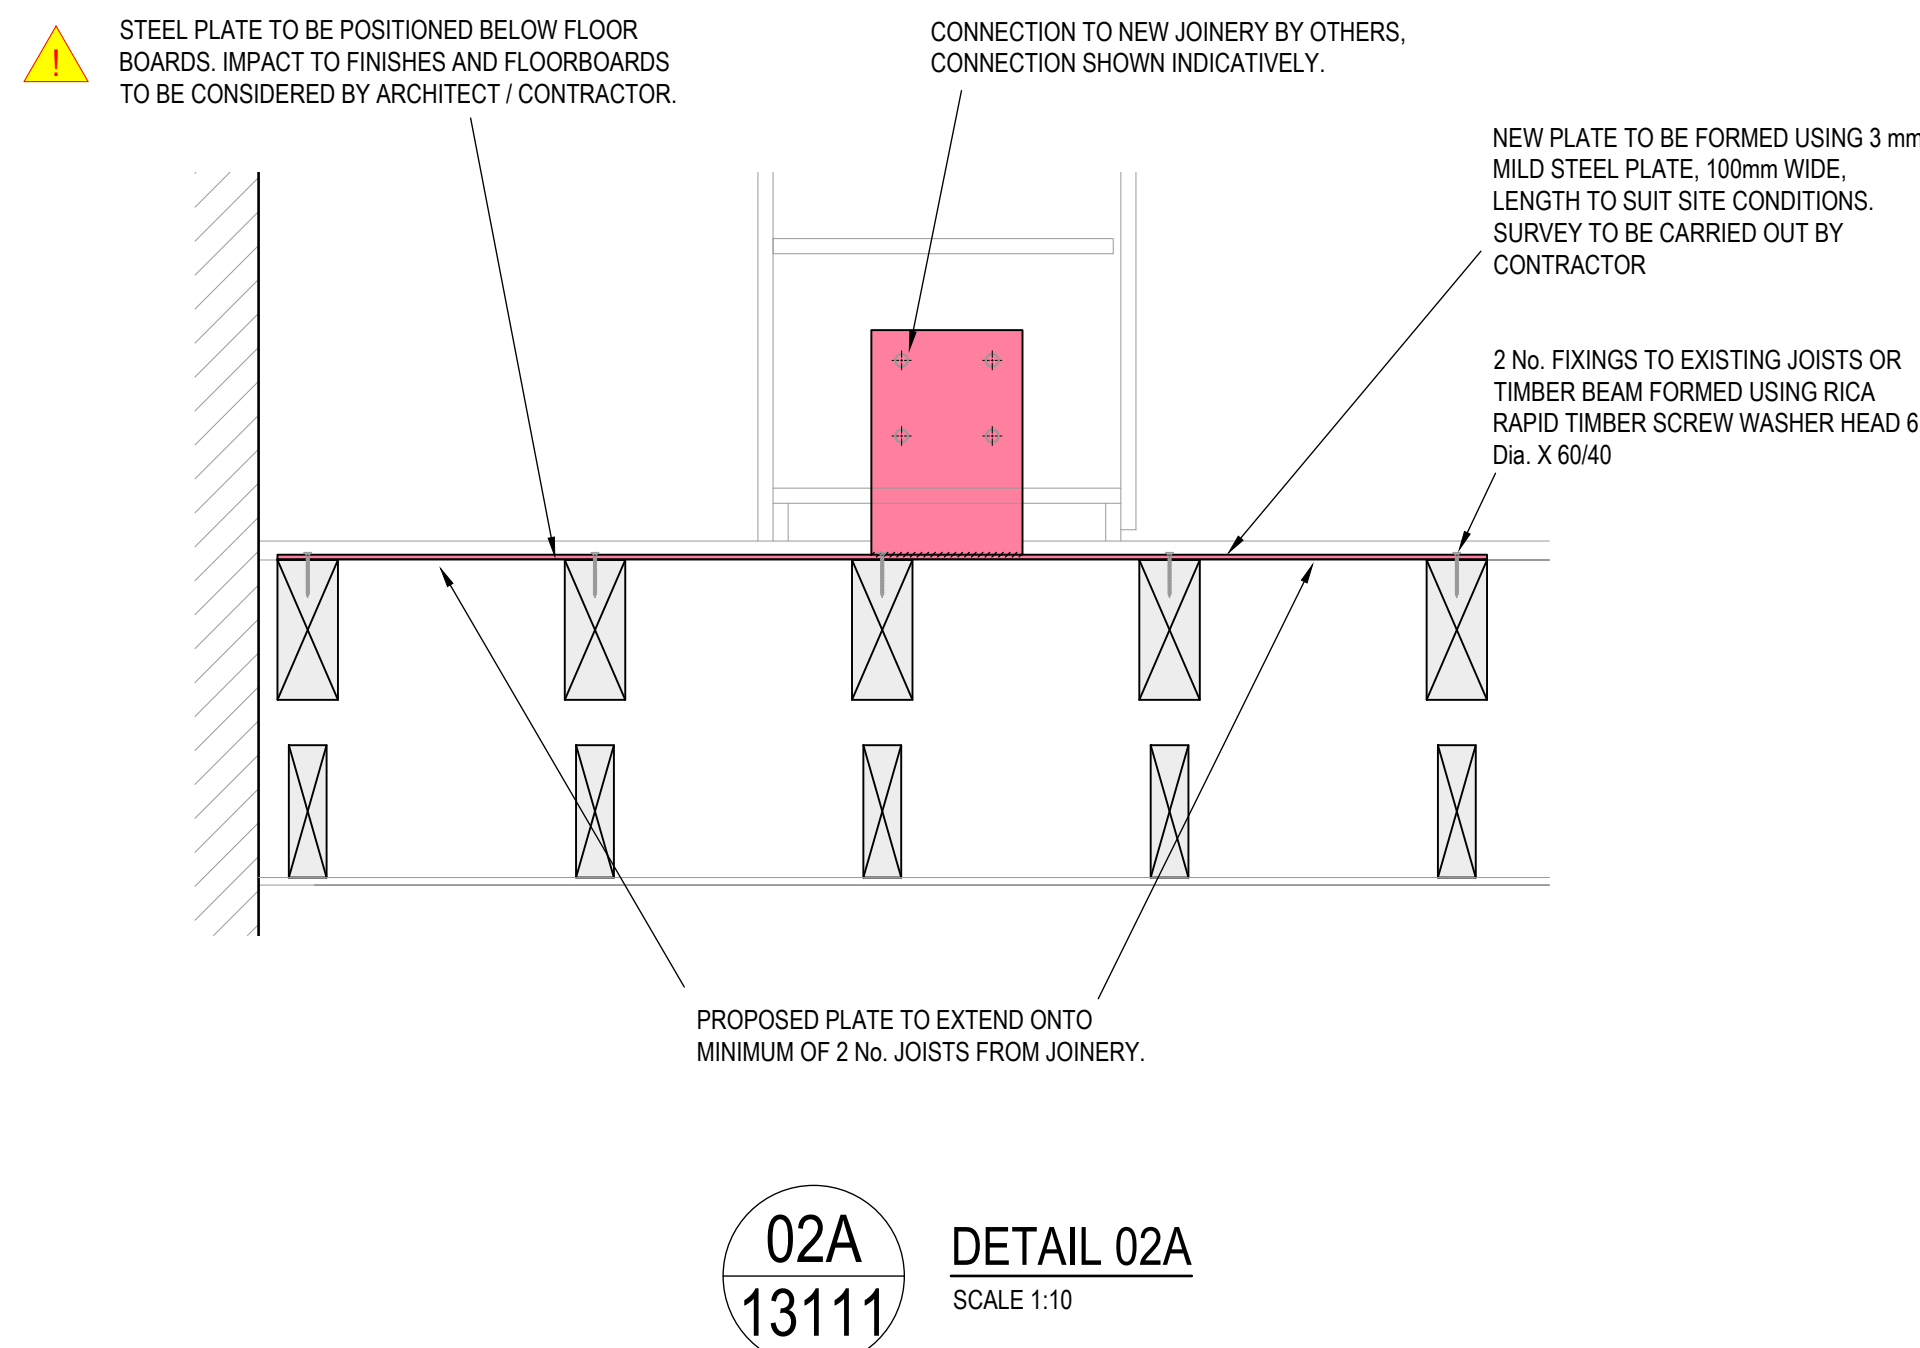
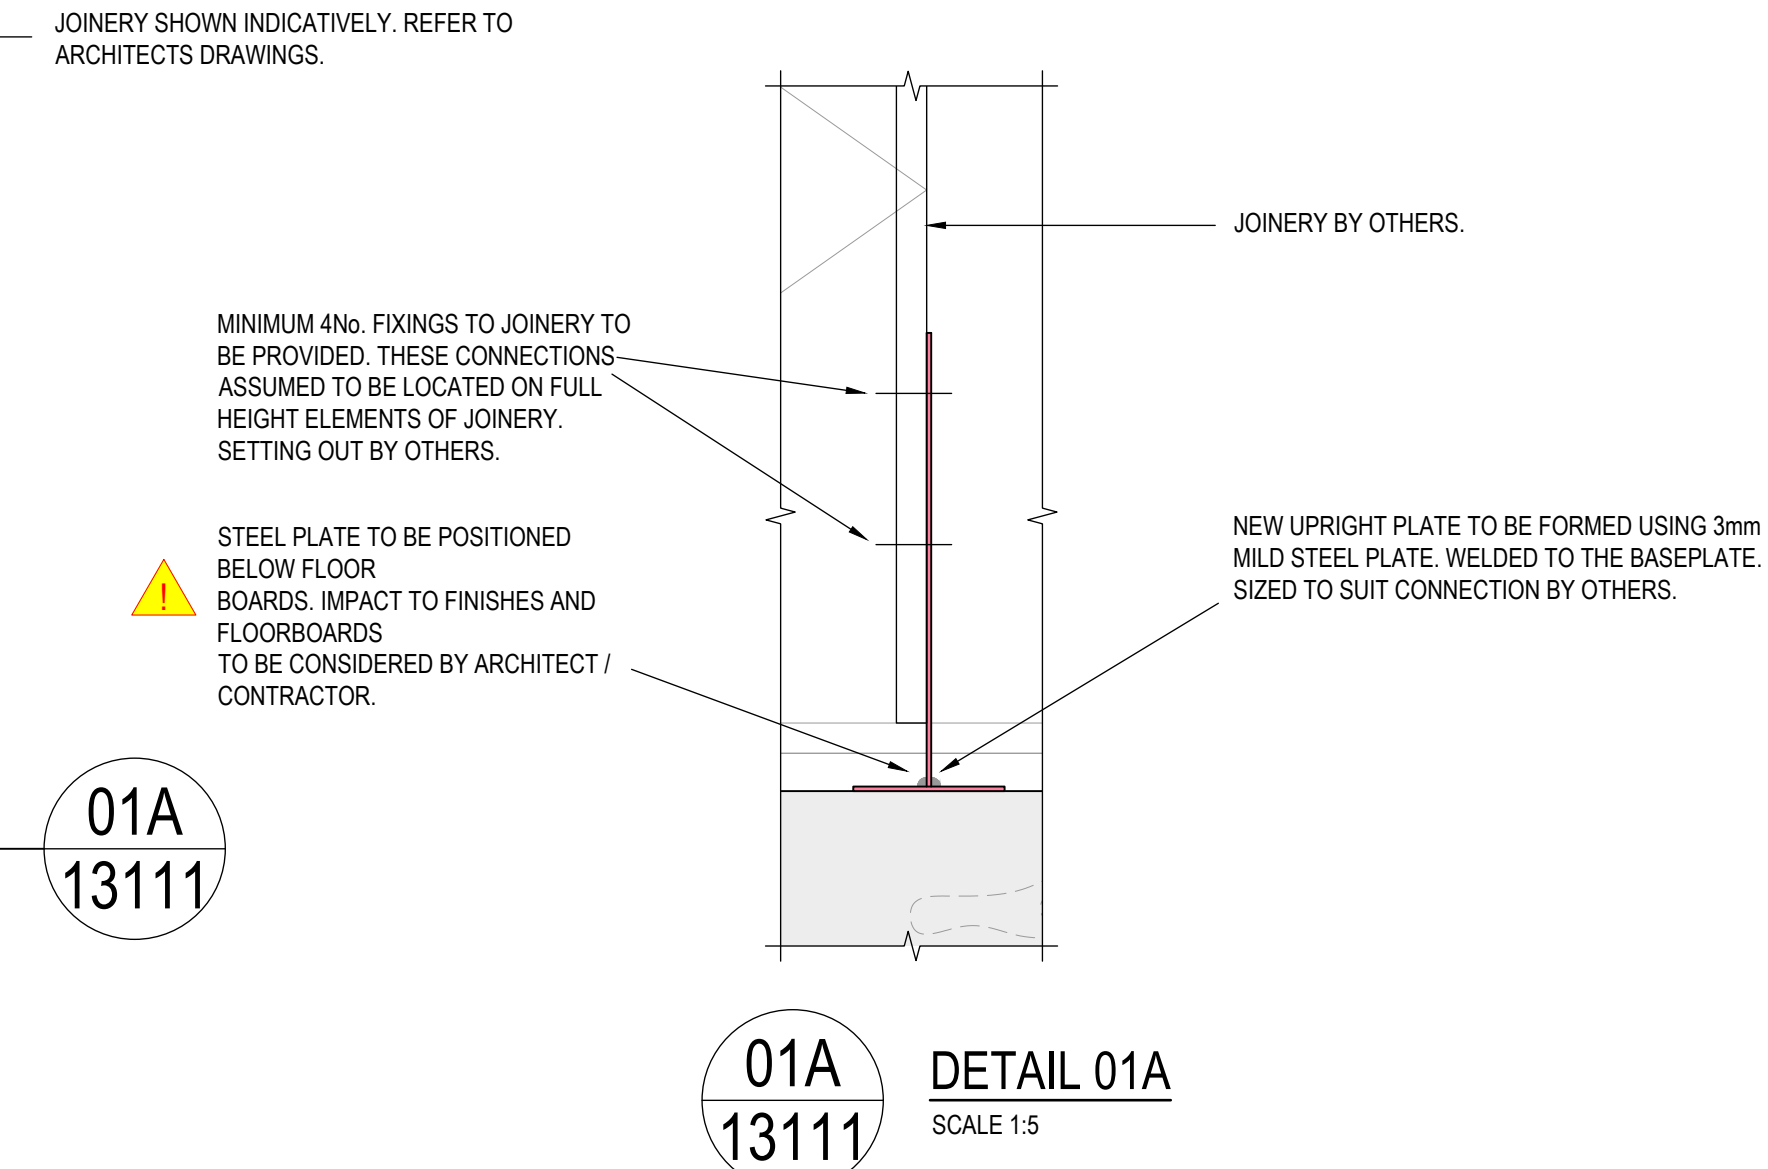
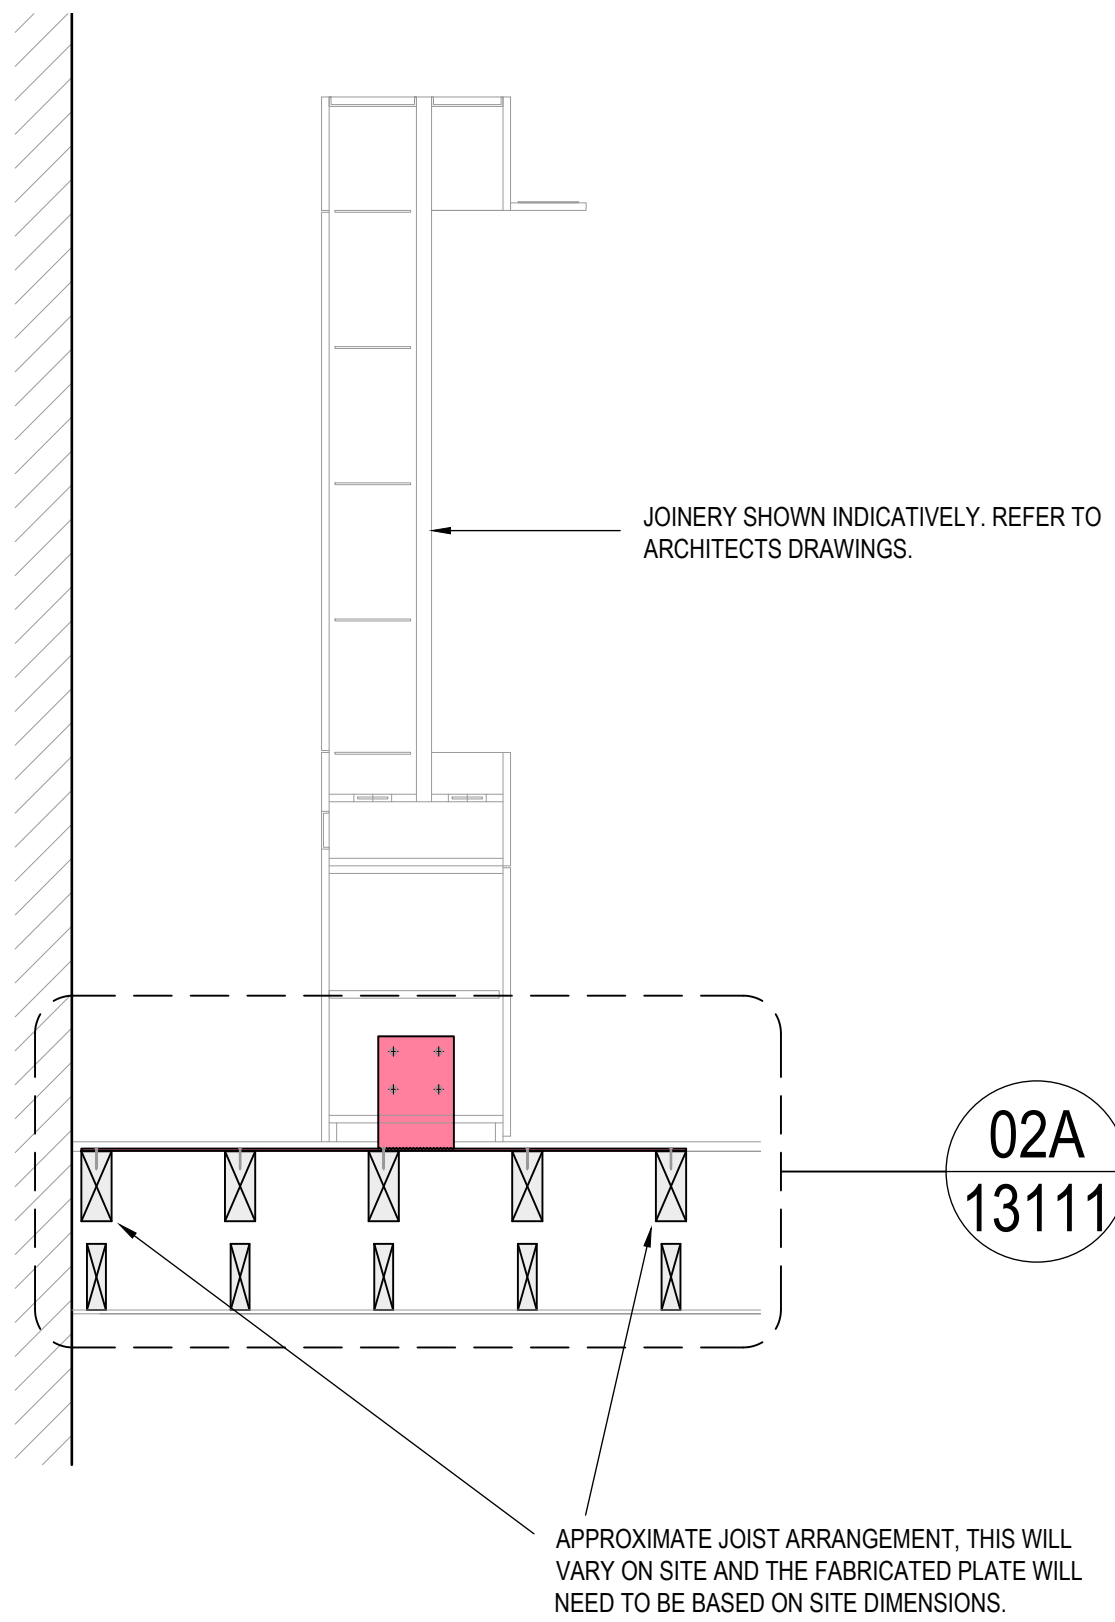


PROPOSED FIRST FLOOR PART PLAN  
SCALE 1:20

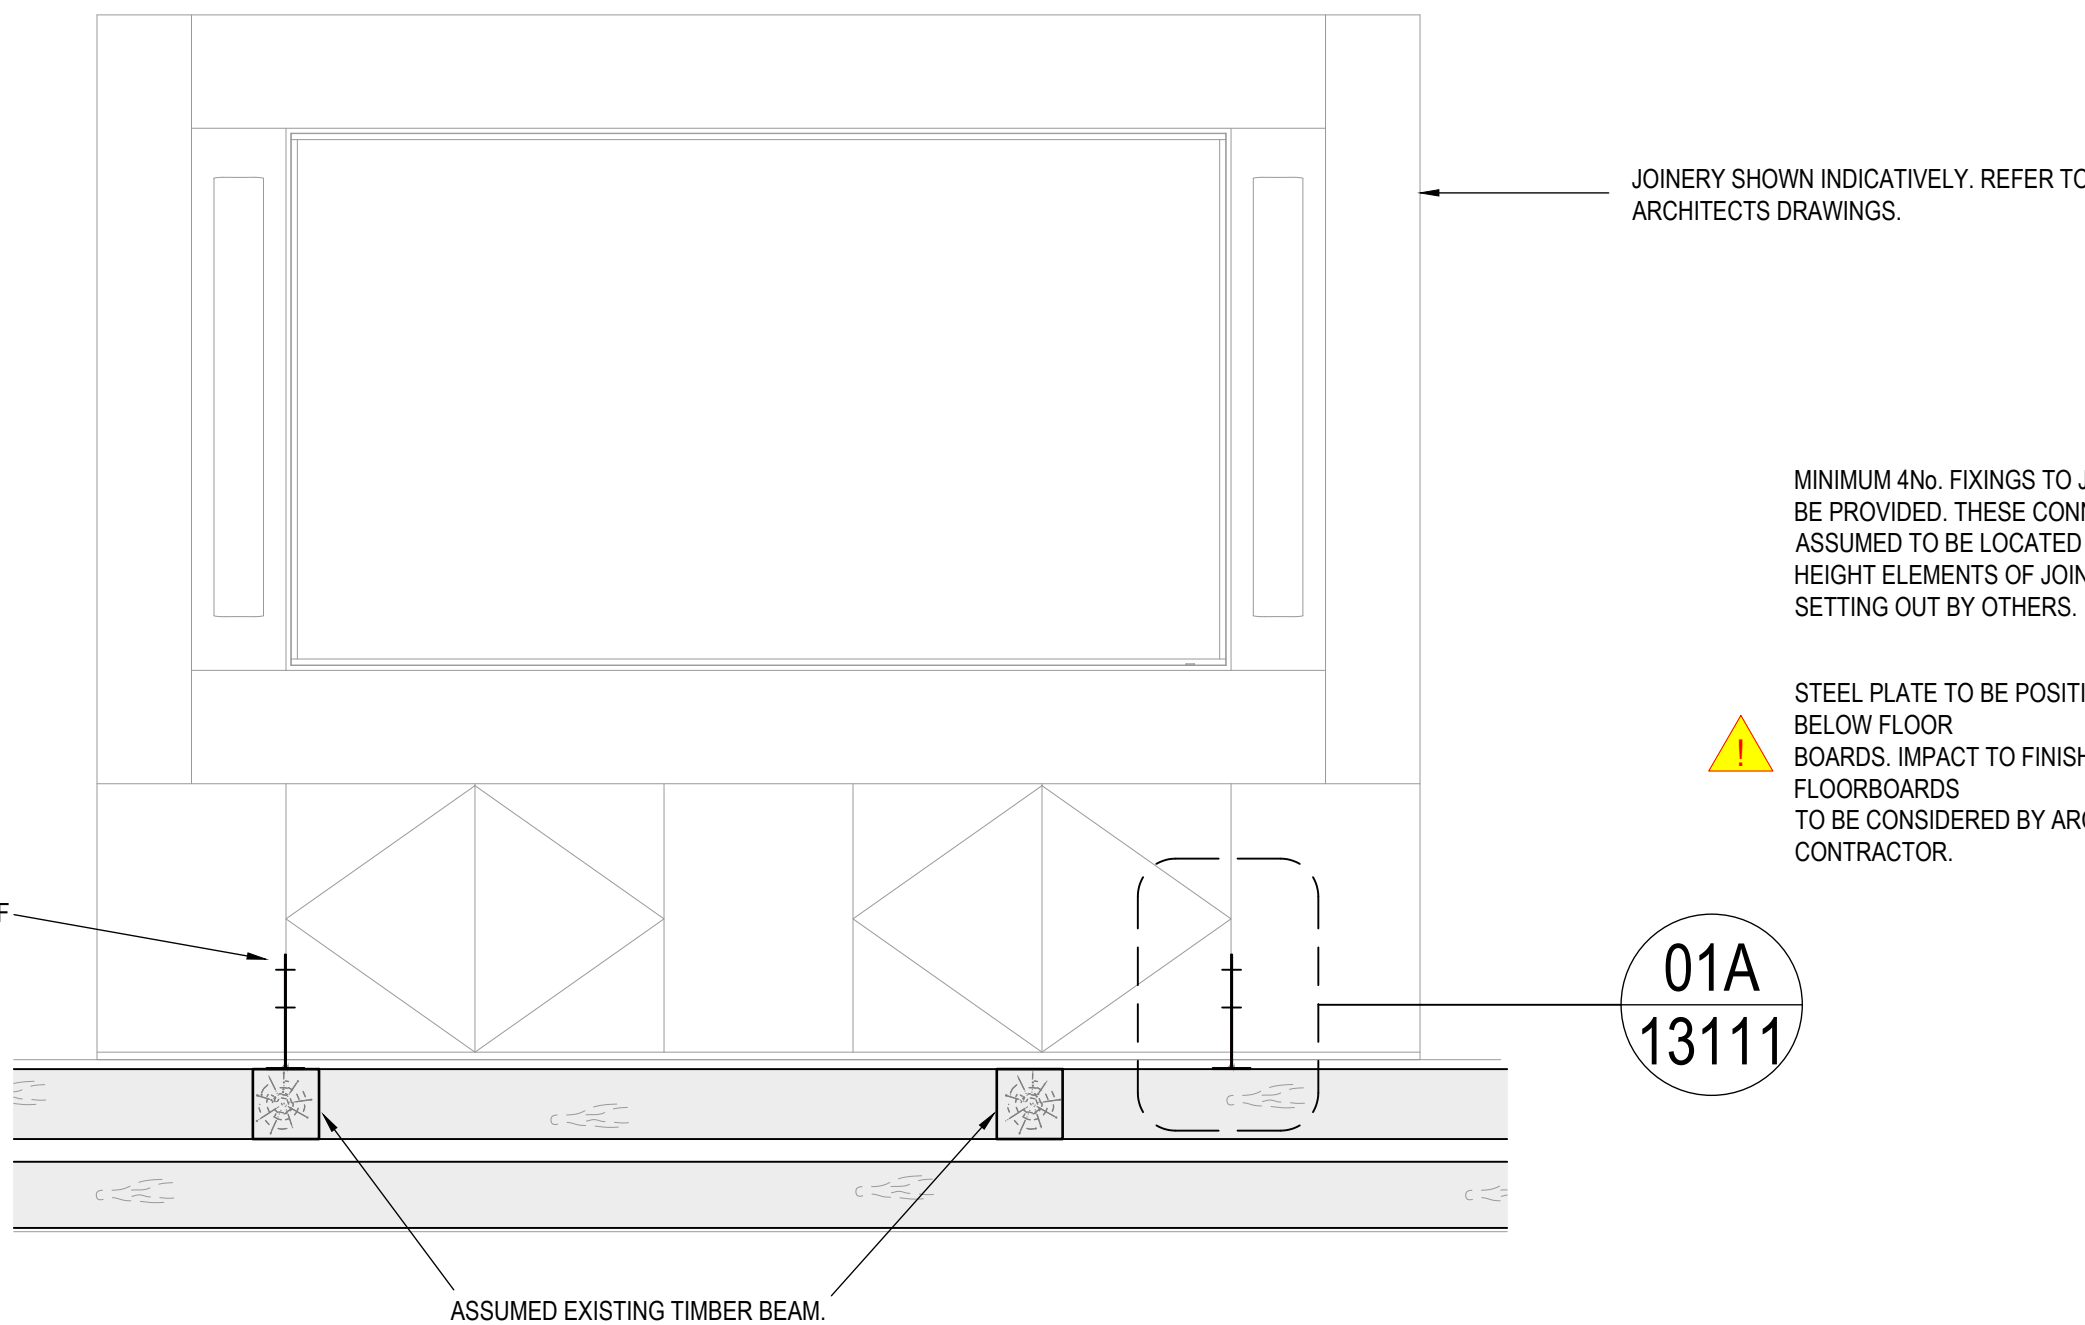

- NOTES:
- THIS DRAWING TO BE READ IN CONJUNCTION WITH ALL RELEVANT ARCHITECT AND ENGINEER DRAWINGS & SPECIFICATION NOTES.
  - DO NOT SCALE FROM HARLEY HADDOW DRAWING. FIGURED DIMENSIONS ONLY TO BE USED. HARLEY HADDOW DRAWINGS ARE FOR STRUCTURAL INFORMATION ONLY. FOR ALL SETTING-OUT DIMENSIONS AND DETAILS REFER TO ARCHITECTS DRAWINGS.
  - THE EXISTING STRUCTURAL INFORMATION SHOWN ON THIS DRAWING IS TAKEN FROM NEUXPARK SITE SURVEY REPORT DATED 13.09.2023.

T01	TENDER ISSUE	AW	AS	02.10.2023
REV	DESCRIPTION	BY	CHK	DATE

Project Status: TENDER

**h**  
HARLEY  
HADDOW

The Multi-disciplinary Engineering Consultancy  
Unit A2, Hatchers Yard, 9 Tanner Street  
London, SE1 3LE  
T: 44 (0) 203 735 5060  
E: london@harleyhaddow.com  
Edinburgh | Glasgow | London | Manchester  
harleyhaddow.com  
Association for Consultancy and Engineering Member Firm

Project: 311338  
GERMAN HISTORICAL  
INSTITUTE  
17 BLOOMSBURY SQUARE  
Drawing Title:  
FIRST FLOOR DETAILS

Scale at A1: As Noted	Date: Sept 2023	Drawn: A.Wilkinson	Checked: -
Drawing No: 311338-HAH-XX-00-DR-S-13111	Revision T01		