



EXCAVATION AREAS
SCAVO

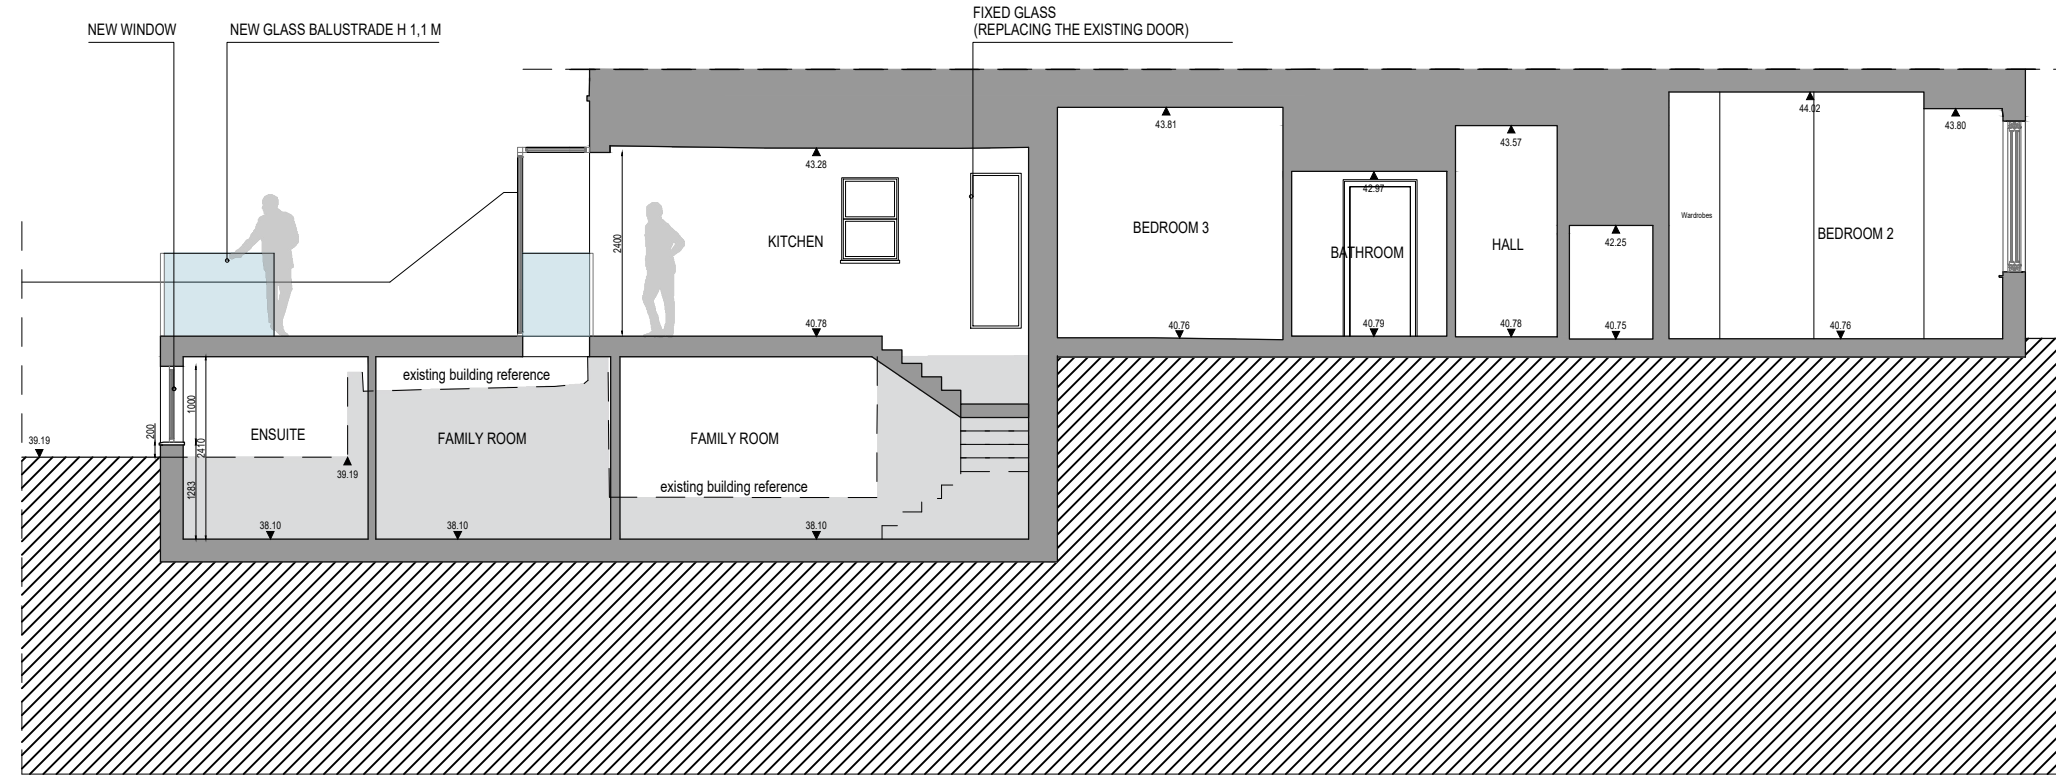

1 Section AA
scale 1:100

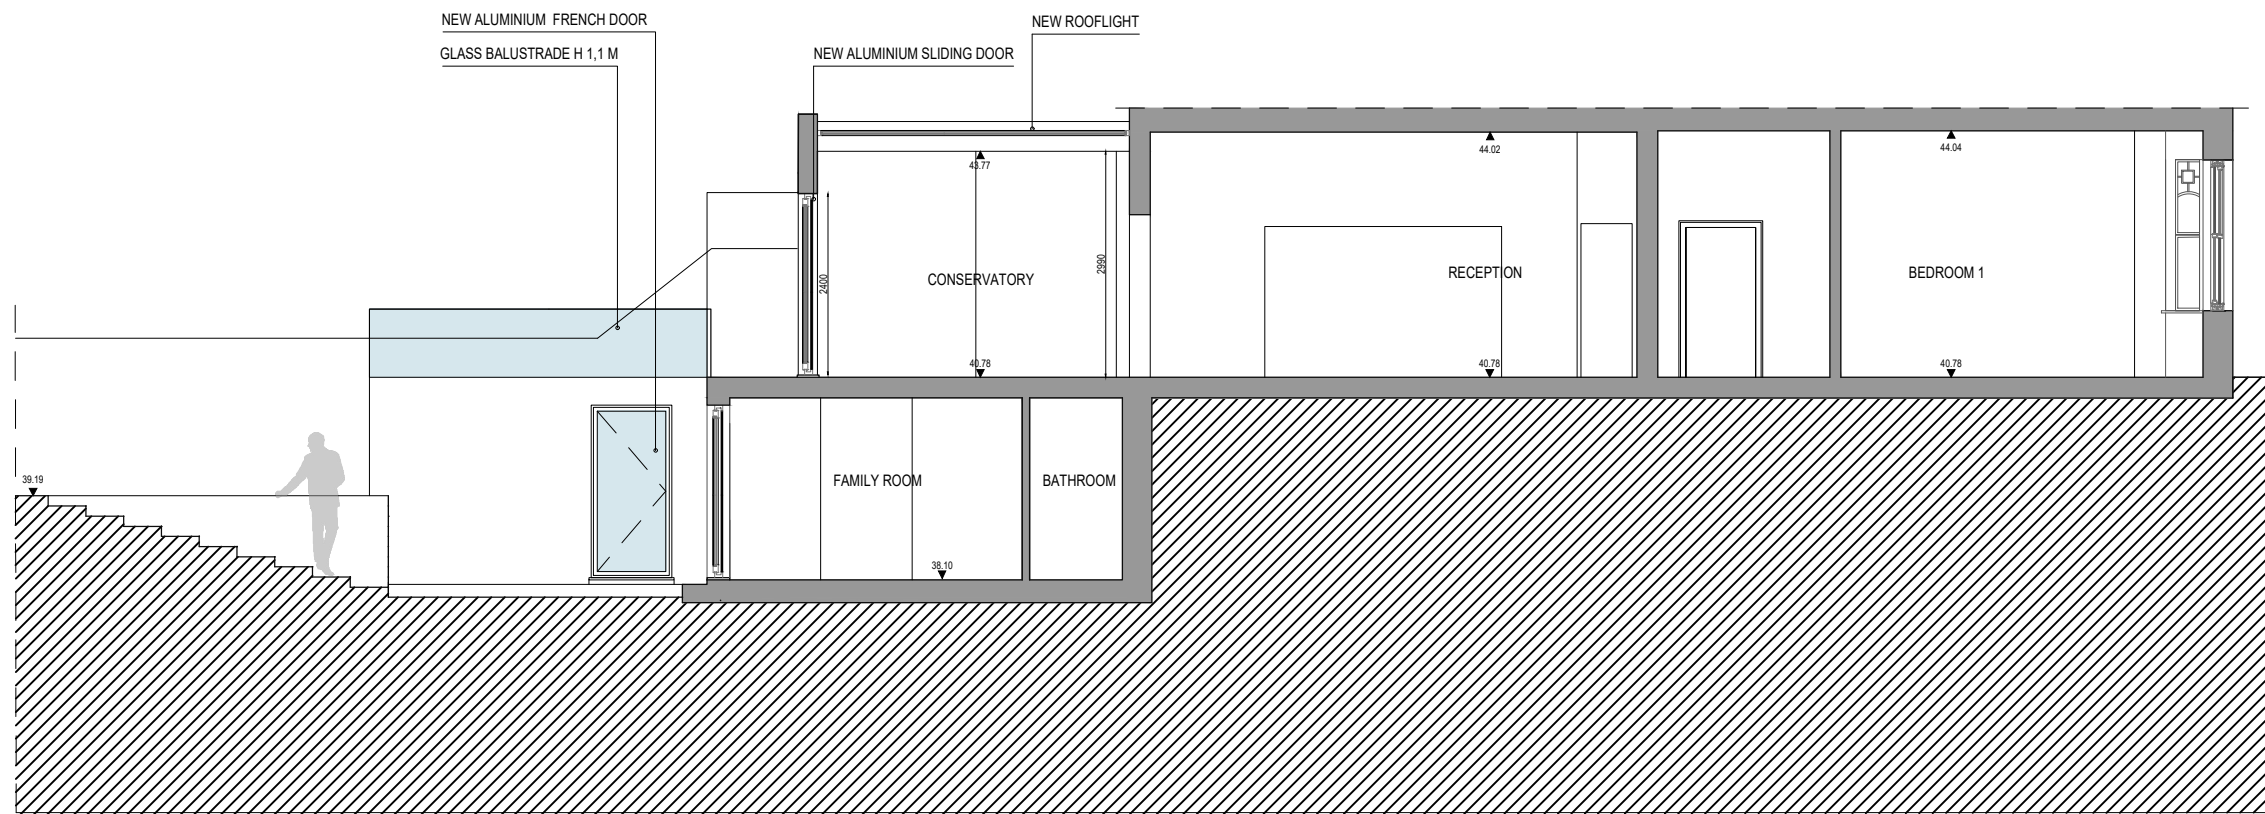

2 Section BB
scale 1:100



SF Architect 46 Redcliffe Square, London, SW10HQ T +44 (0)7503707253 arch.silvia.ferrario@gmail.com	<small>This is a Cad Drawing UNDER NO CIRCUMSTANCES SHALL MANUAL ALTERATIONS BE MADE. FIGURED DIMENSIONS TAKE PREFERENCE TO SCALE. VERIFY AND CHECK ALL DIMENSIONS ON SITE BEFORE WORK IS PUT IN HAND, AND ANY DISCREPANCIES ARE TO BE REFERRED. Copyright is Reserved COPYING OR REPRODUCTION OF THIS DRAWING OR ELECTRONIC DATA WITHOUT THE WRITTEN PERMISSION IS NOT PERMITTED.</small>	Project 253 Goldhurst Terrace London NW6 3EP	Drawing title PROPOSED Sections	Scale 1:100 @A3	DWG No. 07	Rev
				Date December 2024		