
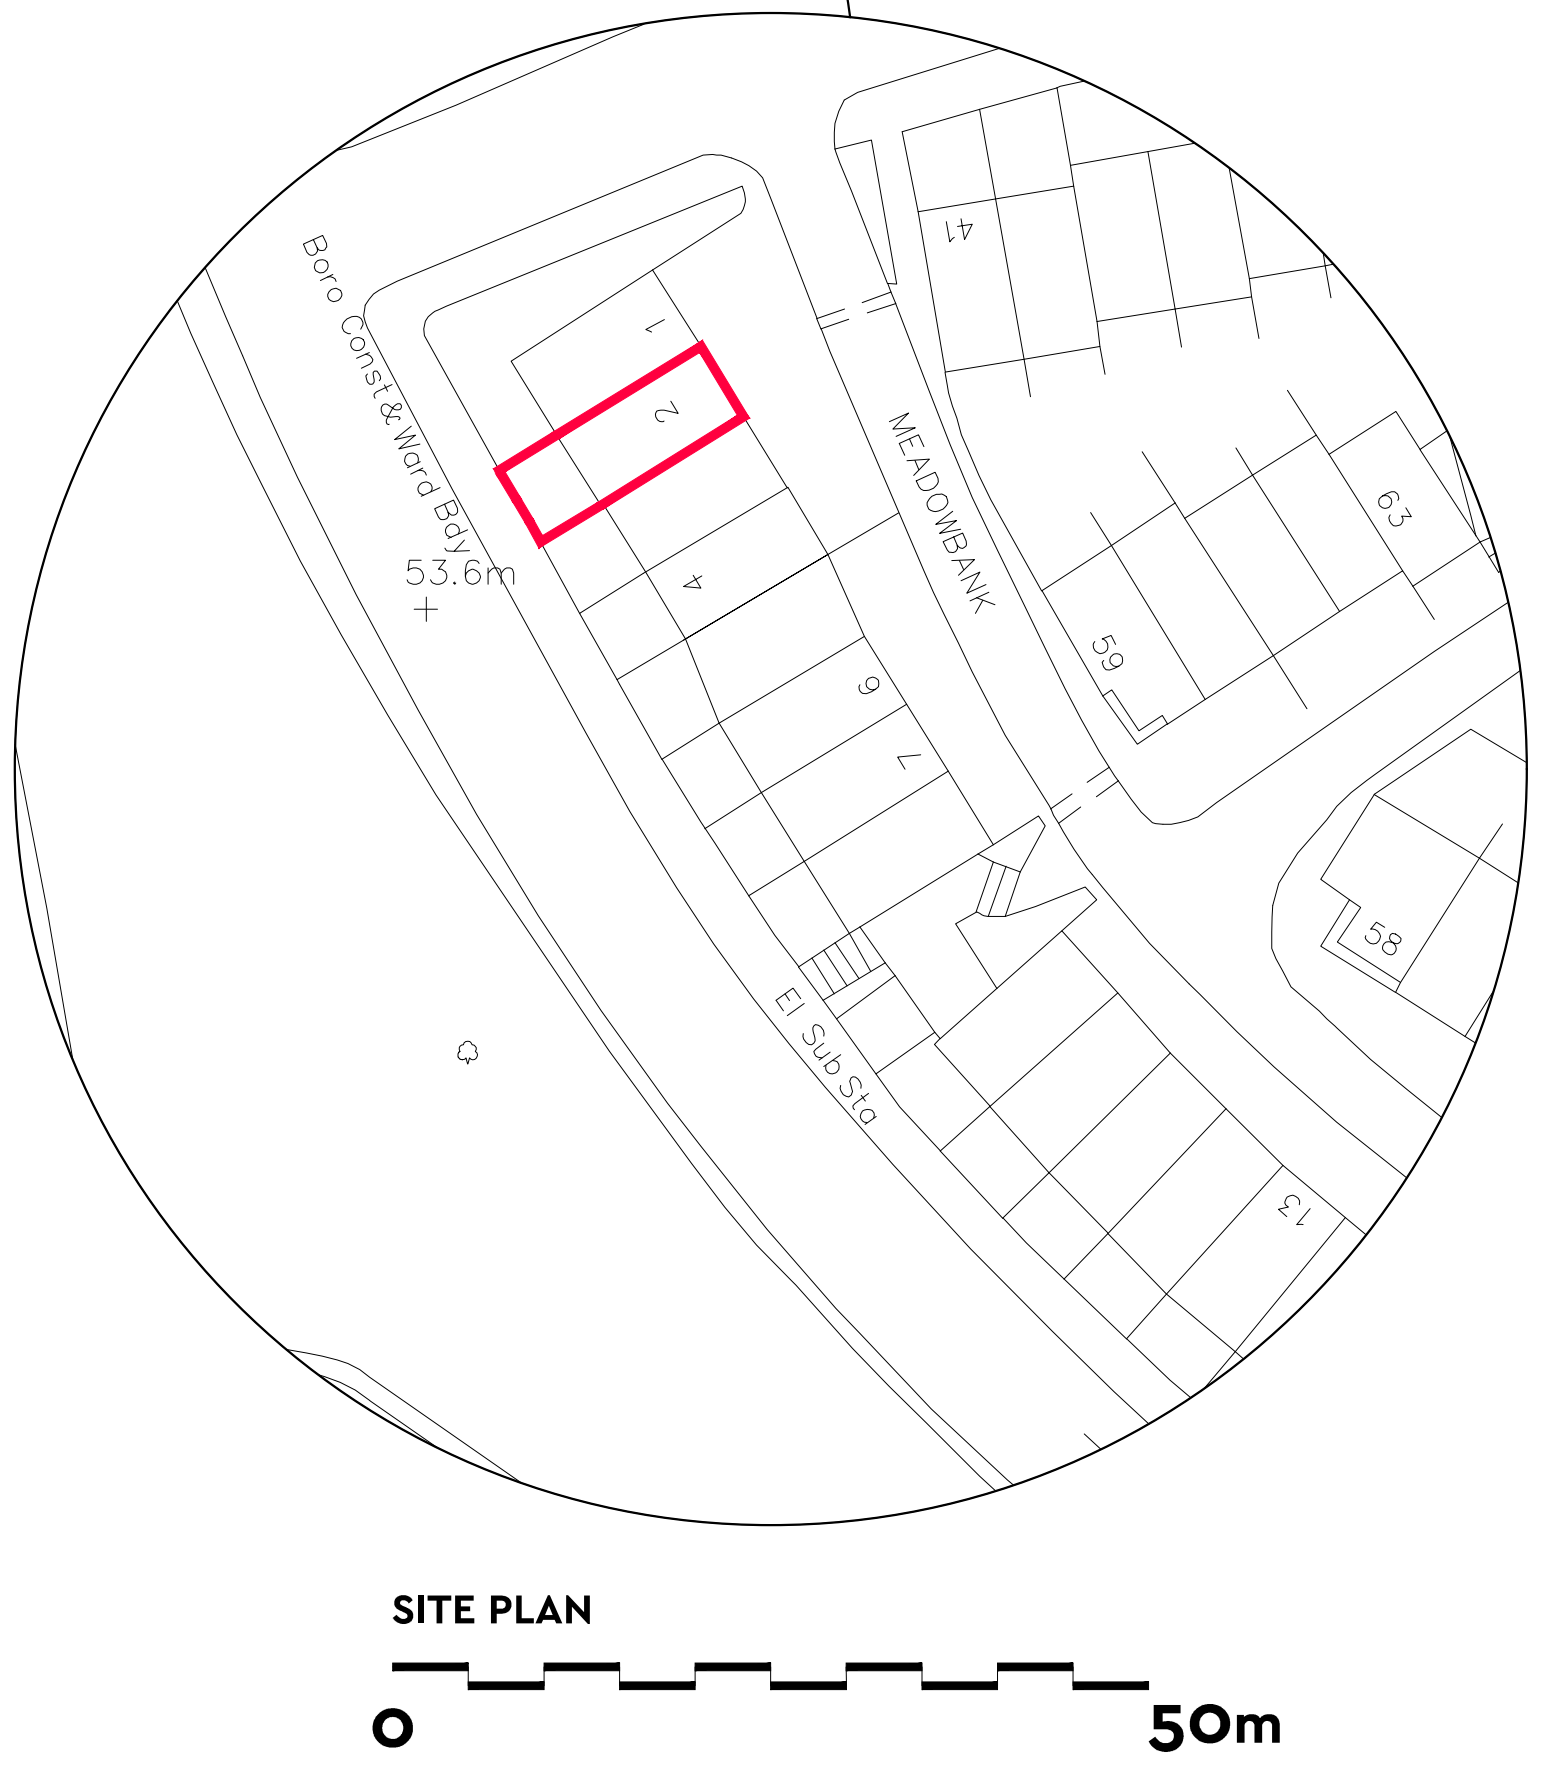


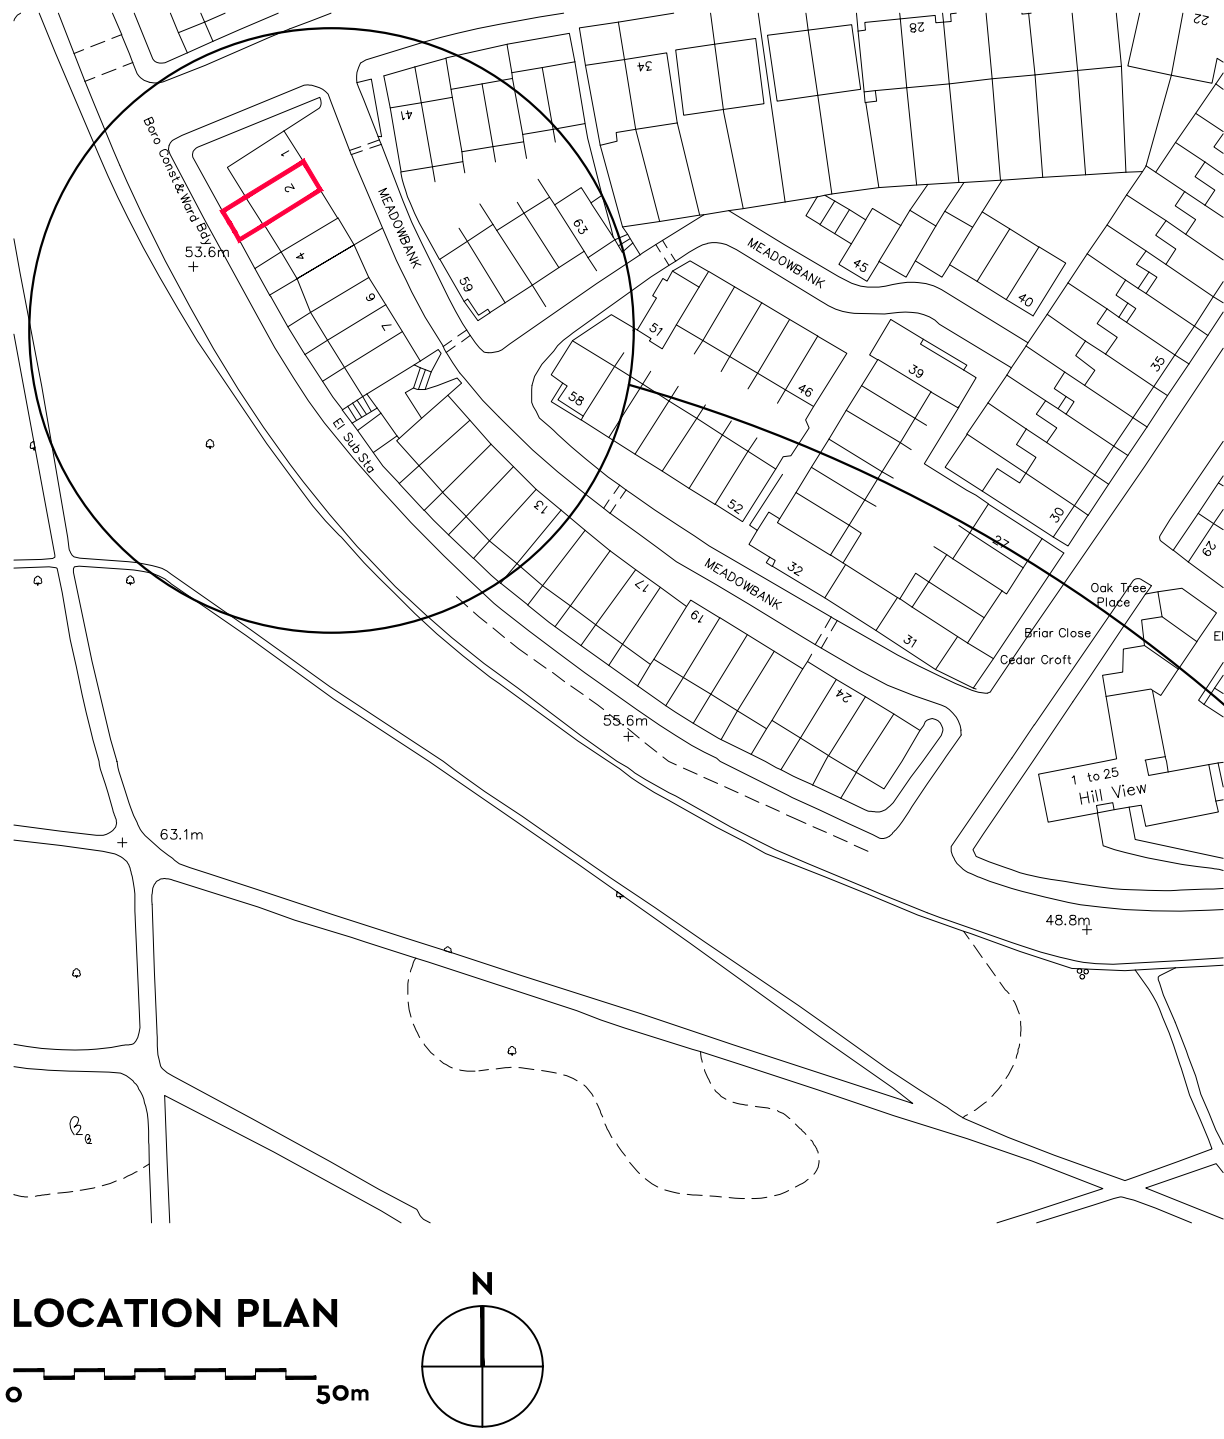

P02
LOCATION PLAN

1:1250 | 1:500 | A2

2 MEADOWBANK
PRIMROSE HILL, NW3
LONDON

06/11/2024