


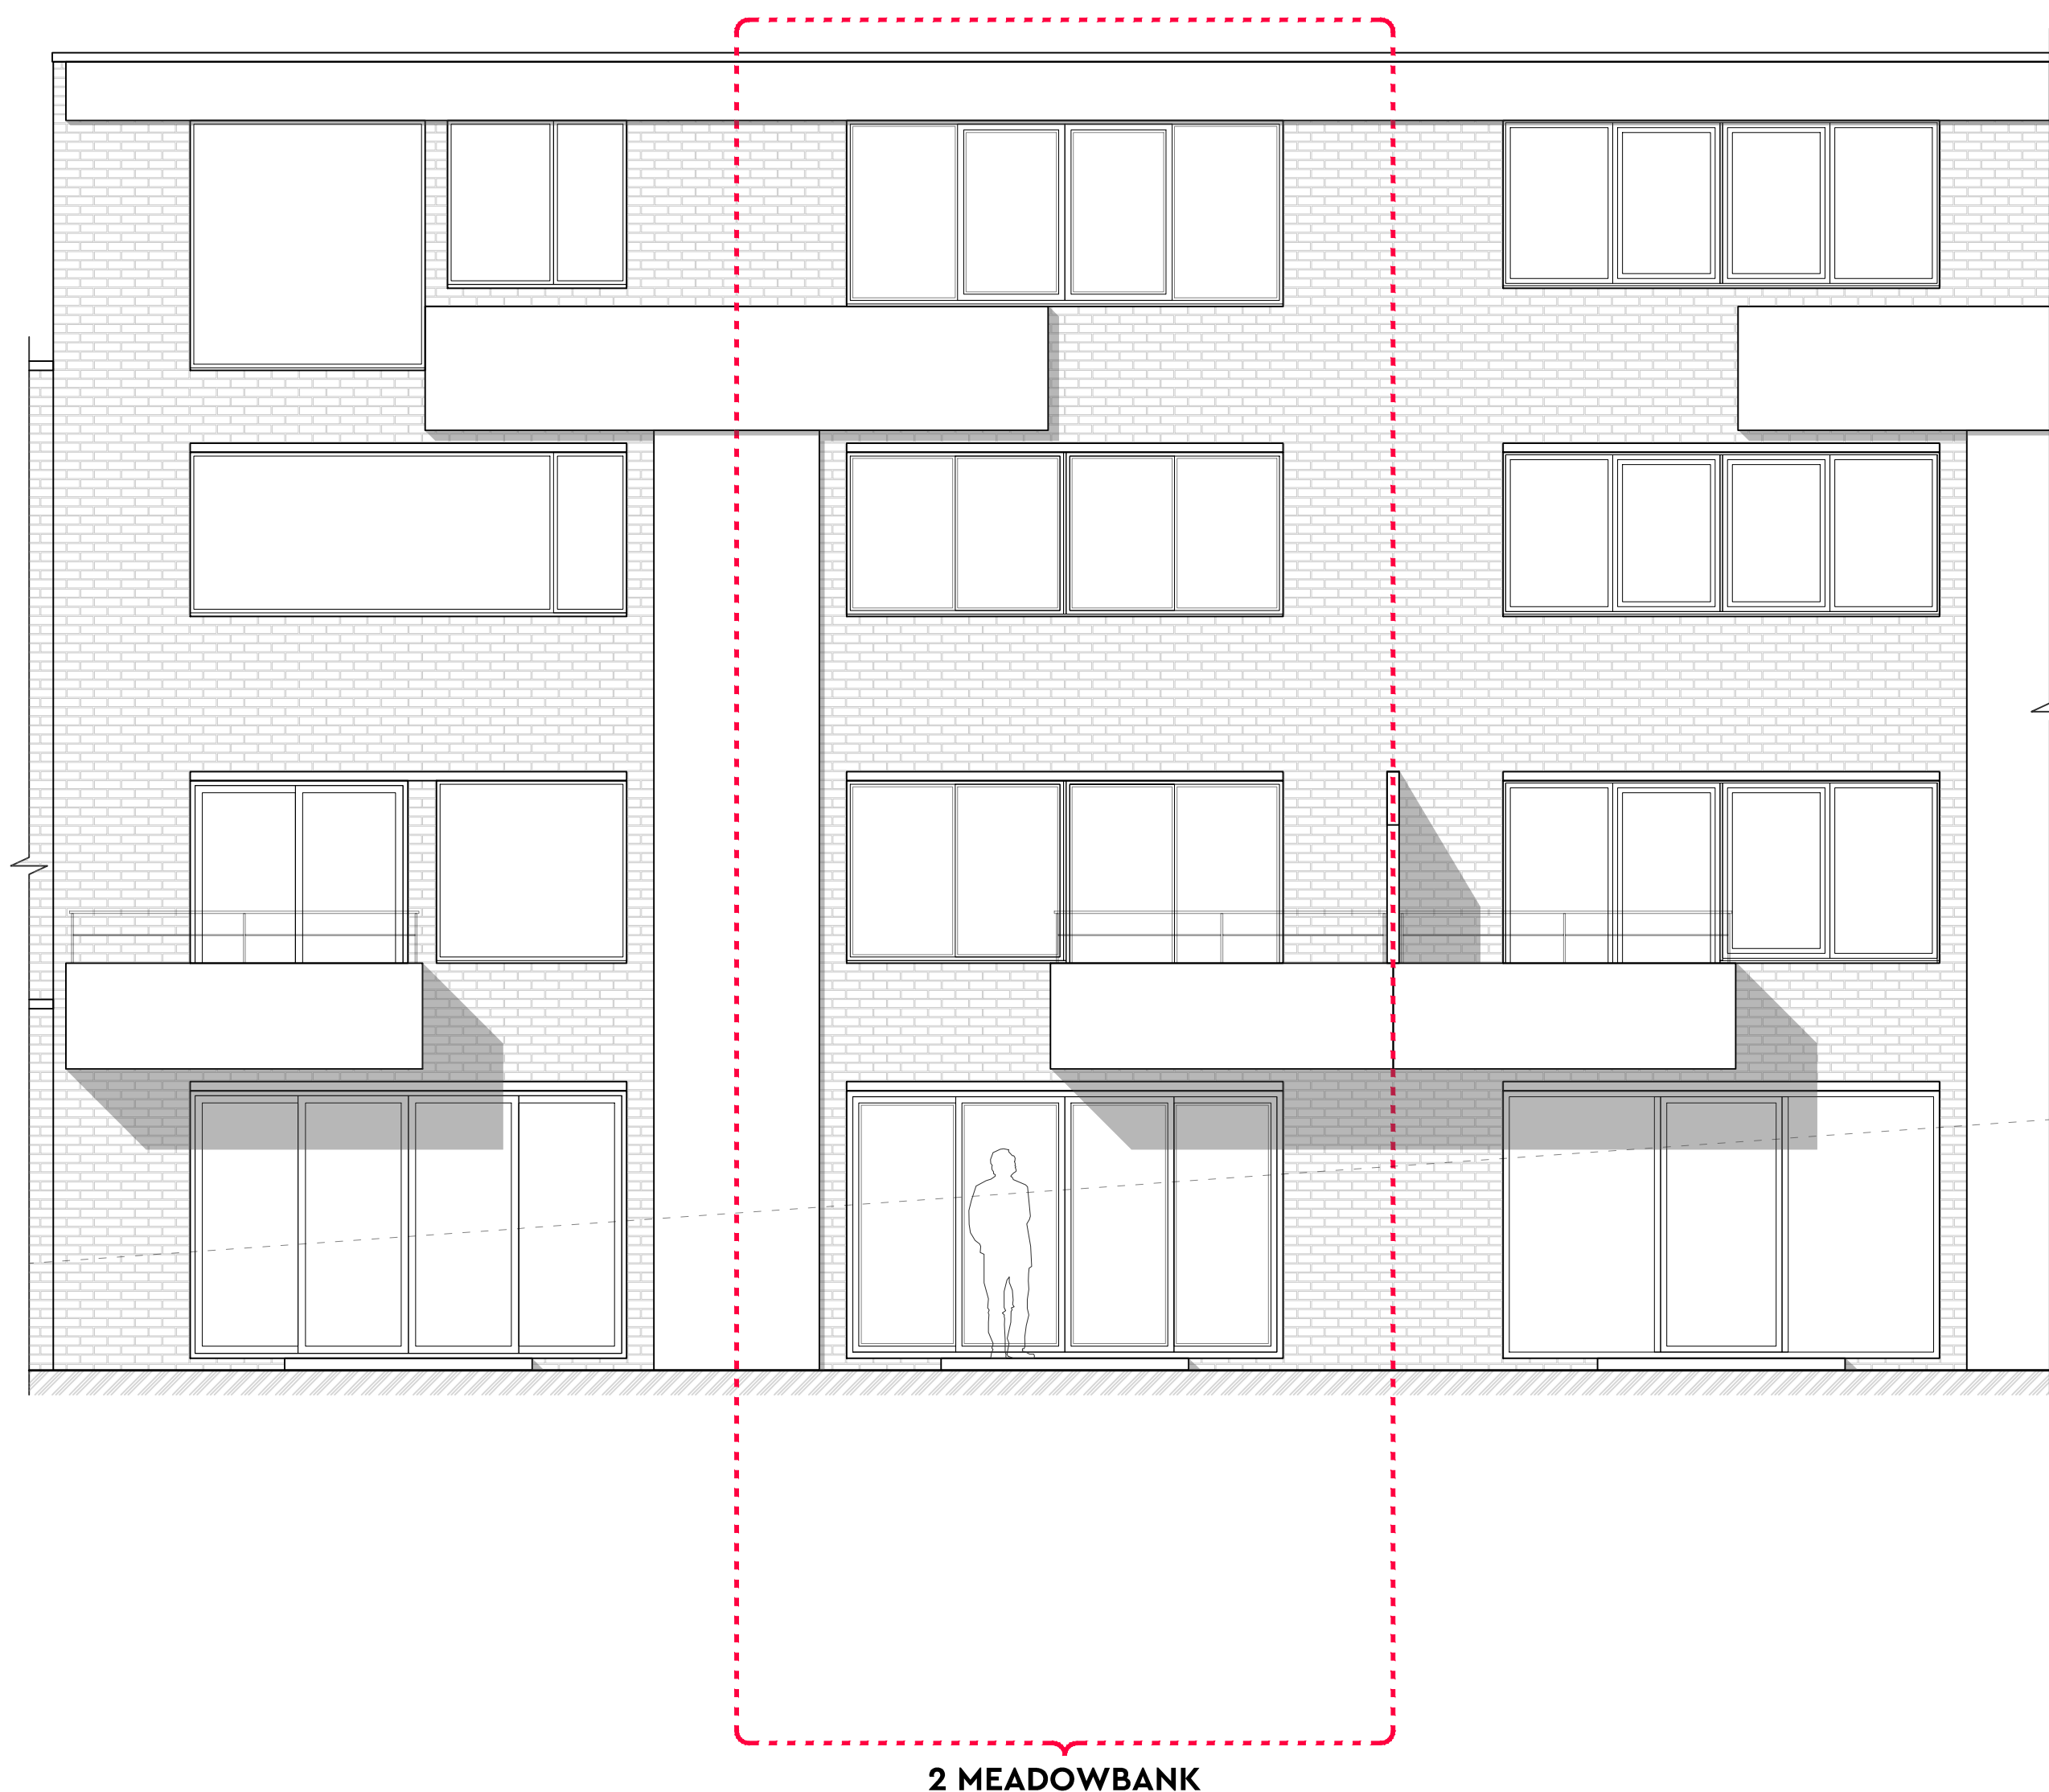

P05
REAR ELEVATION EXISTING

1:50 | A2

2 MEADOWBANK
PRIMROSE HILL, NW3
LONDON

06/11/2024