


SECTION AA

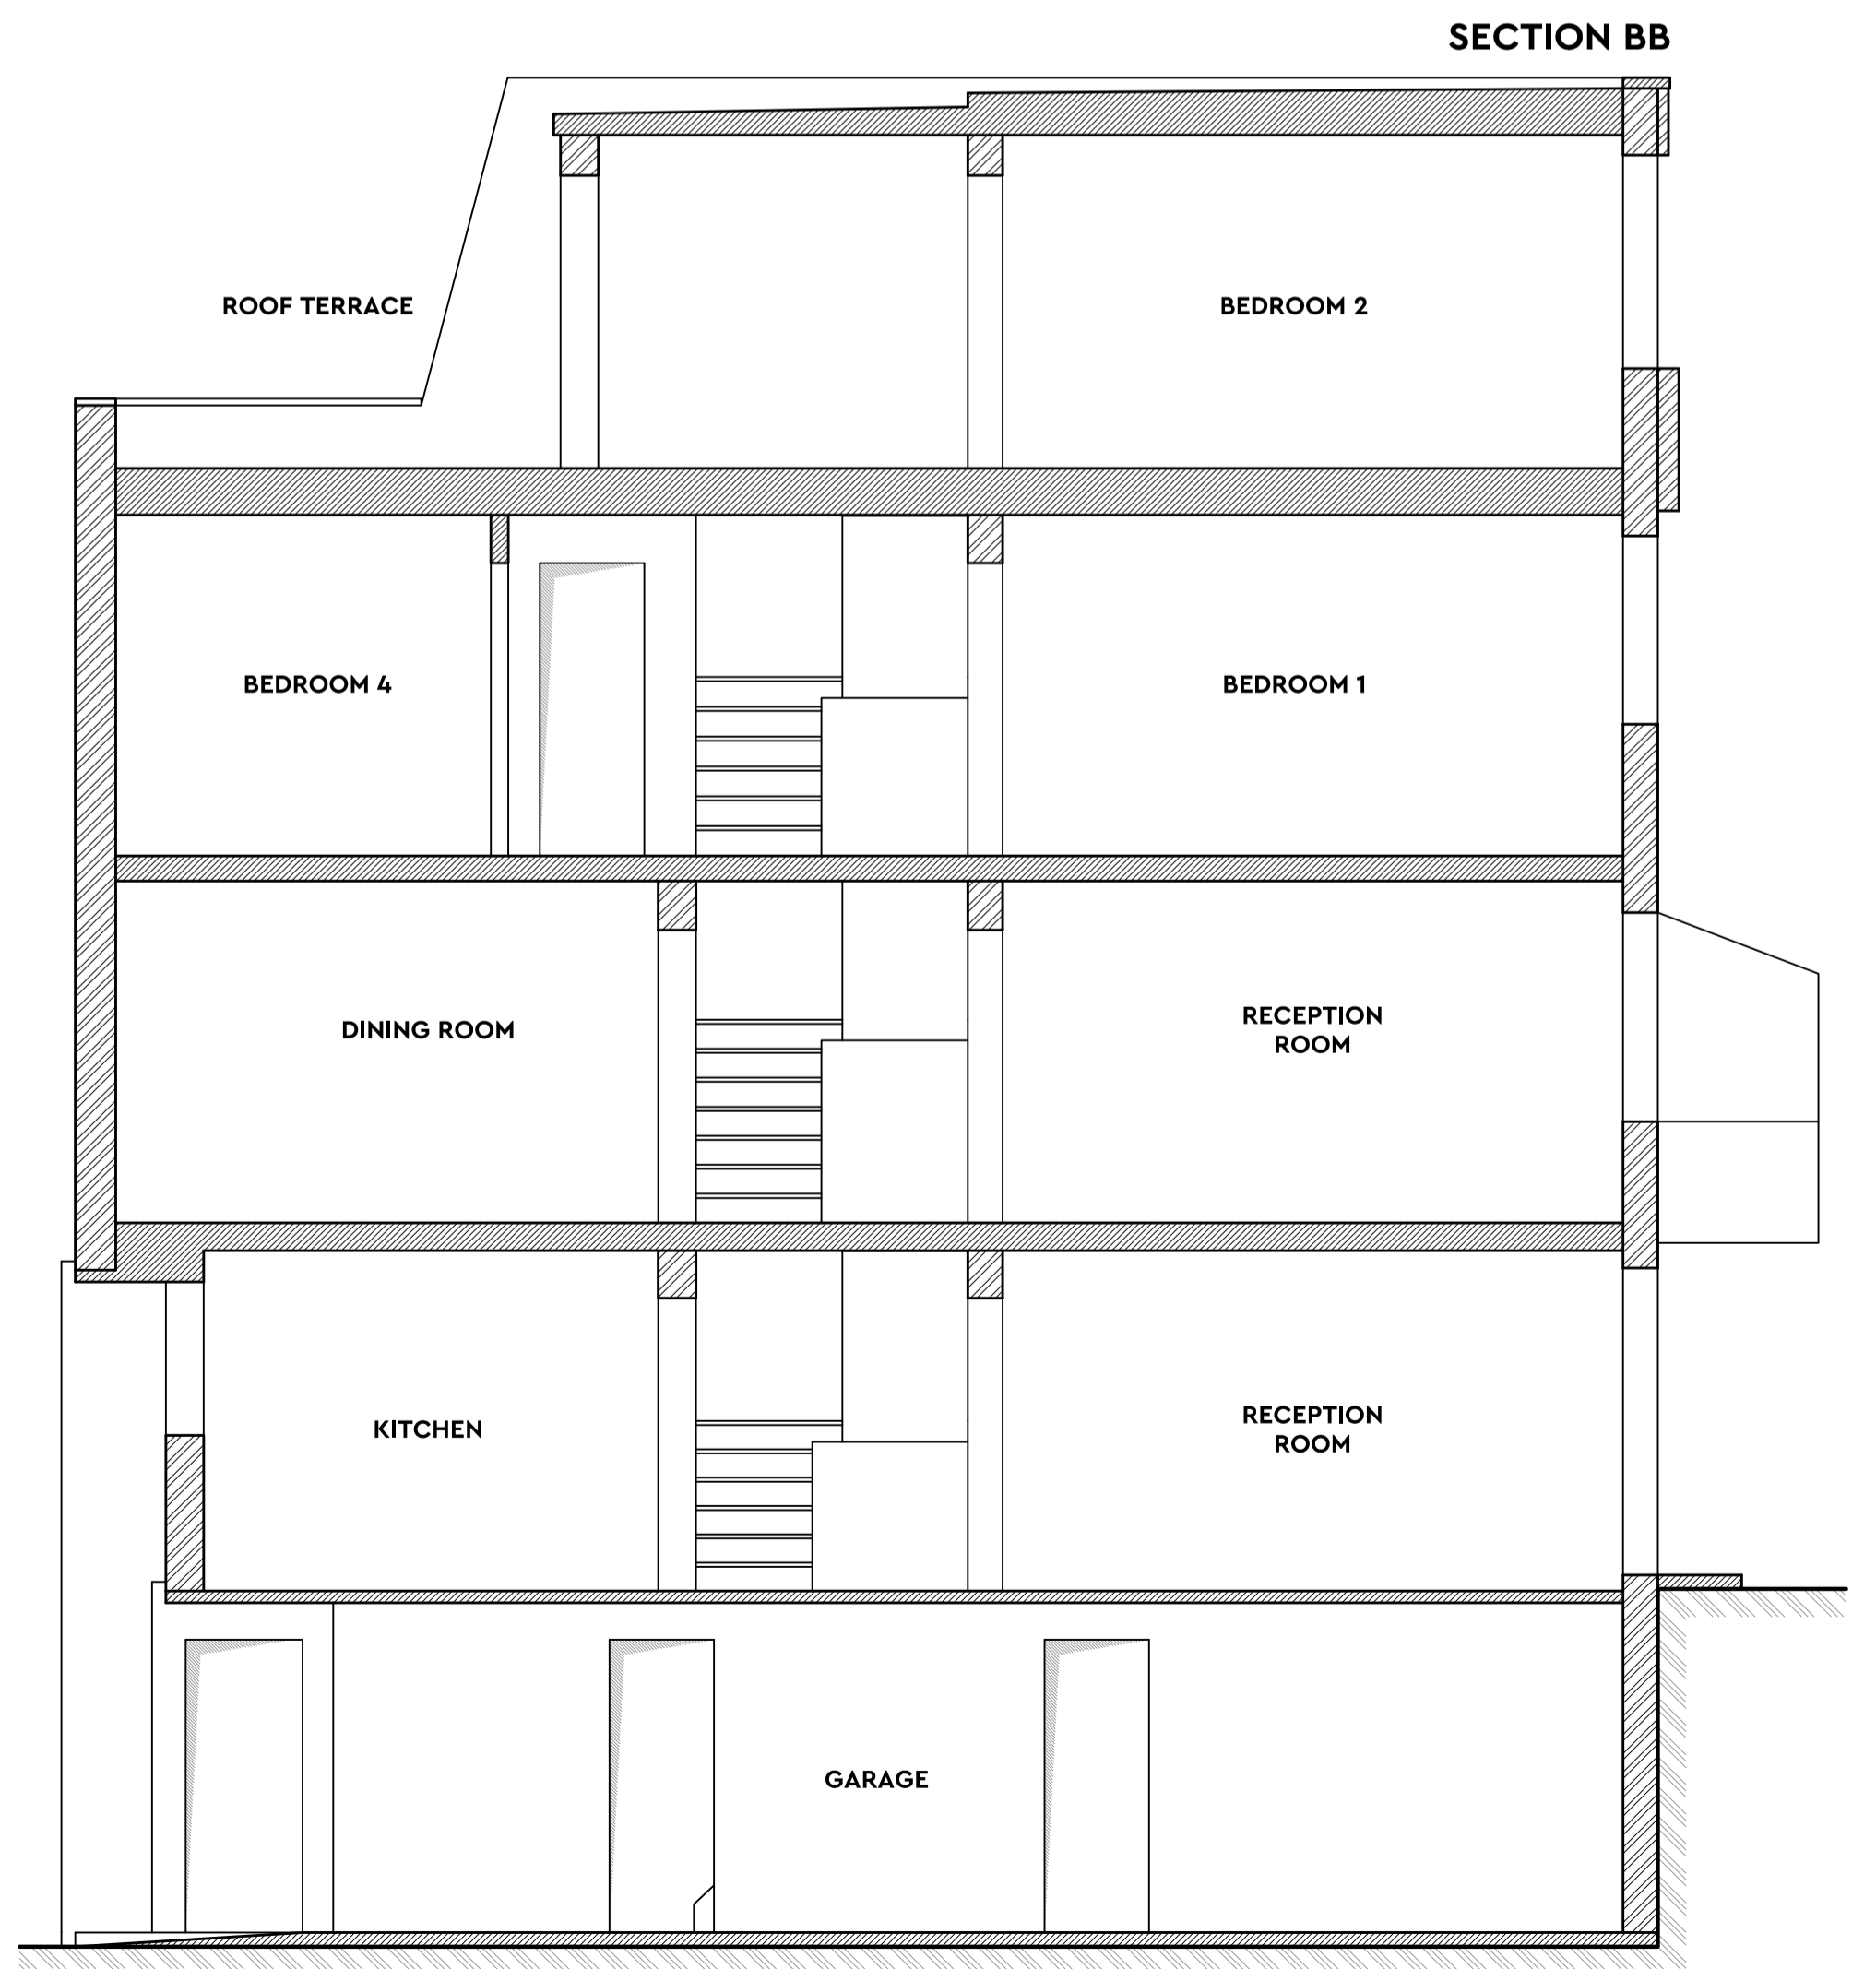

SECTION BB

**P06
EXISTING SECTIONS**

1:50 | A2

2 MEADOWBANK
PRIMROSE HILL, NW3
LONDON

06|11|2024