


SECTION AA

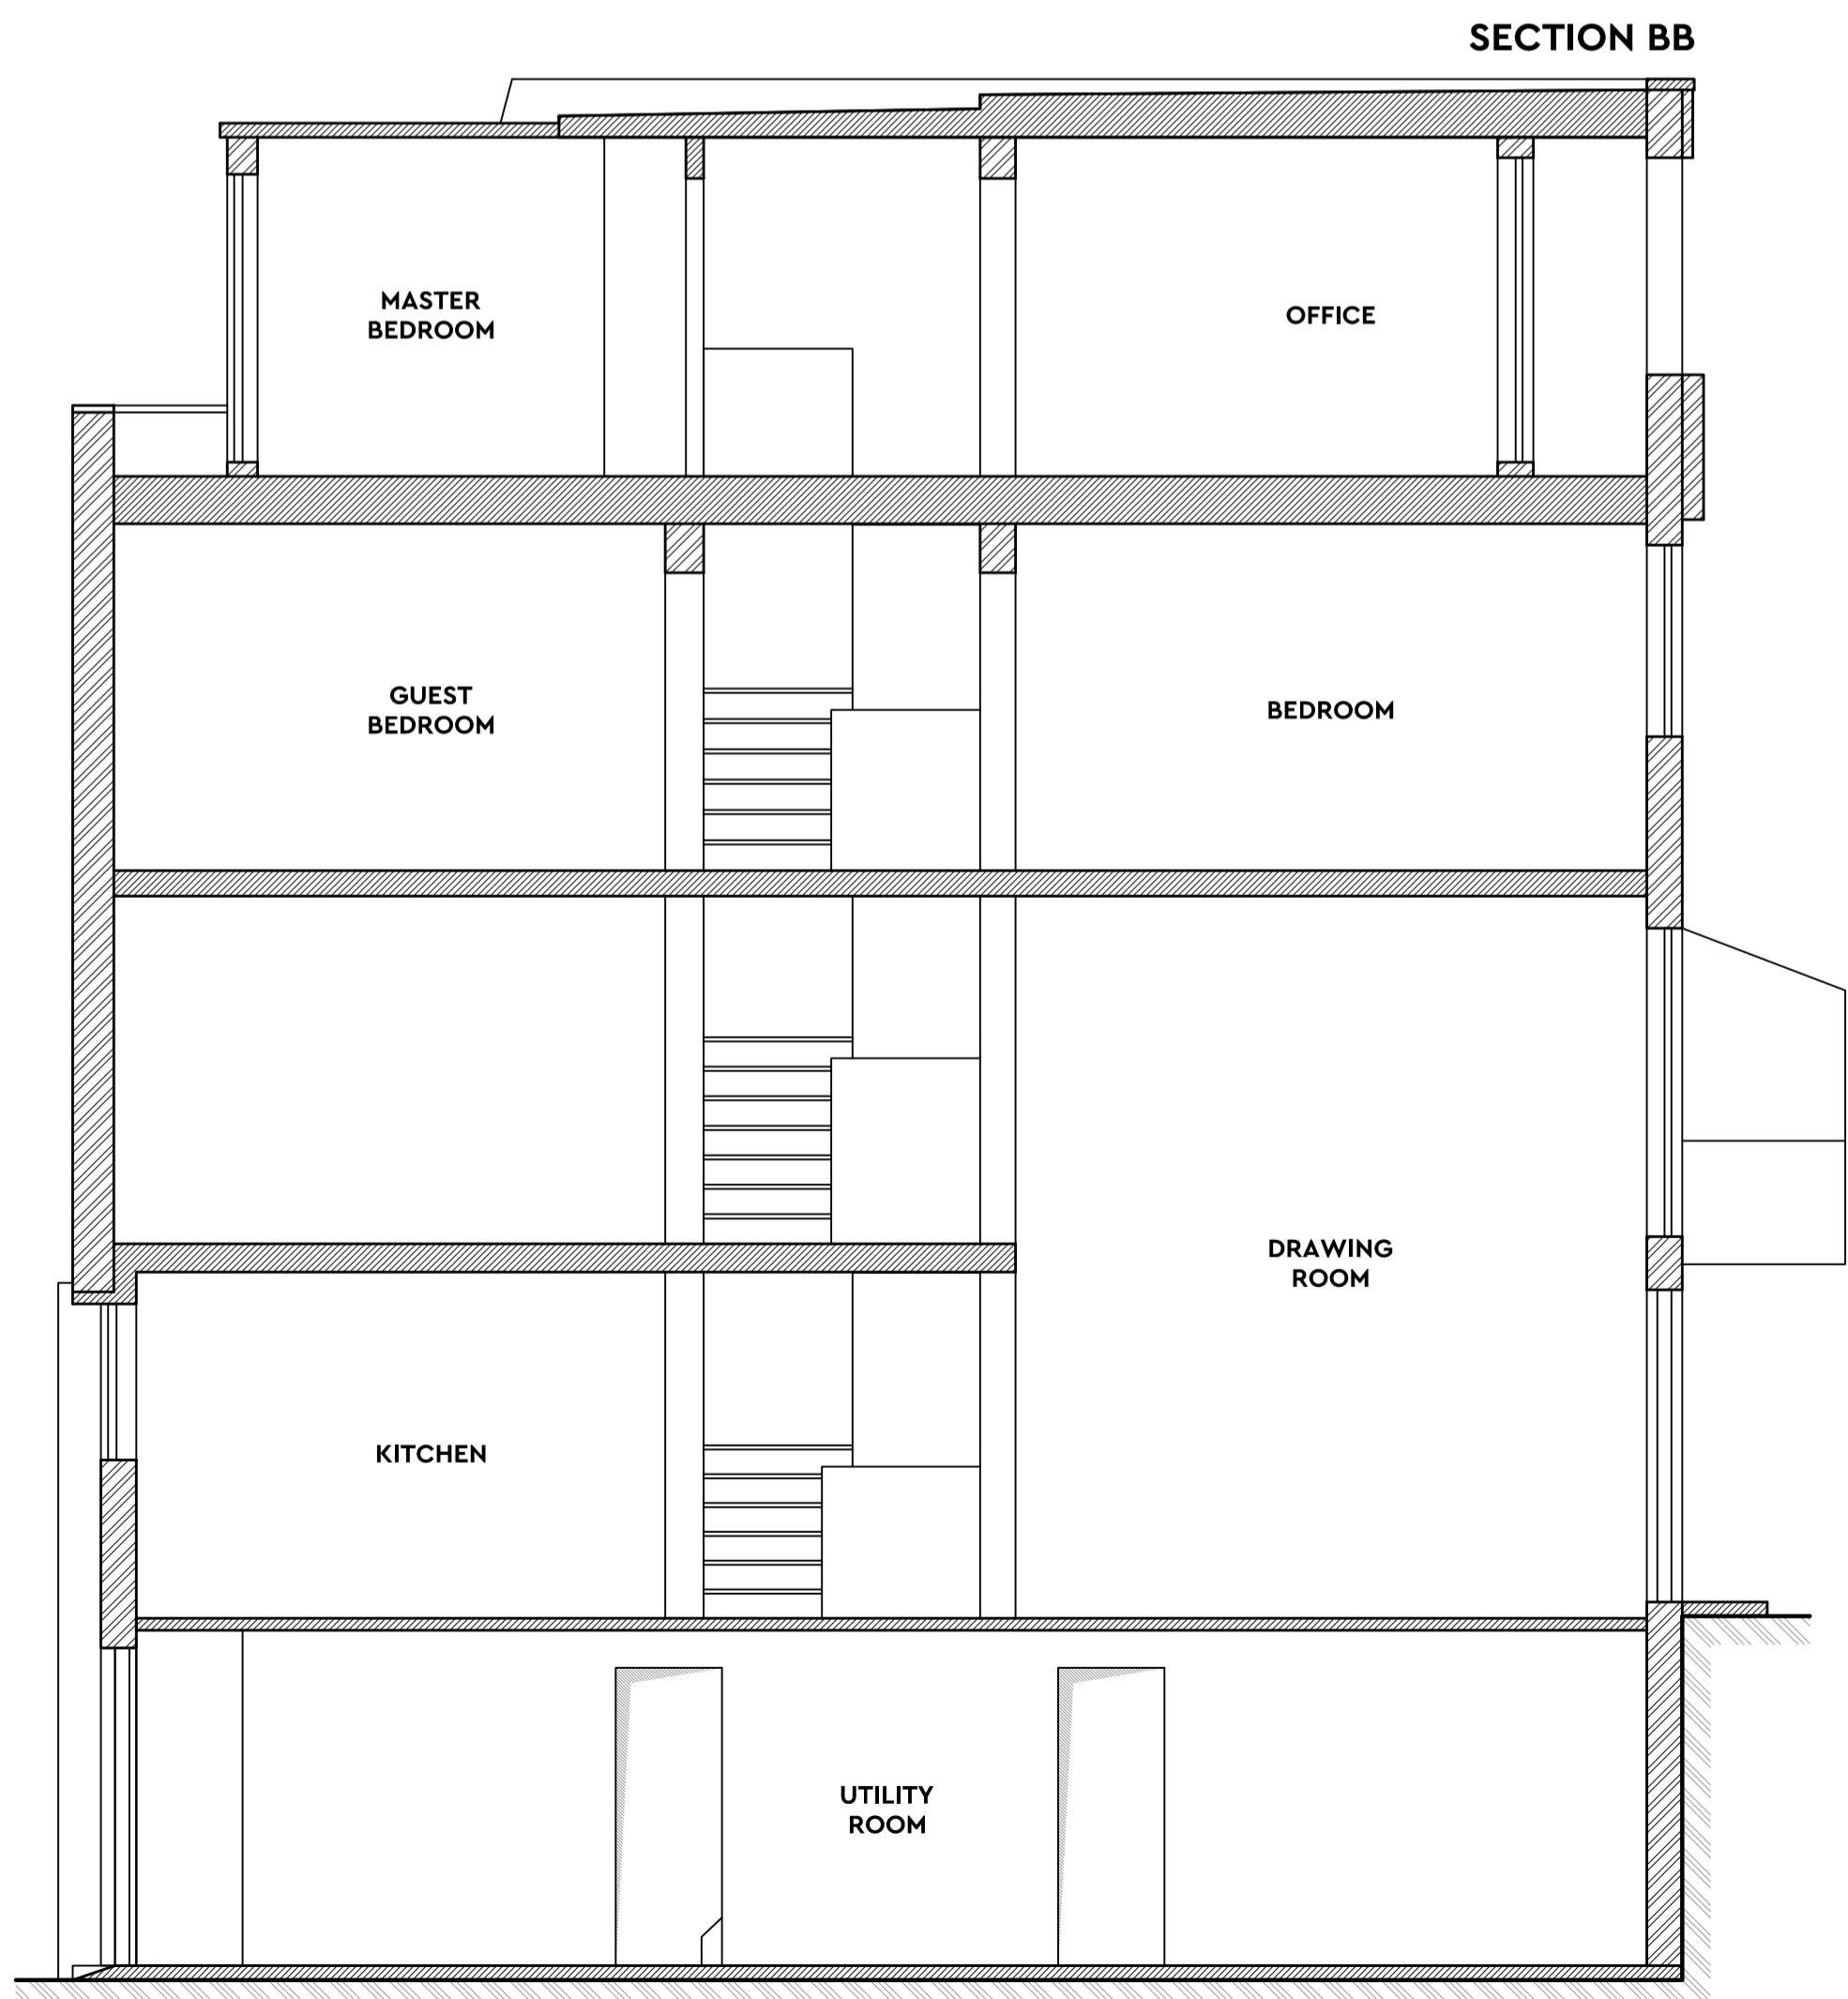

SECTION BB

**P11  
APPROVED SECTIONS**

1:50 | A2

2 MEADOWBANK  
PRIMROSE HILL, NW3  
LONDON

06|11|2024