


100mm
50mm
10mm

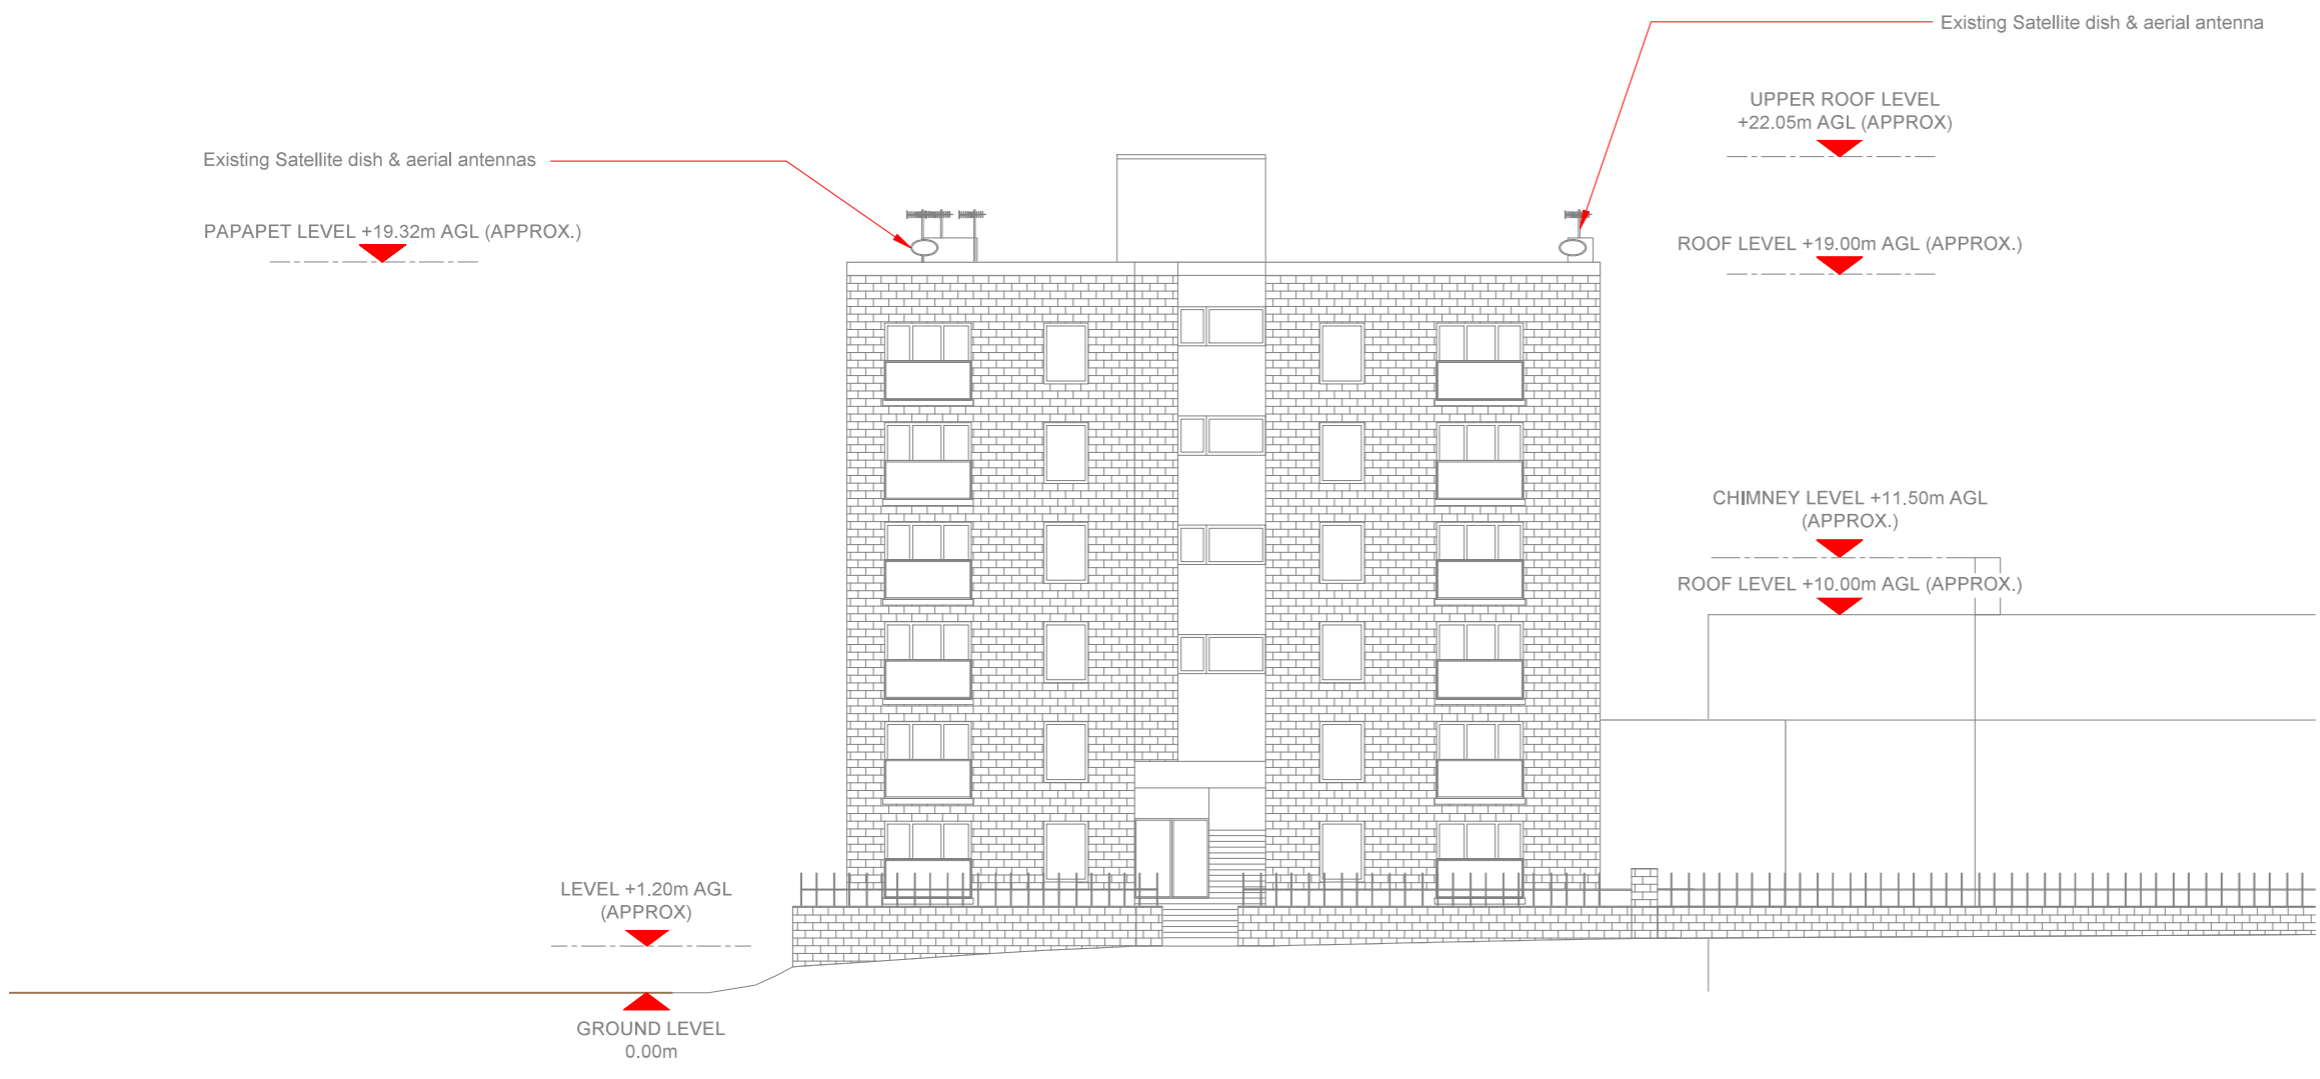

EXISTING SITE ELEVATION B



NOTES:
1. ALL DIMENSIONS IN MM UNLESS OTHERWISE NOTED.

Master:	MBNL / EE / H3G	Project:	NTQ	Purpose of Issue:	GA	Issue:	G
Date:	11/10/2024	Revision / Upgrade Description:					
Drawn:	S. Smith	Amendments as per MBNL rejection comments on SDV-147870					
Checked:	A. Bailey	Self closing gates added to access antenna poles and climbing rungs extended to top of pole					
Approved:	F. Waters						
Master:	MBNL / EE / H3G	Project:	NTQ	Purpose of Issue:	GA	Issue:	F
Date:	09/08/2024	Revision / Upgrade Description:					
Drawn:	S. Smith	GA updated to MBNL Design comments dish changed from Ø600 to Ø300 and bearing assigned and link info					
Checked:	A. Bailey						
Approved:	F. Waters						
Master:	MBNL / EE / H3G	Project:	NTQ	Purpose of Issue:	GA	Issue:	E
Date:	01/07/2024	Revision / Upgrade Description:					
Drawn:	C. Edwards	GA updated to MBNL Design comments dated 02/05/2024.					
Checked:	A. Bailey	Sector 'A' bearing change to 0° CAT Ladder and Freestanding handrailing added to upper roof.					
Approved:	F. Waters						
Master:	MBNL / EE / H3G	Project:	NTQ	Purpose of Issue:	GA	Issue:	D
Date:	22/04/2024	Revision / Upgrade Description:					
Drawn:	S. Shrestha	GA updated to S4b config. Design amended to 1 antenna per sector, Furo & 1 No. future cabinet removed, Dependency table updated.					
Checked:	A. Bailey						
Approved:	F. Waters						
Master:	MBNL / EE / H3G	Project:	NTQ	Purpose of Issue:	GA	Issue:	C
Date:	15/08/2022	Revision / Upgrade Description:					
Drawn:	T. Horrell	GA Redesign - Proposed Valmont tripod structures removed.					
Checked:	A. Bailey	Proposed apertures relocated & wall mounted to upper roof.					
Approved:	F. Waters						

Hutchison 3G UK Limited
Green Park
450 Longwater Avenue
Reading
RG2 3UR
H3G Base Station Information Line
0845 6043000
Available 8am-6pm Monday to Friday

Hatfield Business Park
Hatfield
Hertfordshire
AL10 9BW
Tel: 01707 315000
Fax: 01707 319001

MBNL Mobile Broadband Network Limited
Sixth Floor, Thames Tower, Station Road, Reading, RG1 1LX

Design Consultant & Principal Contractor:

waldon
A part of **W Group Services**

WALDON TELECOM
 WEST LODGE
 STATION APPROACH
 WEST BYFLEET
 SURREY
 KT14 6NG
 TEL : 01932 623592

Site Name: **CRESTVIEW**

Site ID: **1564063**

Address: **CRESTVIEW
47 DARTMOUTH PARK HILL
KENTISH TOWN
CAMDEN
LONDON
NW5 1JB**

Title: **150-B EXISTING SITE ELEVATION**

Project: **NTQ**

Purpose of Issue: **GENERAL ARRANGEMENT**

EE Cell ID: 55599	MBNL Cell ID: CMN182	3UK Cell ID: N0435
-----------------------------	--------------------------------	------------------------------

Master Drawing No: **1564063_CMN182_55599_N0435_M007** Issue: **G**