


100mm

150mm

10mm

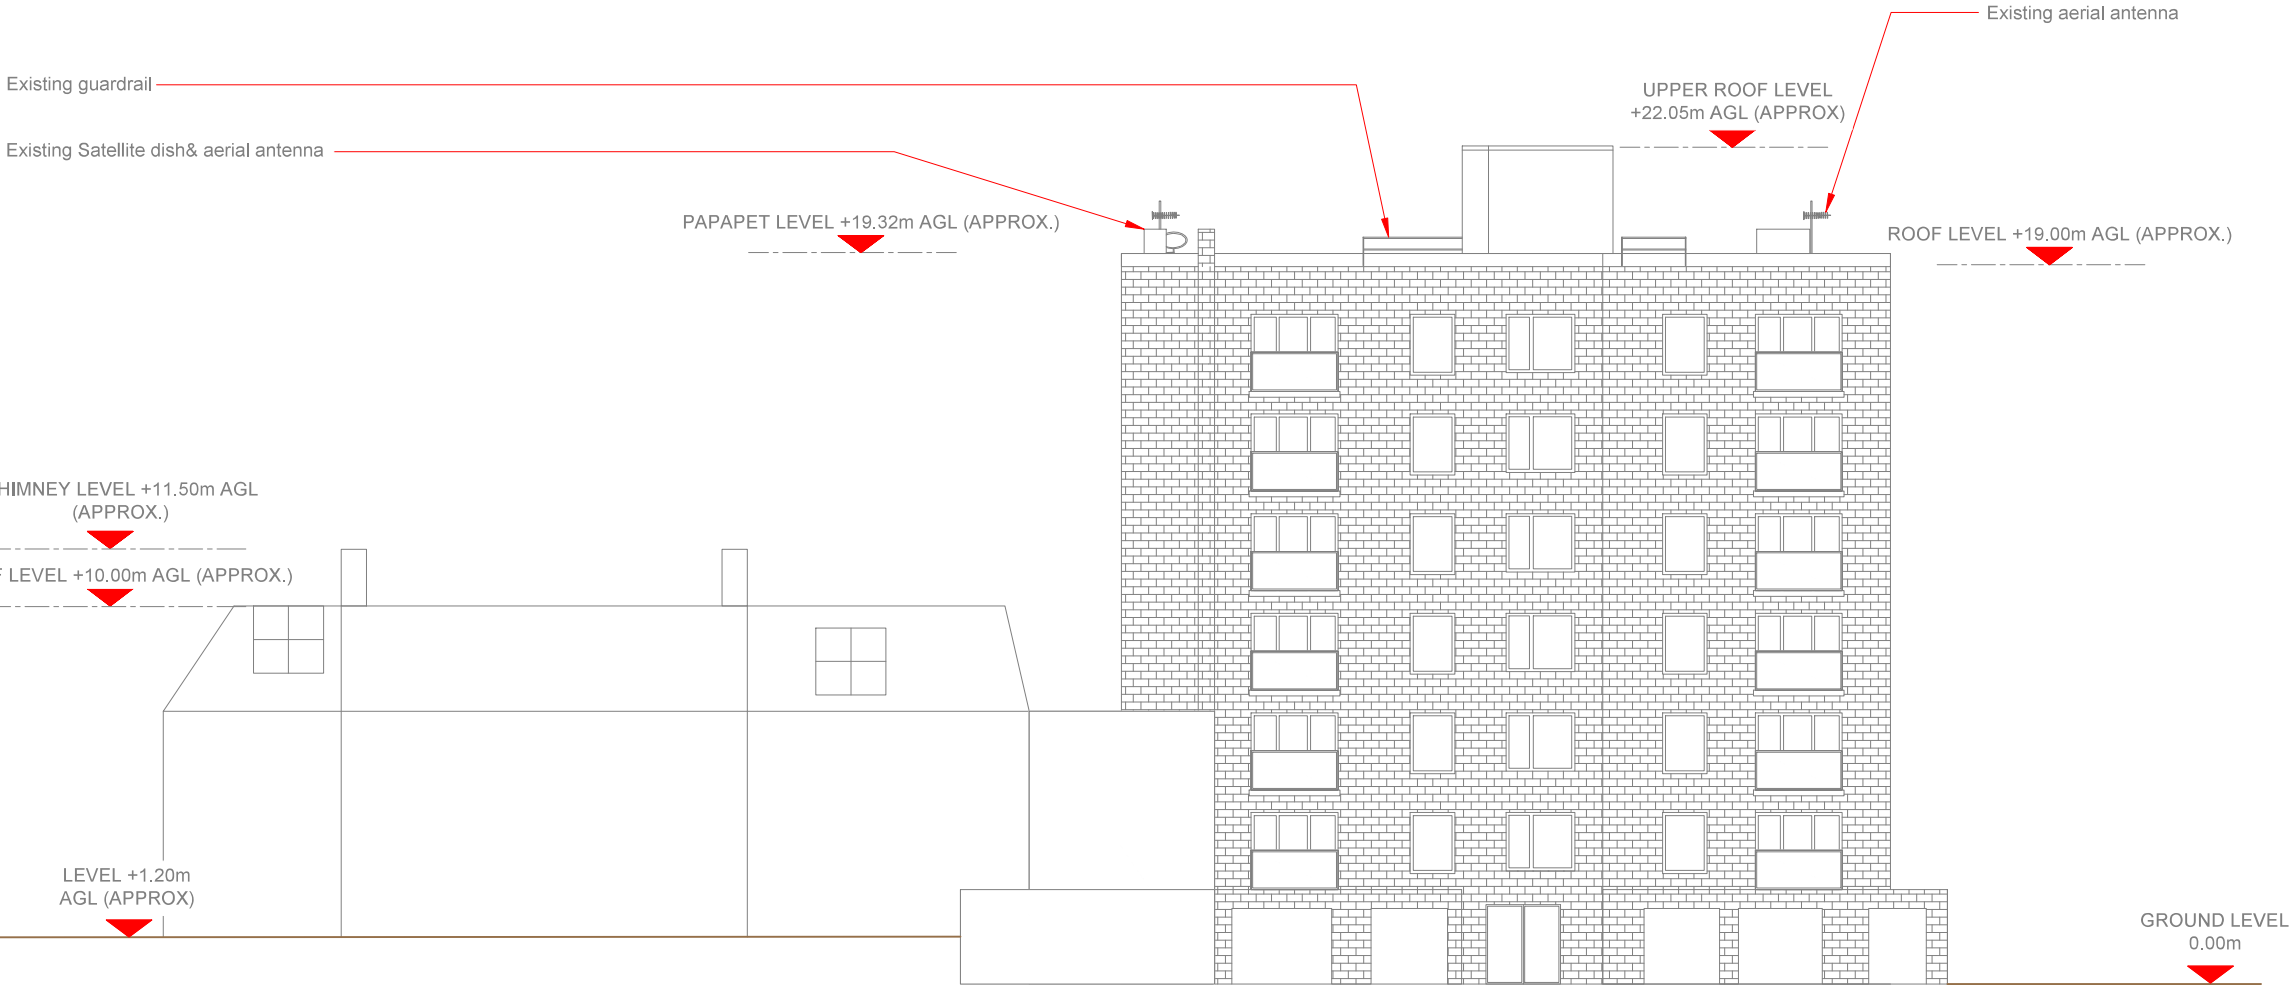

EXISTING SITE ELEVATION D



- NOTES:
- ALL DIMENSIONS IN MM UNLESS OTHERWISE NOTED.

Master:	MBNL / EE / H3G	Project:	NTQ	Purpose of Issue:	GA	Issue:	G
M006	MBNL	NTQ	GA	G	Revision / Upgrade Description: Amendments as per MBNL rejection comments on SDV-147870 Self closing gates added to access antenna poles and climbing rungs extended to top of pole		
Date:	11/10/2024						
Drawn:	S.Smith						
Checked:	A. Bailey						
Approved:	F. Waters						
Master:	MBNL / EE / H3G	Project:	NTQ	Purpose of Issue:	GA	Issue:	F
M006	MBNL	NTQ	GA	F	Revision / Upgrade Description: GA updated to MBNL Design comments dish changed from Ø600 to Ø300 and bearing assigned and link info		
Date:	09/08/2024						
Drawn:	S.Smith						
Checked:	A. Bailey						
Approved:	F. Waters						
Master:	MBNL / EE / H3G	Project:	NTQ	Purpose of Issue:	GA	Issue:	E
M005	MBNL	NTQ	GA	E	Revision / Upgrade Description: GA updated to MBNL Design comments dated 02/05/2024. Sector 'A' bearing change to 0° CAT Ladder and Freestanding handrailing added to upper roof.		
Date:	01/07/2024						
Drawn:	C.Edwards						
Checked:	A. Bailey						
Approved:	F. Waters						
Master:	MBNL / EE / H3G	Project:	NTQ	Purpose of Issue:	GA	Issue:	D
M004	MBNL	NTQ	GA	D	Revision / Upgrade Description: GA updated to S4b config. Design amended to 1 antenna per sector,Furo & 1 No. future cabinet removed.Dependency table updated.		
Date:	22/04/2024						
Drawn:	S.Shrestha						
Checked:	A. Bailey						
Approved:	F. Waters						
Master:	MBNL / EE / H3G	Project:	NTQ	Purpose of Issue:	GA	Issue:	C
M003	MBNL	NTQ	GA	C	Revision / Upgrade Description: GA Redesign - Proposed Valmont tripod structures removed. Proposed apertures relocated & wall mounted to upper roof.		
Date:	15/08/2022						
Drawn:	T. Horrell						
Checked:	A. Bailey						
Approved:	F. Waters						



Hutchison 3G UK Limited
Green Park
450 Longwater Avenue
Reading
RG2 3UR

H3G Base Station Information line
0845 6043000
Available SameDay Monday to Friday



Hatfield Business Park
Hatfield
Hertfordshire
AL10 9BW

Tel: 01707 315000
Fax: 01707 319001



Mobile Broadband Network Limited
Sixth Floor, Thames Tower, Station Road, Reading, RG1 1LX

Design Consultant & Principal Contractor:



WALDON TELECOM
WEST LODGE
STATION APPROACH
WEST BYFLEET
SURREY
KT14 6NG

TEL : 01932 623592

Site Name: CRESTVIEW

Site ID: 1564063

Address: CRESTVIEW
47 DARTMOUTH PARK HILL
KENTISH TOWN
CAMDEN
LONDON
NW5 1JB

Title: 150-D EXISTING SITE ELEVATION

Project: NTQ

Purpose of Issue: GENERAL ARRANGEMENT

EE Cell ID: 55599	MBNL Cell ID: CMN182	3UK Cell ID: N0435
----------------------	-------------------------	-----------------------

Master Drawing No: 1564063_CMN182_55599_N0435_M007	Issue: G
---	-------------