



Ridge Level
109180

Second Floor
106300


First Floor
103440

Upper Floor
100000

Lower Ground
97460

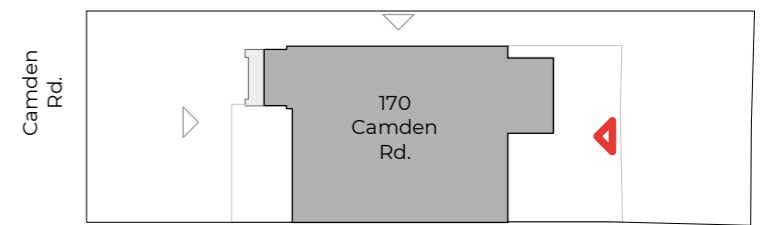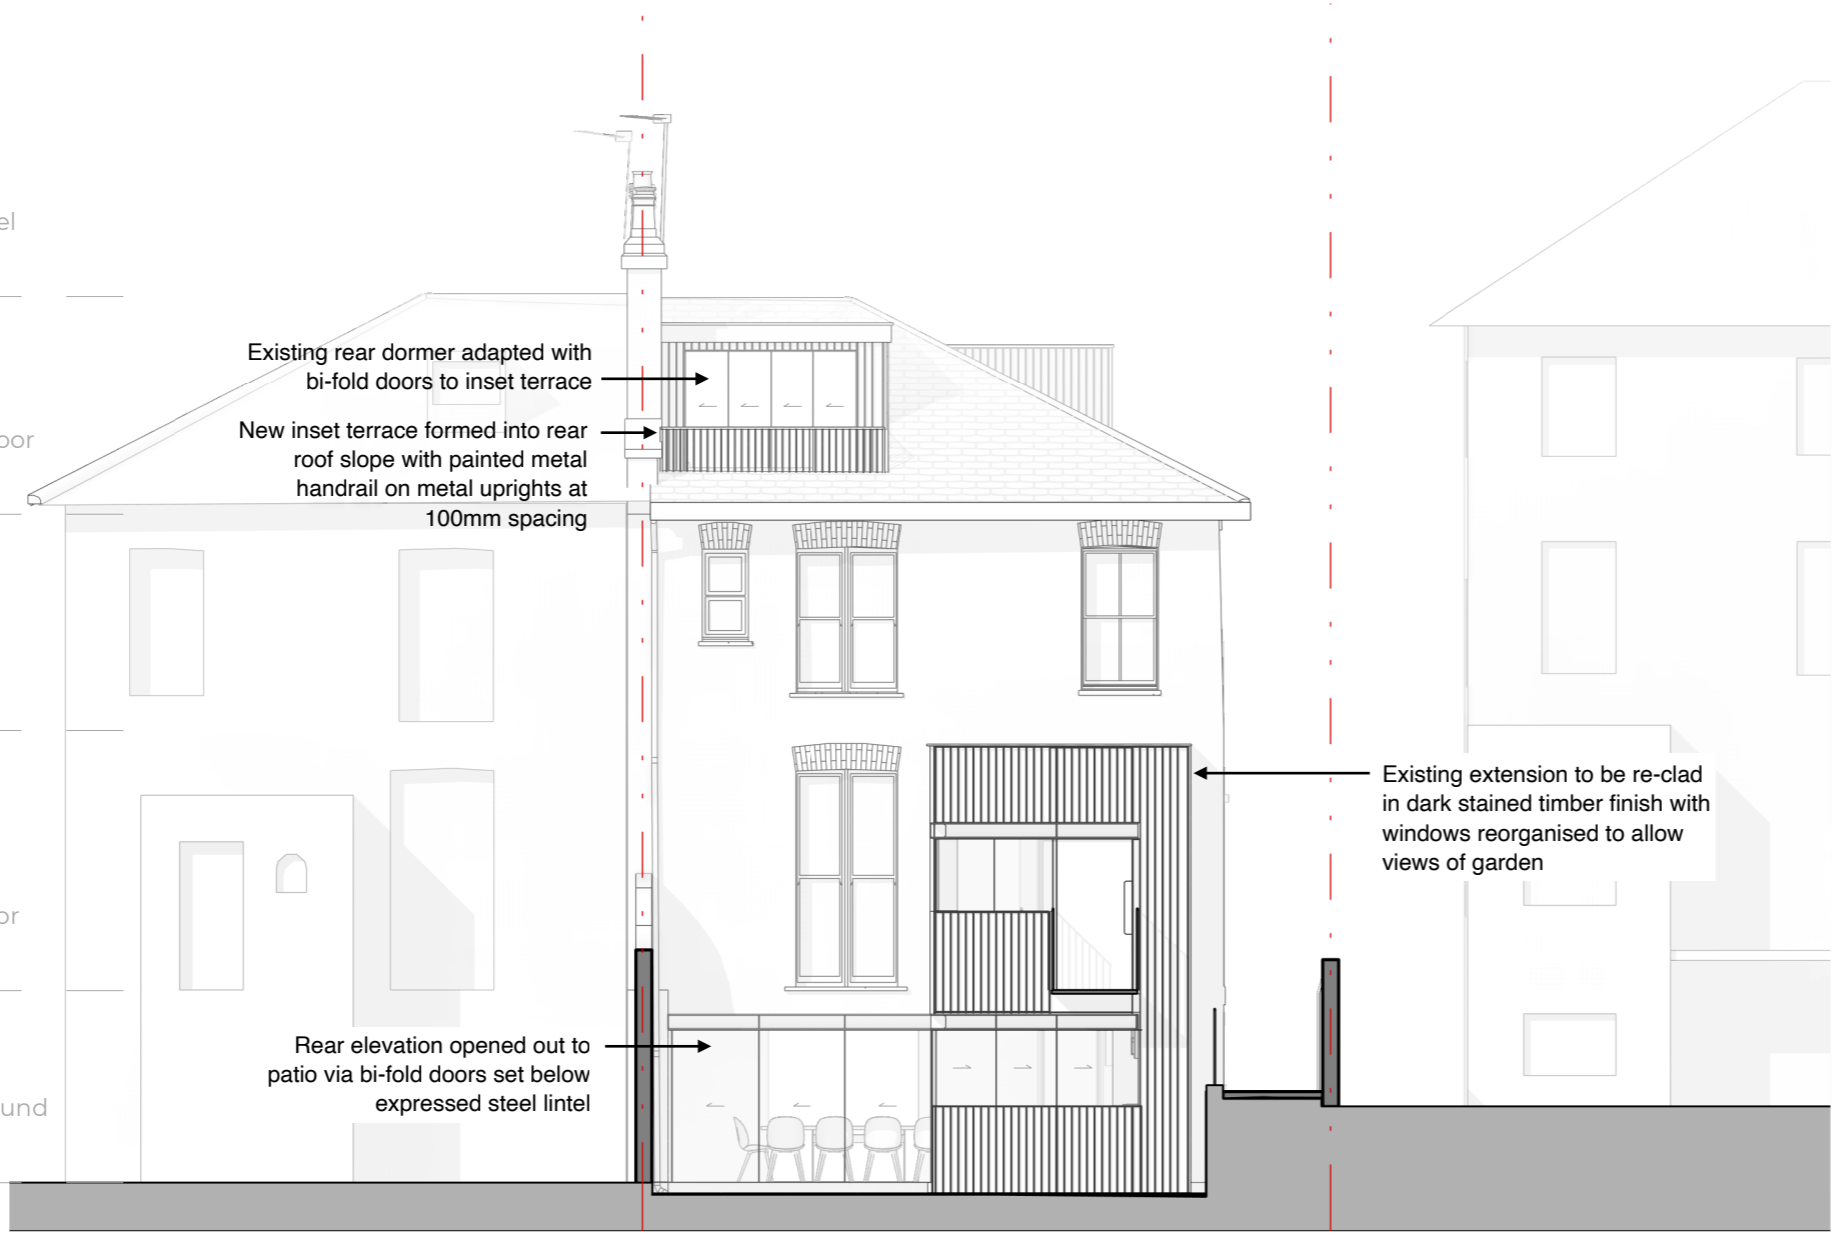

168 Camden Road 170 Camden Road 172 Camden Road

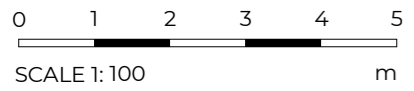

PROJECT	170 Camden Road, London NW1 9HJ		PROJECT REF.	2405
CLIENT	Emma Stockton & Matthew Shaw	DATE	24/12/24	DRAWING REF.
		SCALE	@ A3 1:100	EL103
TITLE	Proposed South-East Elevation	DRWN	ES	REVISION
		CHKD	PB	PL1
PURPOSE	PLANNING			

REVISION	DATE	DESCRIPTION
PL1	24/12/2024	PLANNING

GENERAL NOTES

Drawing issued for specified purpose only.

Do not scale from this drawing - work to figured dimensions only. All dimensions on this drawing are to be verified prior to fabrication or construction.

This drawing is to be read in conjunction with the relevant consultant, contractor and / or sub-contractor drawings and specifications.

Any discrepancies, omissions or other queries should be raised with Bankhead + Partners immediately.

Bankhead + Partners

Oxford House, 15-17 Mount Ephraim Road, Royal Tunbridge Wells, Kent TN11EN
studio@bankheadpartners.co.uk
© Copyright Bankhead + Partners 2024