




PLEASE NOTE: THIS IS AN A3 PLAN. IT SHOULD NOT BE ENLARGED OR SHRUNK TO FIT. WHEN PRINTING SET THE SCALE TO NONE.

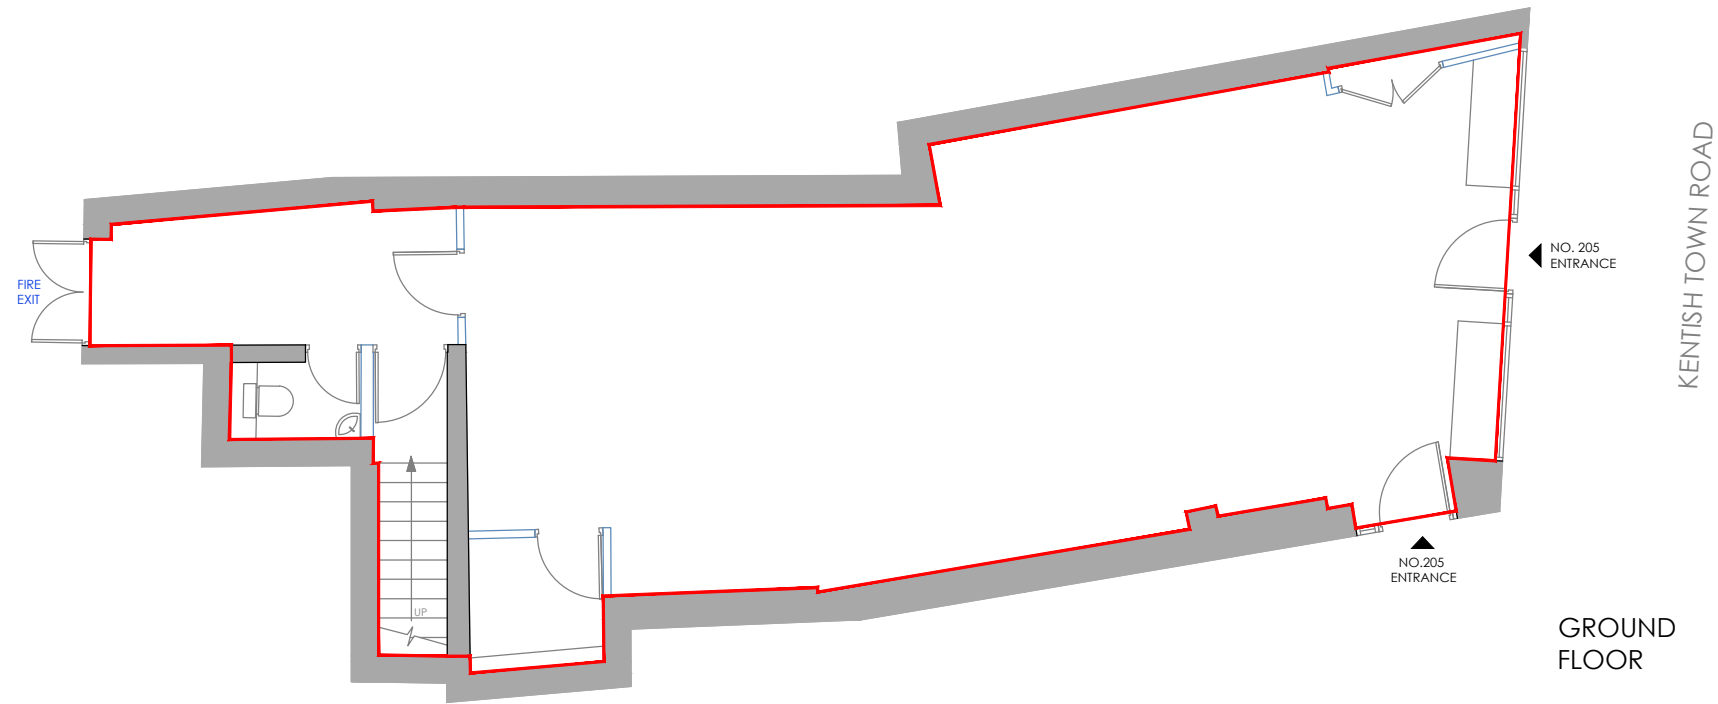

GROUND FLOOR

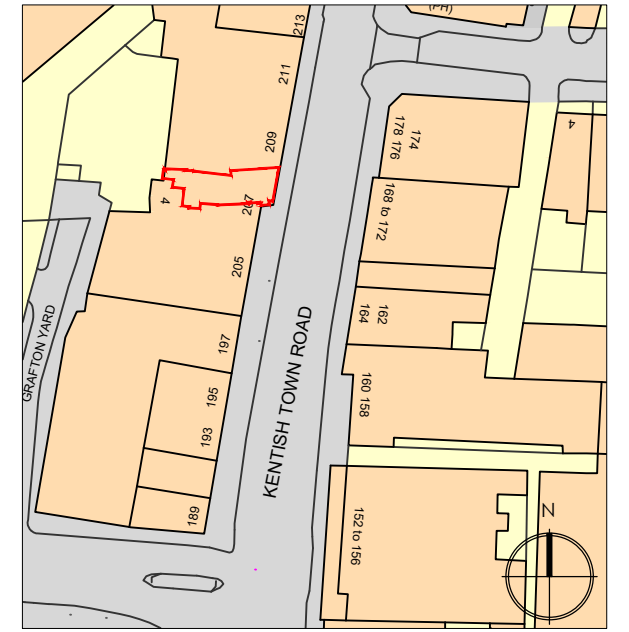

LOCATION PLAN SCALE 1:1250

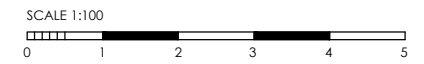

drawing address 205 KENTISH TOWN ROAD LONDON NW5 2JU	location/details GROUND FLOOR LEASE PLAN	date 19/07/19	scale 1/100
		dwg. no. PP5971-01	sheet A3

