
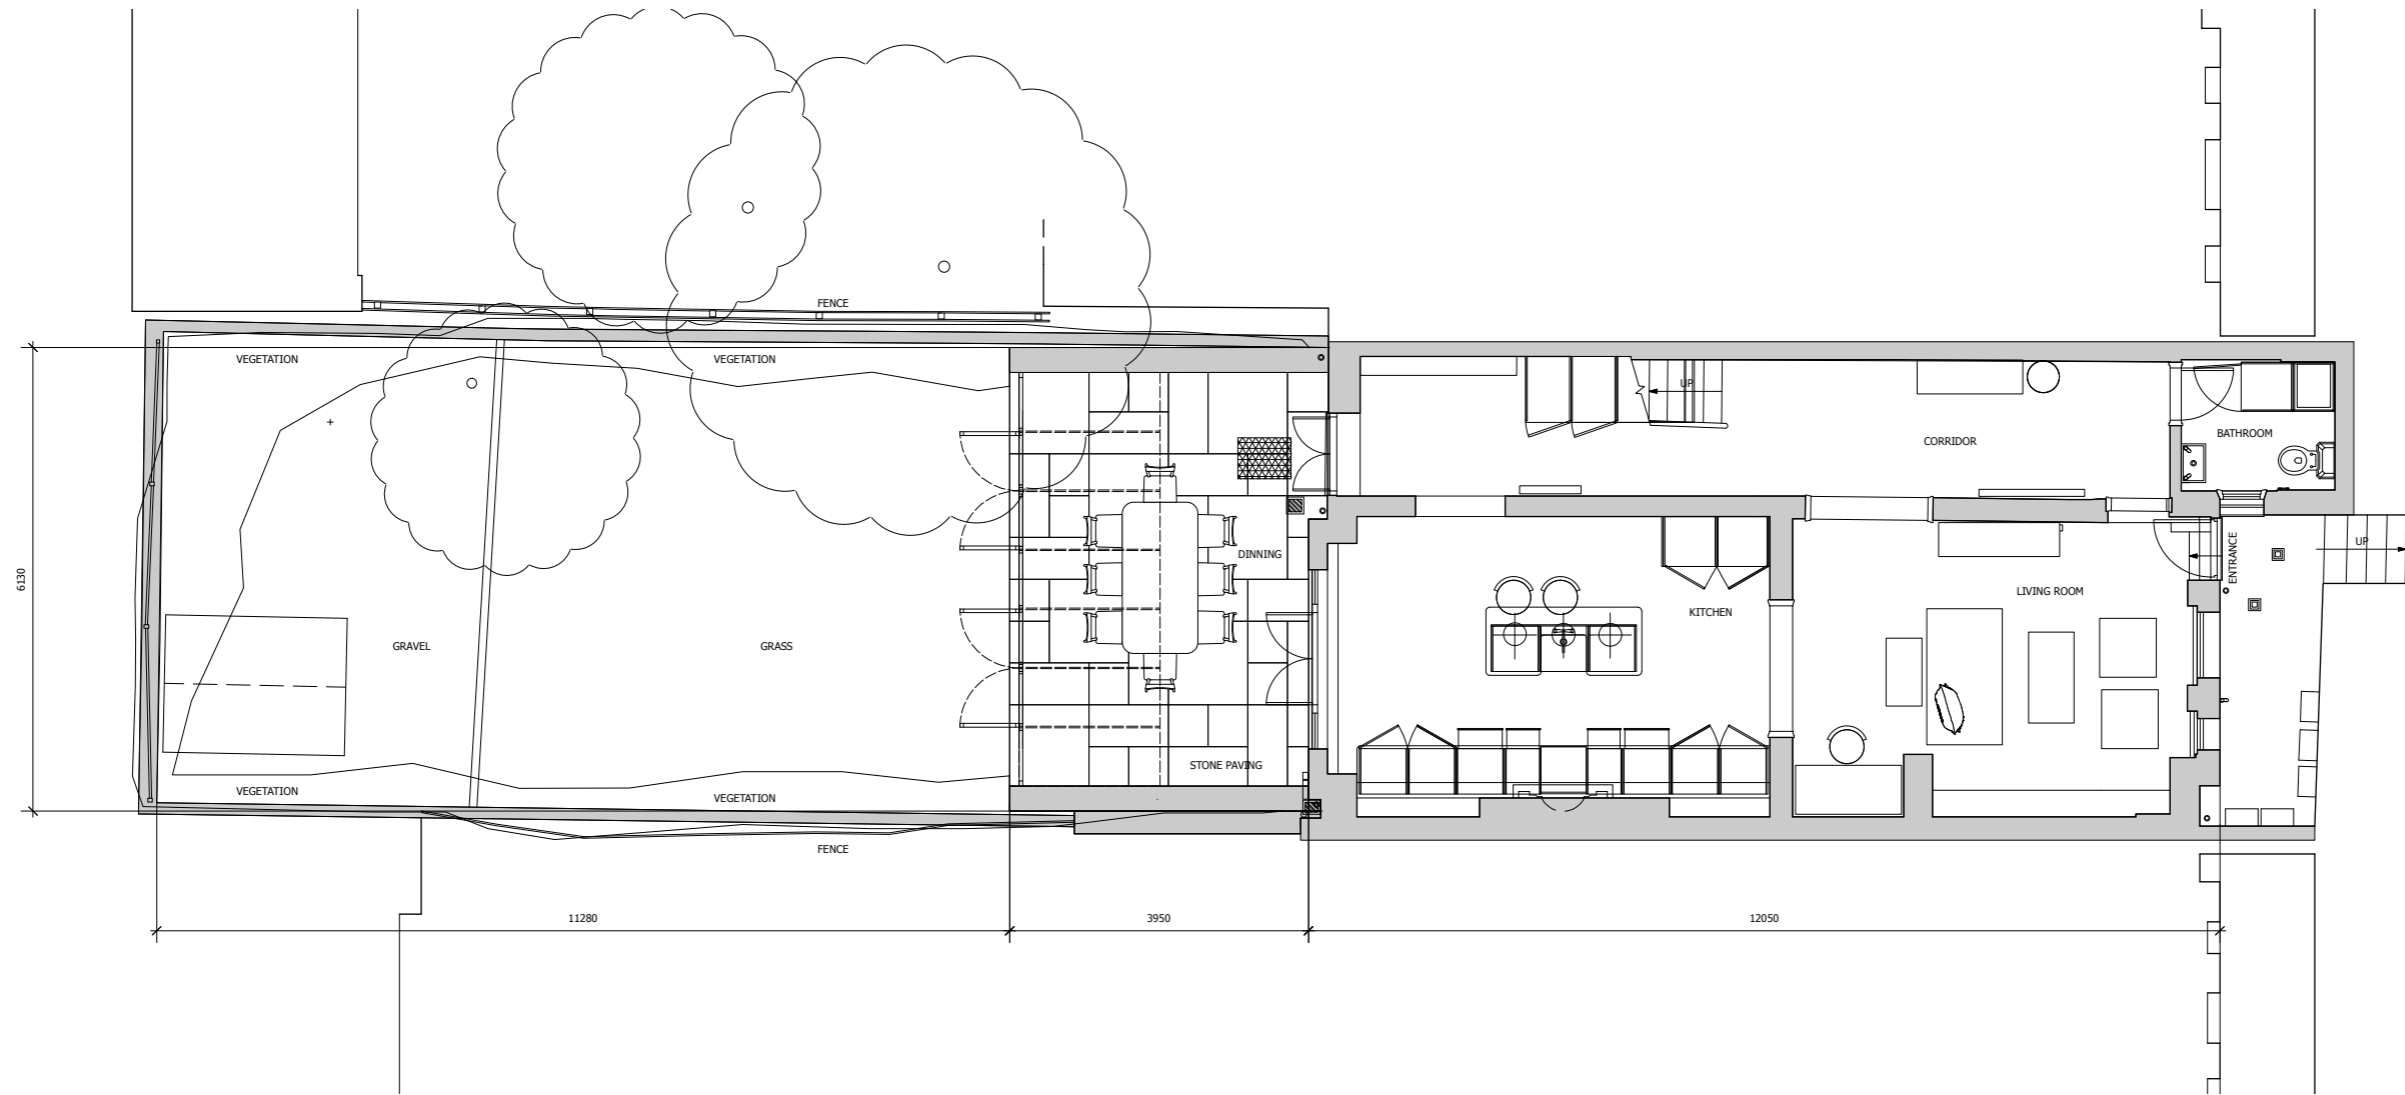


General Notes:

1. This Drawing shall be read in conjunction with all related CAO Ltd., Structure, Consultant and Subcontractor Drawings issued on the Project and any other relevant information.
2. This drawing is for the purpose of design intent and extent only and is not to be used for construction.
3. All dimensions are in millimetres unless otherwise indicated.
4. Do not scale from this drawing.
5. All dimensions to be verified on site prior to the commencement of any work or the production of shop drawings. Any discrepancies to be reported to the Architect.

Notes:

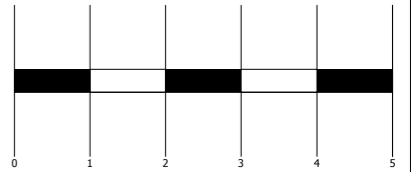

1 ELSWORTHY ROAD - PROPOSED GA PLAN
Scale: 1:50

Rev	Date	Description
-----	------	-------------

Clifton Interiors

Est. 1986
168 Regents Park Road
London NW1 8RN
020 7586 5533
www.cliftoninteriors.com

PROJECT: ELSWORTHY ROAD, NW3 3DL

TITLE: PROPOSED GA

STATUS: PLANNING

DATE: 5/12/24

SCALE: 1:50 (A1)

REV: 0

NUMBER: PL_PR_01