
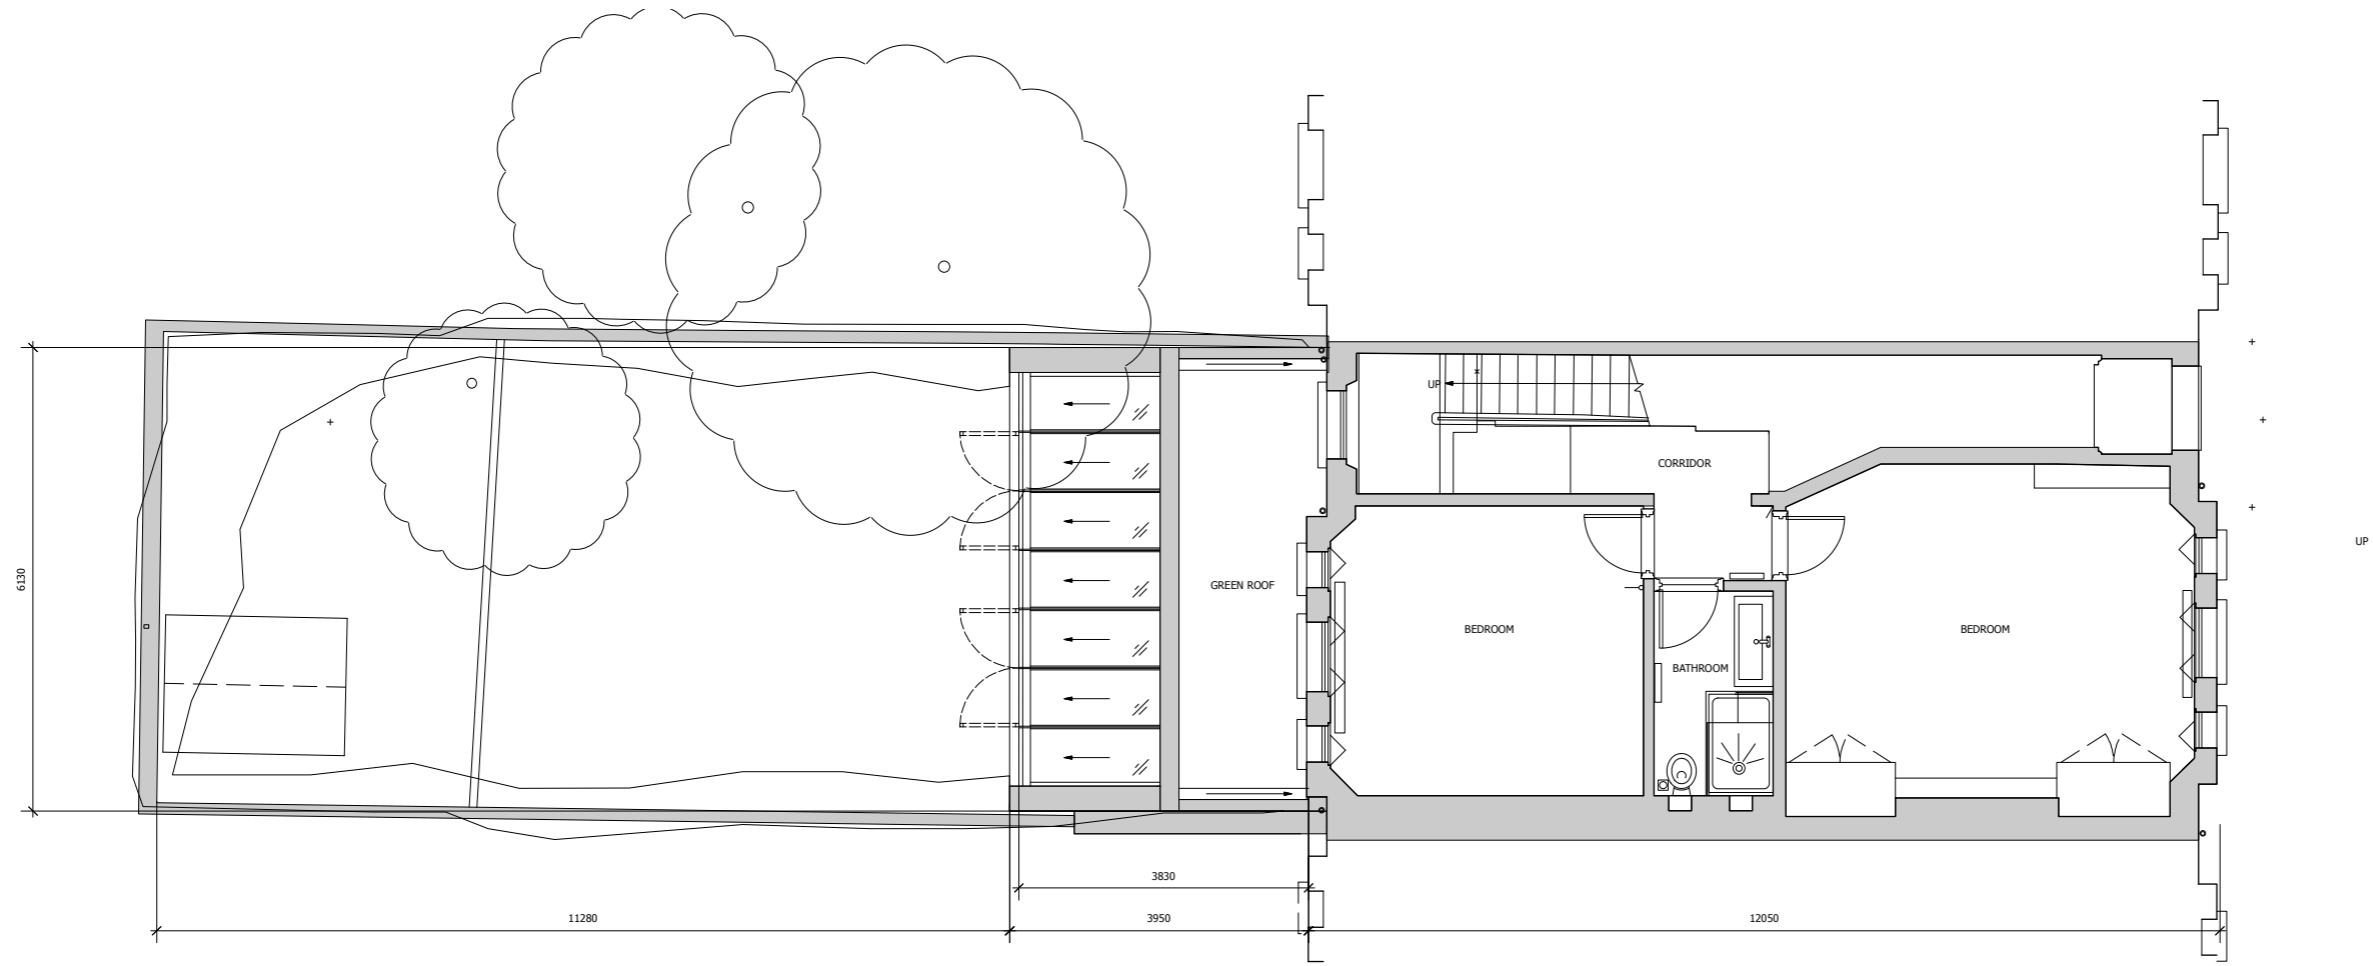


General Notes:

1. This Drawing shall be read in conjunction with all related CAO Ltd., Structure, Consultant and Subcontractor Drawings issued on the Project and any other relevant information.
2. This drawing is for the purpose of design intent and extent only and is not to be used for construction.
3. All dimensions are in millimetres unless otherwise indicated.
4. Do not scale from this drawing.
5. All dimensions to be verified on site prior to the commencement of any work or the production of shop drawings. Any discrepancies to be reported to the Architect.

Notes:

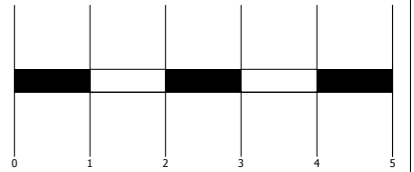

1 ELSWORTHY ROAD - PROPOSED GA PLAN CONSERVATORY ROOF
Scale: 1:50

Rev	Date	Description

Est. 1986
 168 Regents Park Road
 London NW1 8RN
 020 7586 8533
 www.cliftoninteriors.com

PROJECT: ELSWORTHY ROAD, NW3 3DL
 TITLE: PROPOSED GA CONSERVATORY ROOF
 STATUS: PLANNING
 DATE: 5/12/24 SCALE: 1:50 (A1)
 REV: 0 NUMBER: PL_PR_02