


Date	01/01/2025
Scale	1 : 100
Project	Lawford Rd - 29a
Number	A108
Drawn	MSJ
Chckd	NJ
Issue	FOR INFORMATION
2024/0619/P	

Proposed Section BB

Revisions		
ID	Description	Date
A	For Planning Application	14/02/24
B	Non Material Change Application	15/10/24
C	Minor Amendment Application	01/01/24
C3	Bedroom and Bathroom in Double Reception area removed and relocated to Lower Ground Floor	01/01/24
C4	Internal planning revised to include Bathroom and Bedroom relocated from Ground Floor	01/01/24

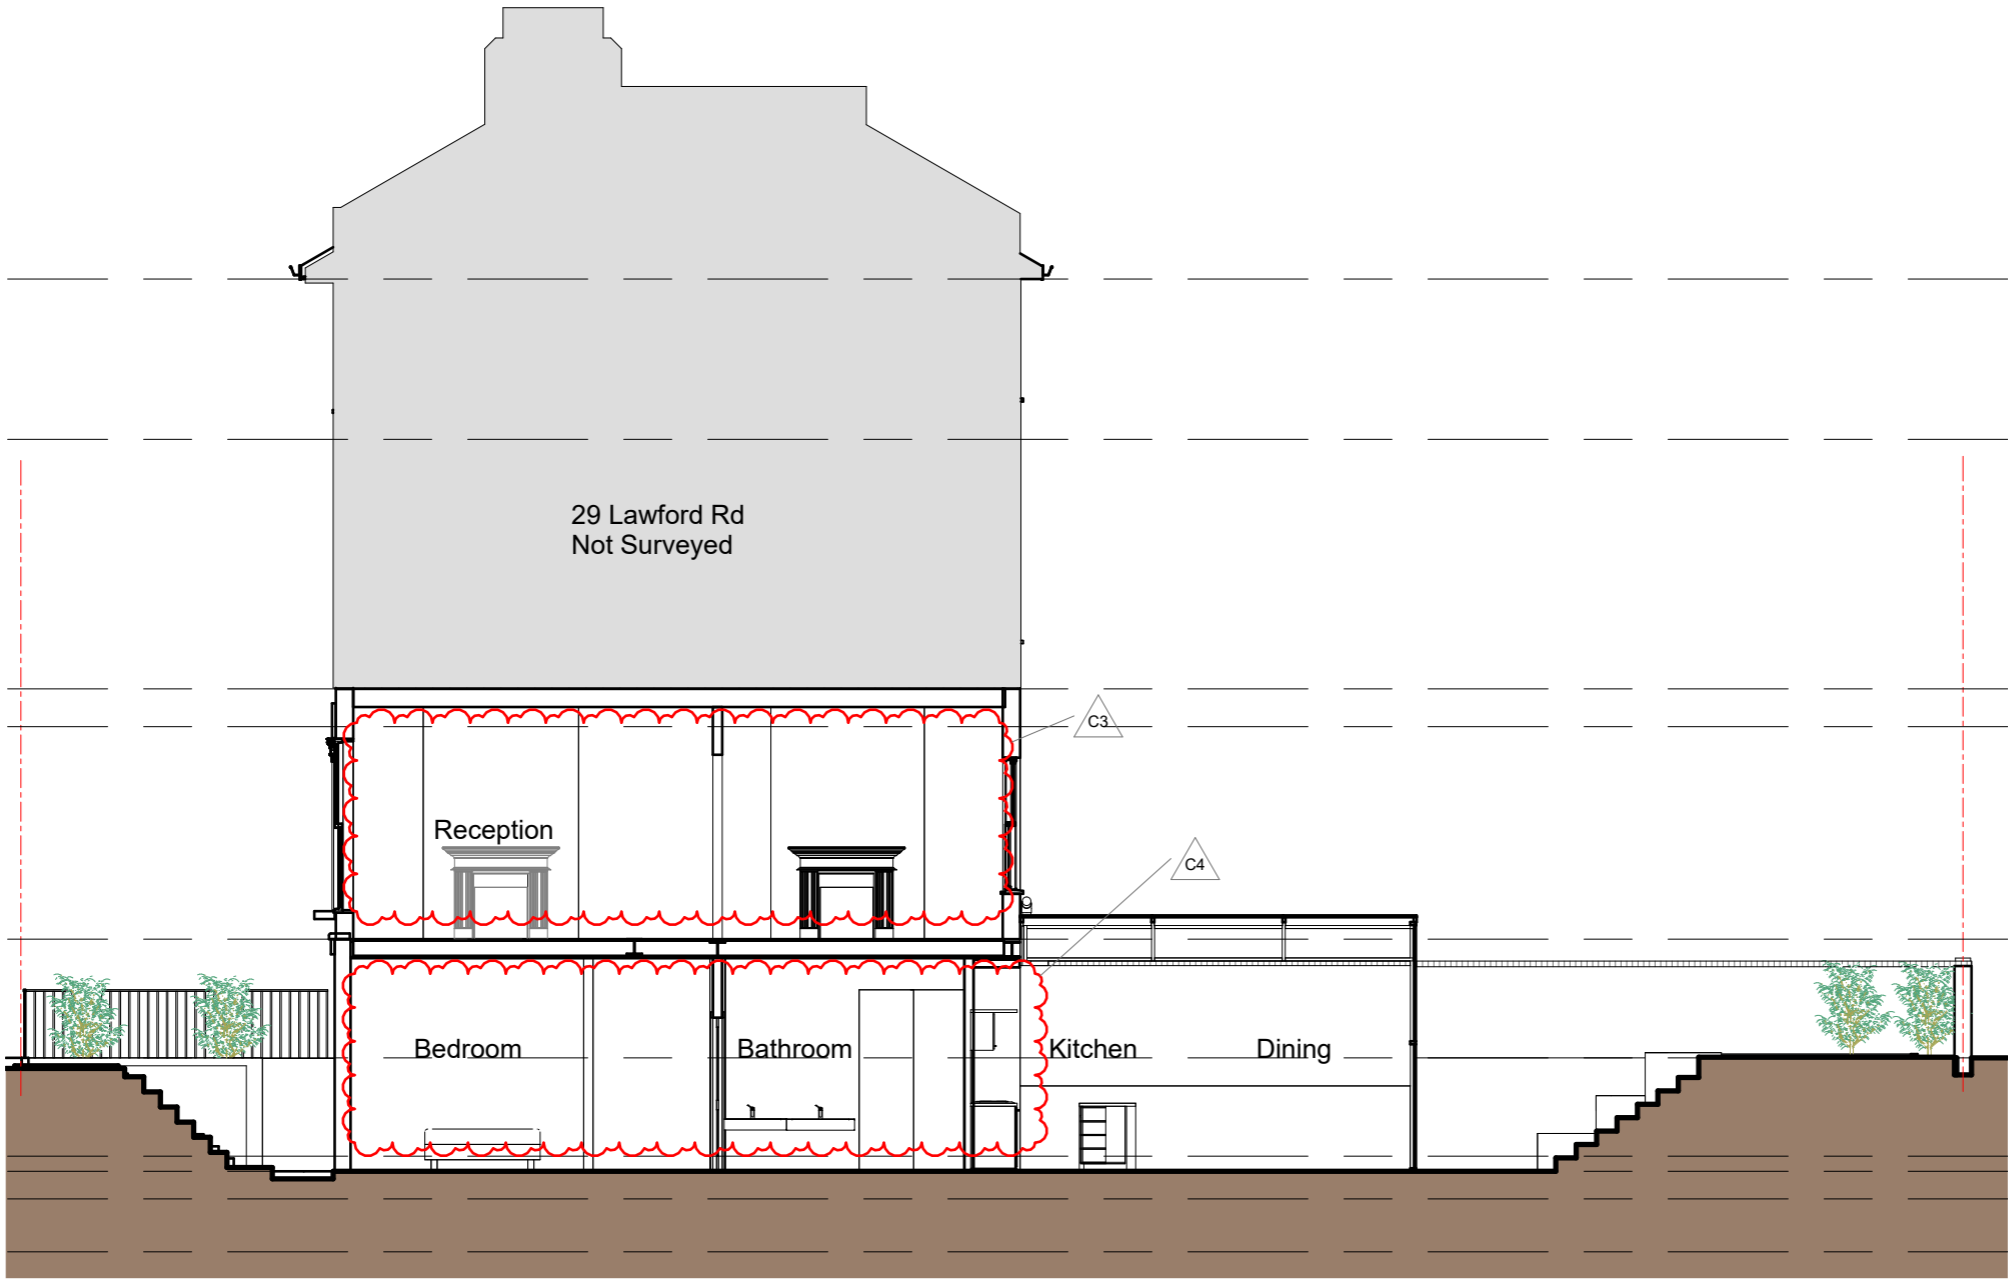

Proposed Section BB

Jakobson

260A West Hendon Broadway
London NW96AG
msjakobson@gmail.com
07584 978189

- GENERAL NOTES
1. DO NOT TAKE DIMENSIONS FROM THIS DRAWING, EXCEPT FOR PLANNING PURPOSES
 2. ALL DIMENSIONS AND LEVELS TO BE CHECKED ON SITE
 3. ALL STRUCTURAL ELEMENTS ARE FOR REFERENCE ONLY AND SHOULD BE READ IN ACCORDANCE WITH STRUCTURAL ENGINEER'S SPECIFICATION AND DETAILS
 4. ALL DETAILS TO MANUFACTURERS SPECIFICATION AND DETAILS
 5. DRAWINGS TO BE READ IN CONJUNCTION WITH SCOPE OF WORKS T01
 6. ALL DETAILS SUBJECT TO BUILDING CONTROL APPROVAL
 7. ALL DETAILS SUBJECT TO PARTY WALL AWARD
 8. BOUNDARY LINES SHOWN ARE INDICATIVE AND TO BE CONFIRMED BY CLIENT
 9. ISSUE NOT FOR CONSTRUCTION
- ©2024 - MAY NOT BE REPRODUCED WITHOUT PERMISSION