

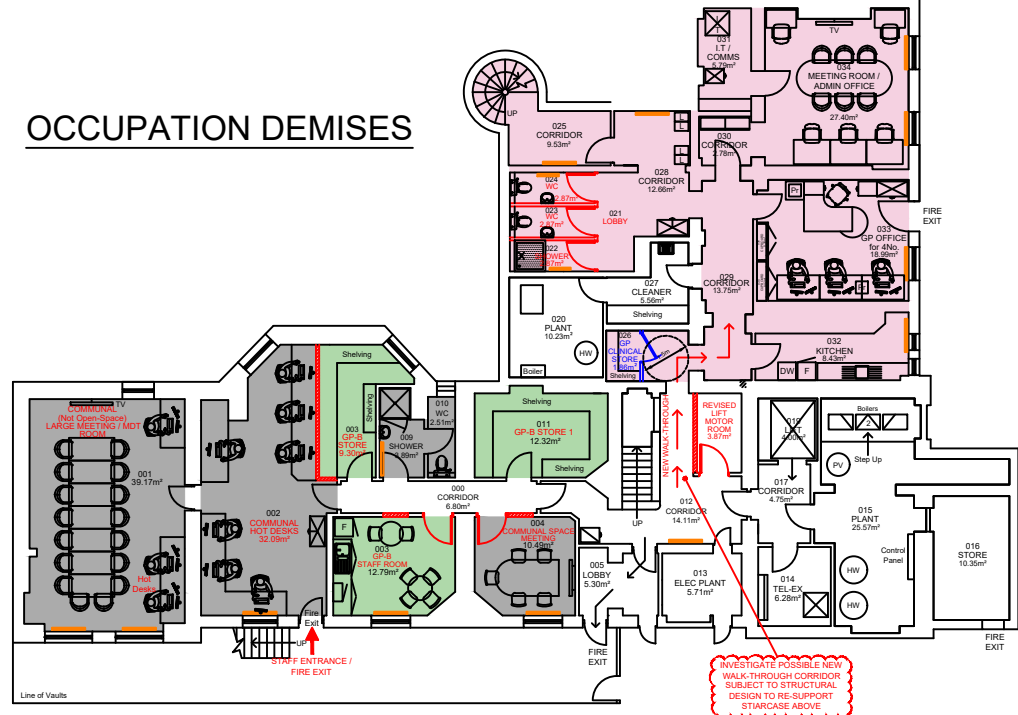


OCCUPATION DEMISES

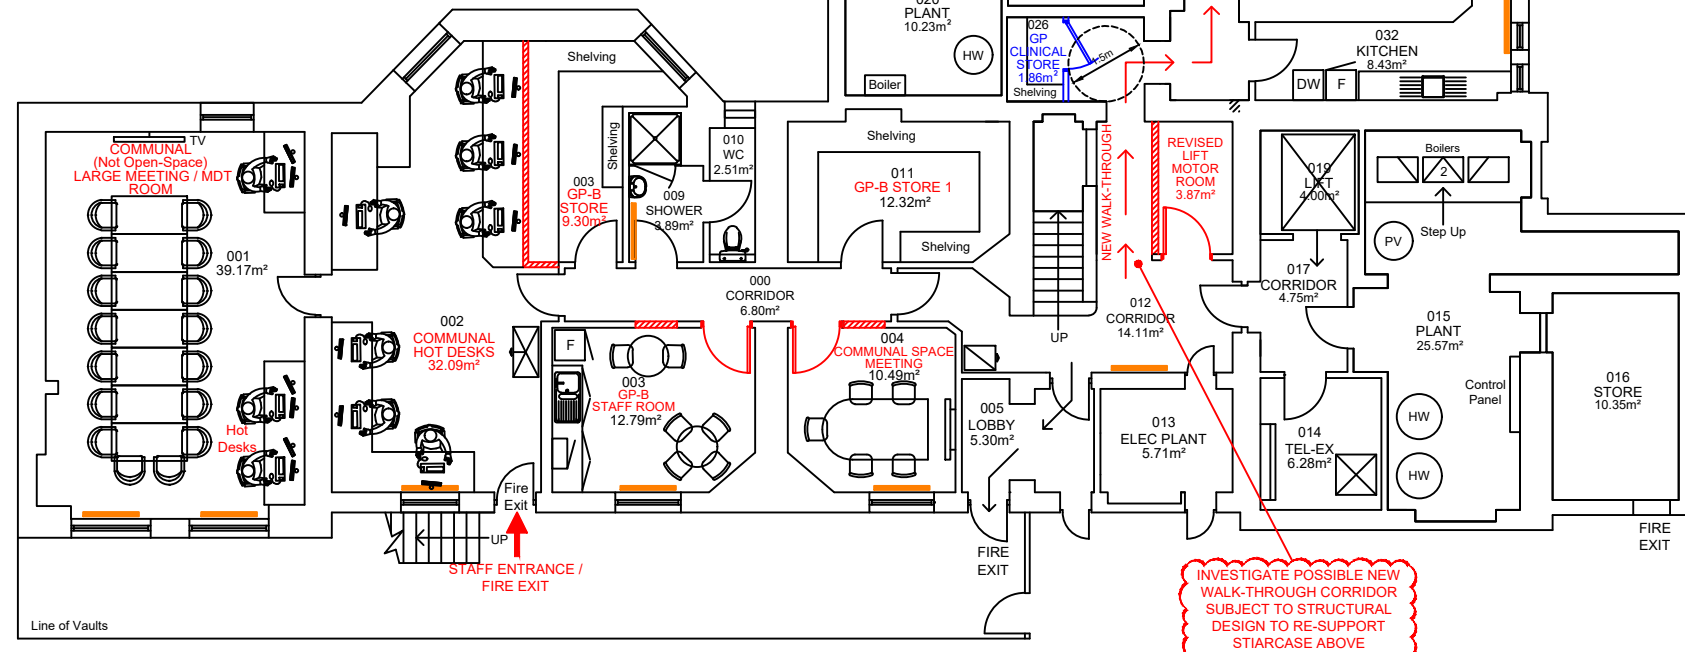


LEGEND:

- BLOOMSBURY GP PRACTICE
 - GP-B PRACTICE
 - GP A & GP B SHARED
 - CNWL
 - WHITTINGTON SLT
 - WHITTINGTON DENTAL
 - CAMDEN & ISLINGTON NHS TRUST
 - THE LISTENING PLACE
 - VACANT
 - UCLH PHLEBOTOMY
 - COMMUNAL
- BASEMENT (B)**

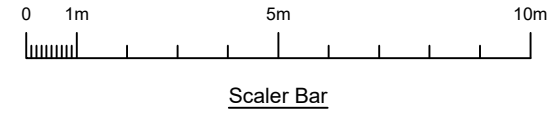

All dimensions to be verified on site by Main Contractor before the start of any shop drawings or work whatsoever either on their own behalf or that of sub-contractors.
Report any discrepancies to the Contract Administrator at once.
This drawing is to be read with all relevant Architect's and Engineer's drawings and other relevant information.
© Ingleton Wood LLP

LEGEND: DO NOT SCALE

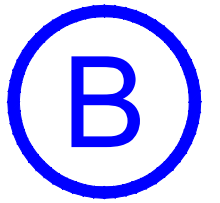

Option 4



Central and North West London NHS Foundation Trust

Revision	Date	Description	Drawn	Checked
M	03.04.24	Staff WCs amended to add a shower following SH meeting with Bloomsbury GP on 02.04.24	LAR	TP
L	11.03.24	Updated following RE (CNWL) & TP Teams Meeting on 05.03.24	LAR	TP
K	05.03.24	Updated following NHSPS/CB/TP Teams Meeting on 04.03.24	LAR	TP
J	04.03.24	Updated following SH/TP Teams Meeting with B GP Practice on 29.02.24	LAR	TP
H	05.02.24	Updated following site visit with Brunswick GP Practice on 23.01.24	LAR	TP
G	23.10.23	Updated following OS email following OS/SH review on 19.10.23	LAR	TP
F	09.10.23	Updated following Client review of neighbourhood requirements	LAR	TP
E	29.08.23	Updated following: (i) Client Teams meeting on 24.08.23 for neighbourhood model (ii) following site visit with Council Listed Buildings Officer on 23.08.23	LAR	TP
D	08.08.23	Link corridor revised & medical records off site	LAR	TP
C	19.06.23	Updated following site visit with MM on 09.06.23	LAR	TP
B	05.06.23	Lift Motor Room / New walk through revised following Lift feedback rec'd on 02.06.23	LAR	TP
A	28.03.22	Updated following Whittington Dental feedback email on 25.03.22	LAR	TP

Revision: Date: Description: Dwg: Chk:



Project: HUNTER STREET HEALTH CENTRE HUNTER STREET

Drawing Title: PROPOSED BASEMENT PLAN OPTION FOUR
Client: NHS PROPERTY SERVICES LTD / CAMDEN CCG

Drawn	Checked	Date	Scale	Page Size
LAR	TP	25.05.21	1:150	A3

Job No.	Dwg No.	Stage	Revision
812679	41		M