

Client Approval:

POSITION:_

SIGNATURE:

DATE:

The drawing must be


Please proceed to manufacture, all windows,doors


signed and returned to Rawington Ltd before manufacture commence. Failure to do so, may lead

to delay in the supply of items detailed.


APEX SHOWING HANDLE POSITION.


sizes and specification are correct.

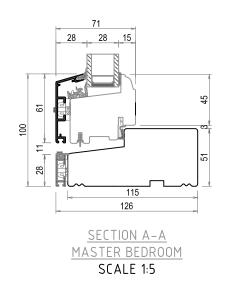


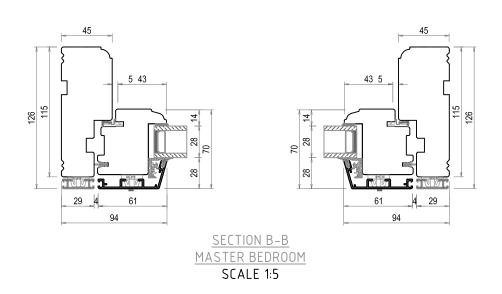


DRAWING TITLE Rawington Ltd **GENERAL ARRANGEMENT** Mrs YANA WINDOW DETAILS MASTER BEDROOM SECOND FLOOR Waterwells Business Park REAR ELEVATION (1-OFF) Unit B4, Baird road Quedgeley | GL2 2GB | PROJECT TITLE DRAWN CHECKED DRAWN SCALE 29 Crossfield Road A.P. SCALE AT A3 R.P. 27.12.24 Tel 014 5276 4875 Fax 014 5276 4875 Email info@rawington.com DRAWING NUMBER Job Number REVISION NW3 4NT, LONDON YA-001 001 REV AMENDMENT DRN DATE

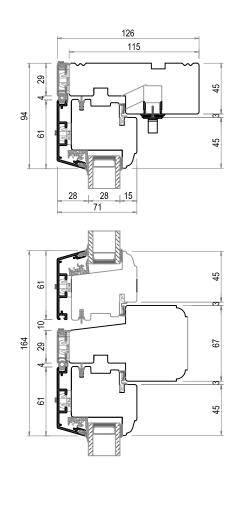


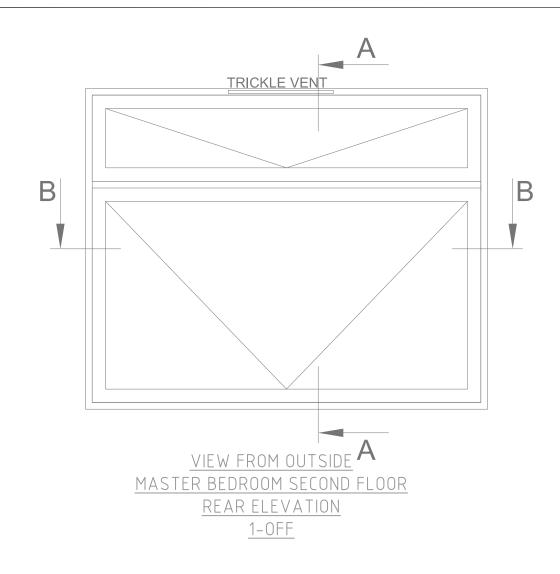


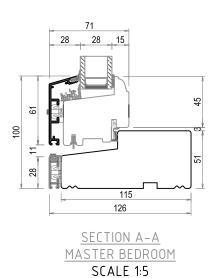


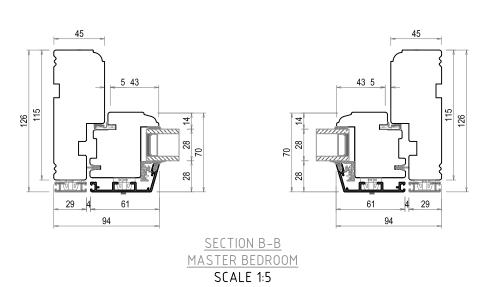

DRAWING TITLE Rawington Ltd **GENERAL ARRANGEMENT** Mrs YANA WINDOW DETAILS MASTER BEDROOM SECOND FLOOR Waterwells Business Park REAR ELEVATION (1-OFF) Unit B4, Baird road Quedgeley | GL2 2GB | PROJECT TITLE DRAWN CHECKED DRAWN SCALE 29 Crossfield Road SCALE AT A3 R.P. A.P. 27.12.24 Tel 014 5276 4875 Fax 014 5276 4875 Email info@rawington.com DRAWING NUMBER Job Number REVISION NW3 4NT, LONDON YA-001 002 REV AMENDMENT DRN DATE

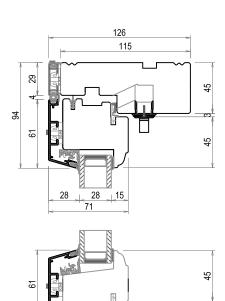

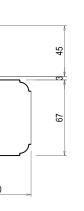


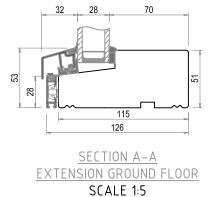


DRN DATE


Client Approval: Please proceed to manufacture, all windows, doors sizes and specification are correct. The drawing must be signed and returned to Rawington Ltd before manufacture commence. Failure to do so, may lead to delay in the supply of items detailed. POSITION: SIGNATURE: DATE: ____ NOTE:

APEX SHOWING HANDLE POSITION.

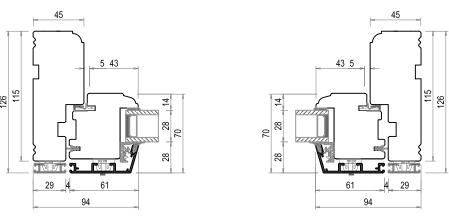


SECTION B-B EXTENSION GROUND FLOOR SCALE 1:5

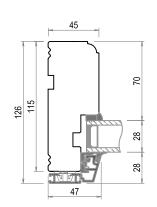

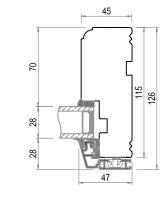

SECTION C-C EXTENSION GROUND FLOOR SCALE 1:5

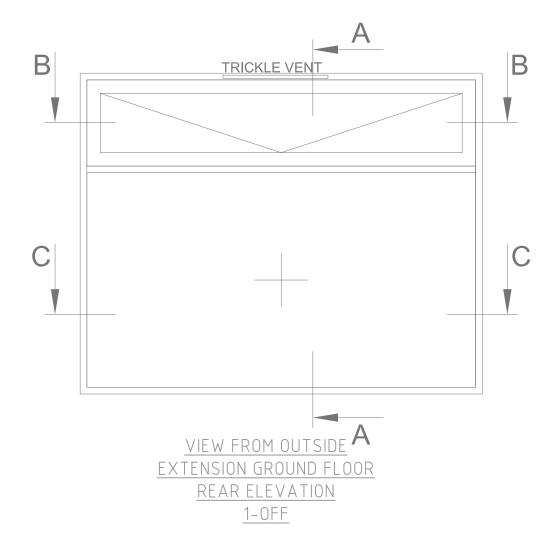

Rawington Ltd

Waterwells Business Park Unit B4, Baird road

Quedgeley
GL2 2GB PROJECT TITLE

CLIENT

Mrs YANA

DRAWING TITLE **GENERAL ARRANGEMENT** WINDOW DETAILS EXTENSION GROUND FLOOR REAR ELEVATION (1-OFF)


YA-001


29 Crossfield Road NW3 4NT, LONDON DRAWN CHECKED DRAWN SCALE A.P. SCALE AT A3 R.P. 27.12.24 DRAWING NUMBER Job Number REVISION


003

REV AMENDMENT


Tel 014 5276 4875 Fax 014 5276 4875 Email info@rawington.com

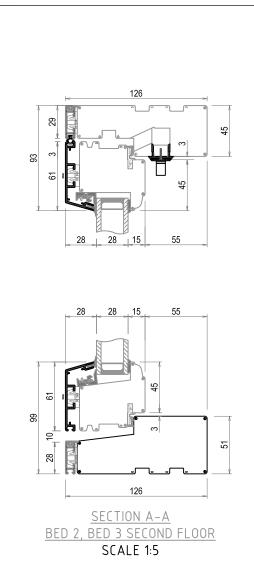


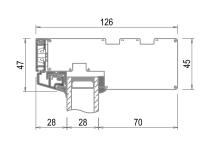

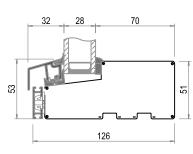

SECTION B-B
BED 2, BED 3 SECOND FLOOR
SCALE 1:5

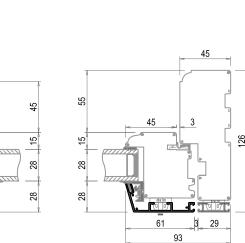

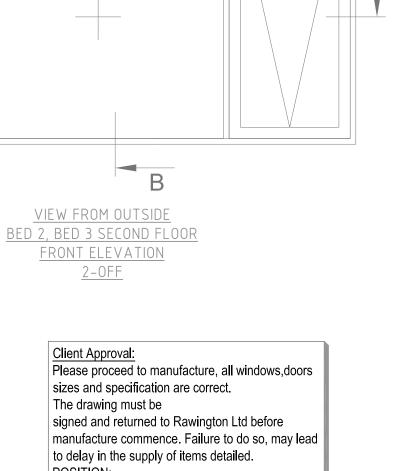

POSITION:


DATE: ____


NOTE:

SIGNATURE:

APEX SHOWING HANDLE POSITION.

TRICKLE VENT

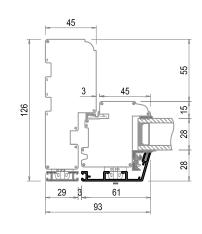

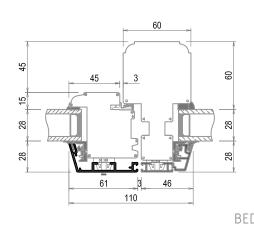

<u>SECTION C-C</u> BED 2, BED 3 SECOND FLOOR


SCALE 1:5


TRICKLE VENT


Α


C


	Rawington Ltd	CLIENT	DRAWING TITLE		RANGEMENT	
	Waterwells Business Park Unit B4, Baird road Quedgeley	Mrs YANA	WINDOW	DETAILS BED 2 FRONT ELEV	•	
	GLŽ 2GB Tel 014 5276 4875	PROJECT TITLE 29 Crossfield Road	DRAWN R.P.	CHECKED A.P.	DRAWN 27.12.24	SCALE SCALE AT A3
REV AMENDMENT DRN DATE	Fax 014 5276 4875 Email info@rawington.com	NW3 4NT, LONDON	JOB NUMBER YA-001	DRAWING NUMB O(ION -

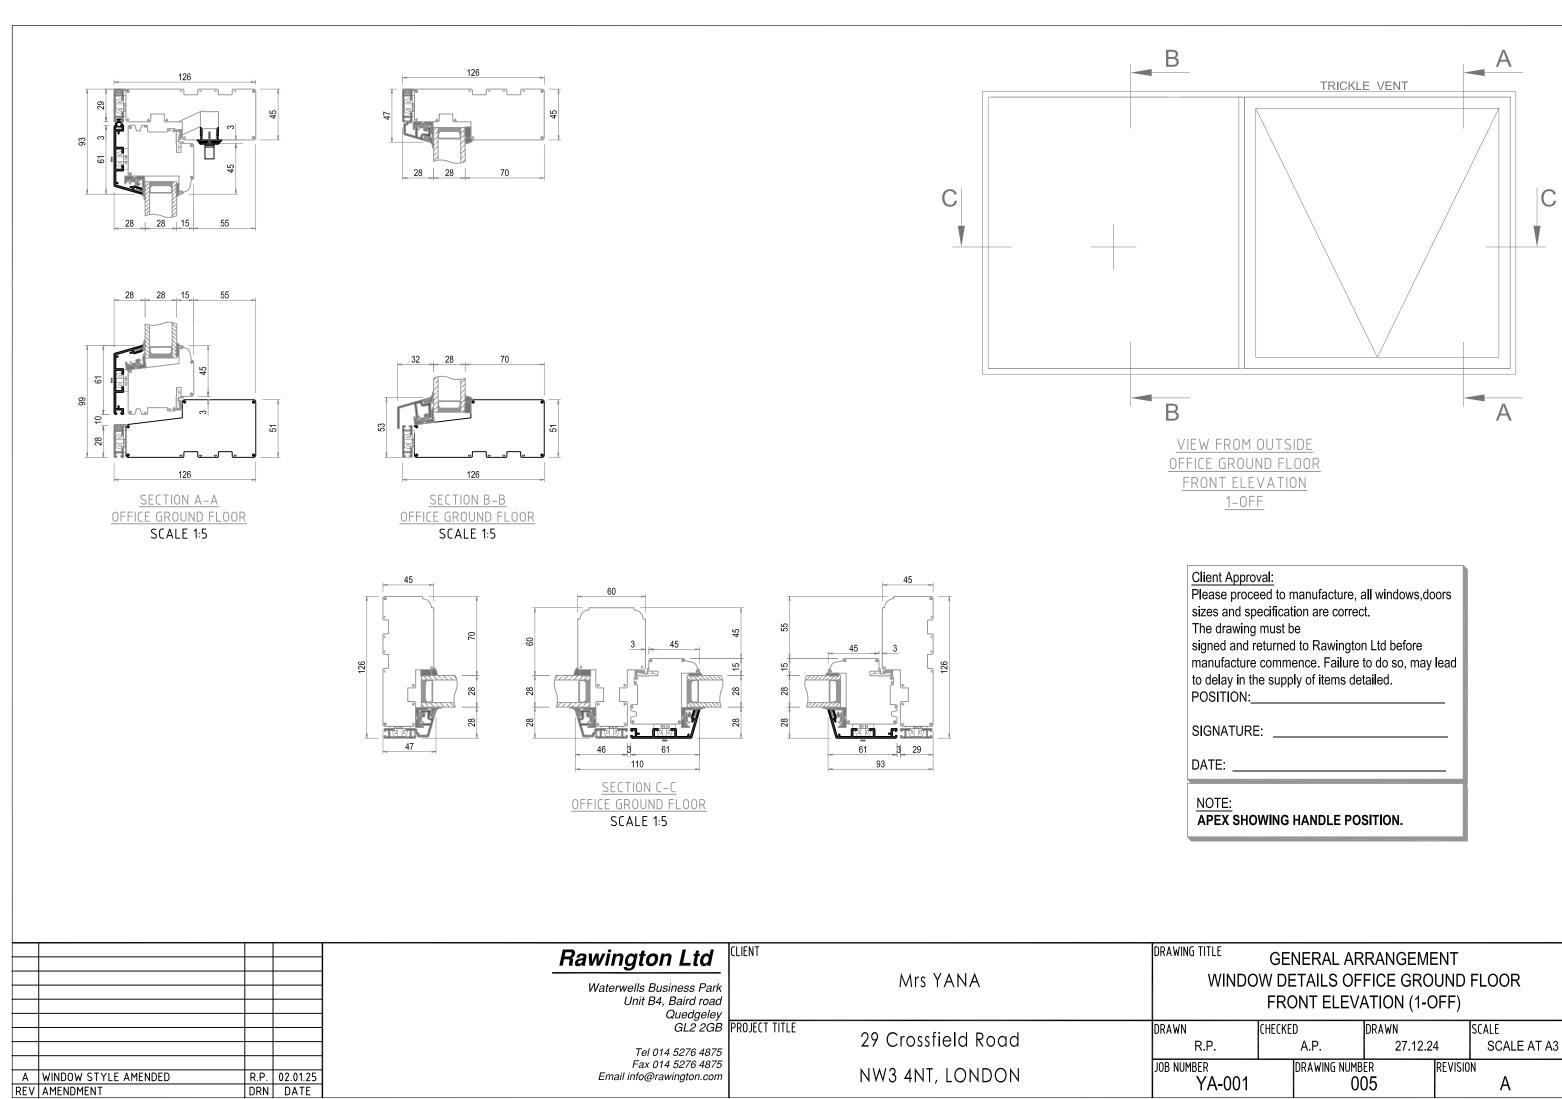

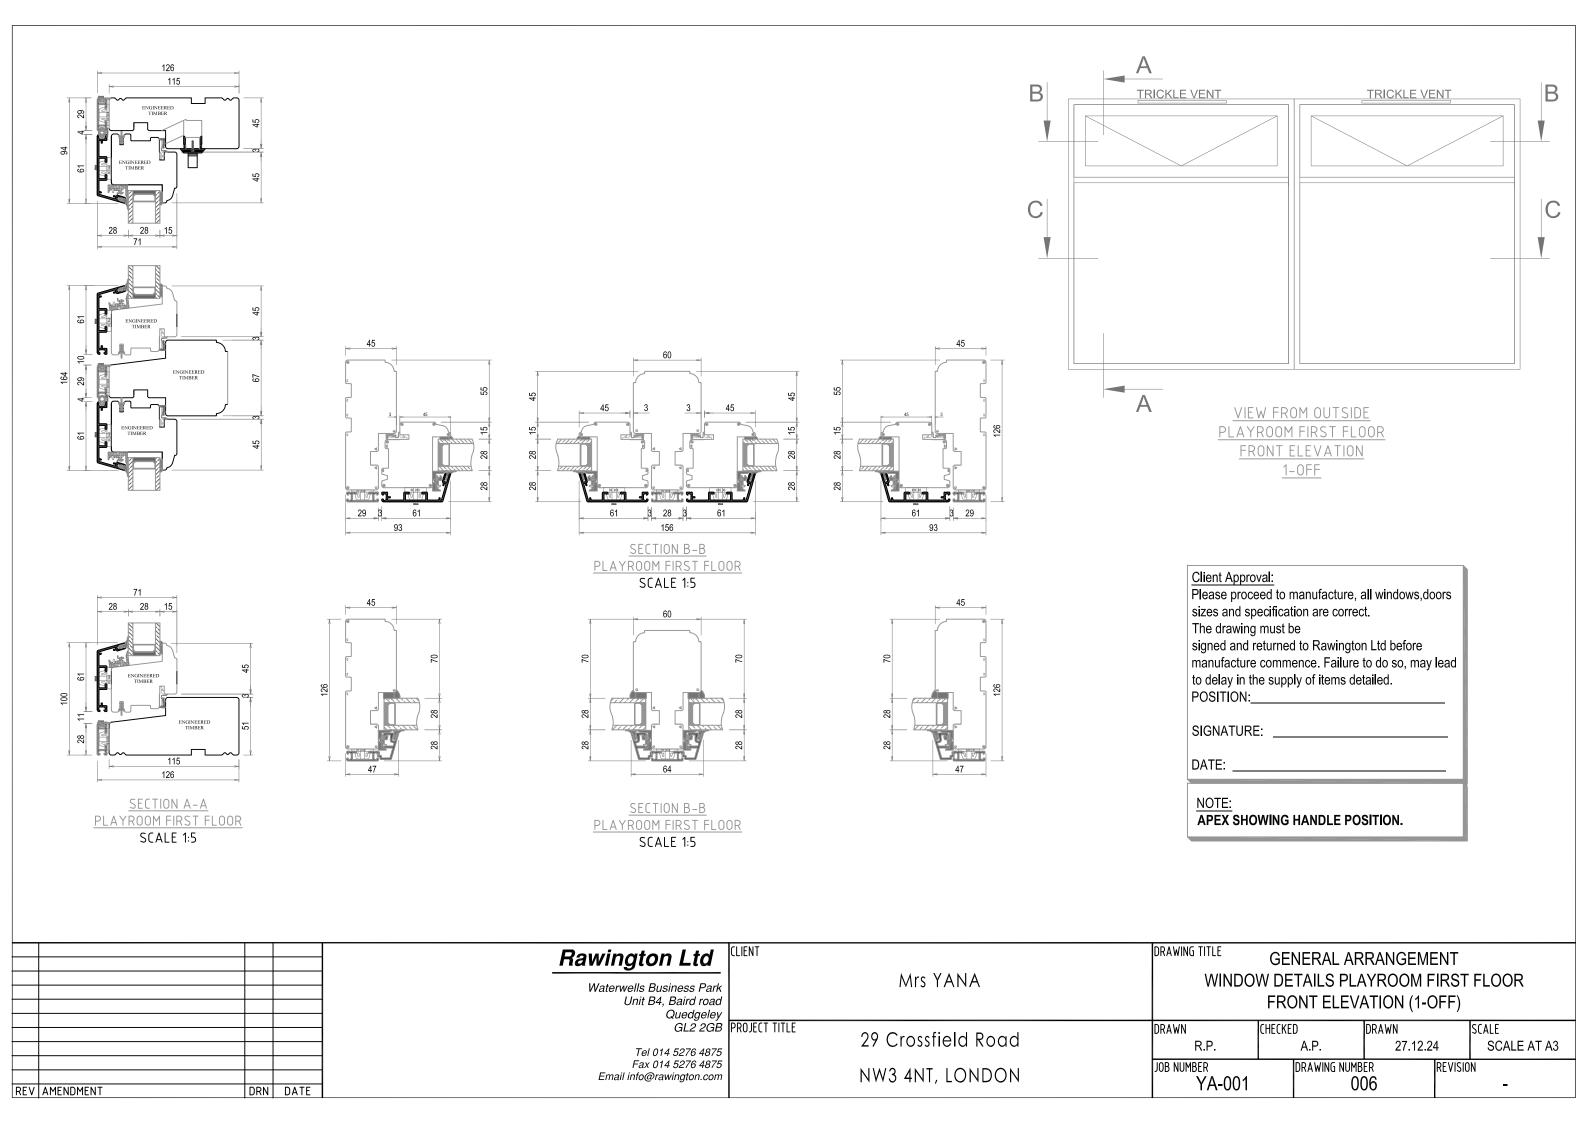

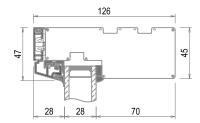


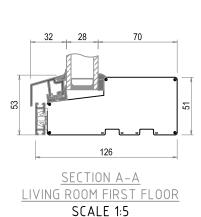

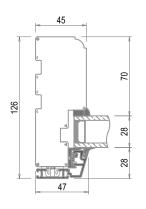



SCALE 1:5

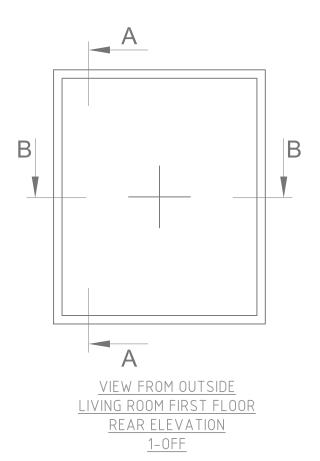


Client Approval:
Please proceed to manufacture, all windows,doors sizes and specification are correct.
The drawing must be signed and returned to Rawington Ltd before manufacture commence. Failure to do so, may lead to delay in the supply of items detailed.
POSITION:


SIGNATURE:


DATE:

NOTE:
APEX SHOWING HANDLE POSITION.


DRAWING TITLE Rawington Ltd **GENERAL ARRANGEMENT** Mrs YANA WINDOW DETAILS LIVING ROOM FIRST FLOOR Waterwells Business Park REAR ELEVATION (1-OFF) Unit B4, Baird road Quedgeley | GL2 2GB | PROJECT TITLE DRAWN CHECKED DRAWN SCALE 29 Crossfield Road A.P. SCALE AT A3 R.P. 27.12.24 Tel 014 5276 4875 Fax 014 5276 4875 Email info@rawington.com TITLE CHANGED FROM PLAYROOM TO DRAWING NUMBER Job Number REVISION R.P. 02.01.25 NW3 4NT, LONDON LIVINGROOM YA-001 007 Α REV AMENDMENT DRN DATE

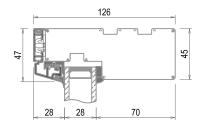

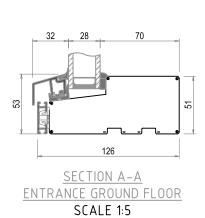

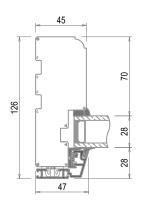

<u>SECTION B-B</u> ENTRANCE GROUND FLOOR SCALE 1:5

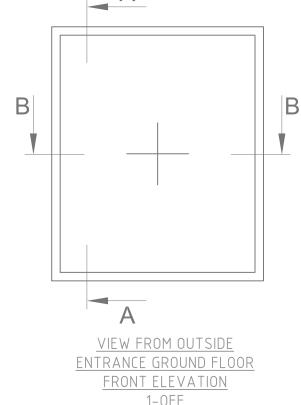

<u>1-0FF</u>

Client Approval:

Please proceed to manufacture, all windows, doors sizes and specification are correct.


The drawing must be signed and returned to Rawington Ltd before manufacture commence. Failure to do so, may lead to delay in the supply of items detailed. POSITION:


SIGNATURE:

DATE: ____


 $\frac{\text{NOTE:}}{\text{APEX SHOWING HANDLE POSITION.}}$


	Rawington Ltd	CLIENT		NERAL ARRANGEMENT	
	Waterwells Business Park Unit B4, Baird road Quedgeley	Mrs YANA		AILS ENTRANCE GROU ONT ELEVATION (1-OFF	
	GL2 2GB Tel 014 5276 4875	29 Crossfield Road	DRAWN CHECKED	DRAWN A.P. 27.12.24	SCALE SCALE AT A3
REV AMENDMENT DRN DATE	Fax 014 5276 4875 Email info@rawington.com	NW3 4NT, LONDON	JOB NUMBER YA-001	DRAWING NUMBER REVI	ISION -

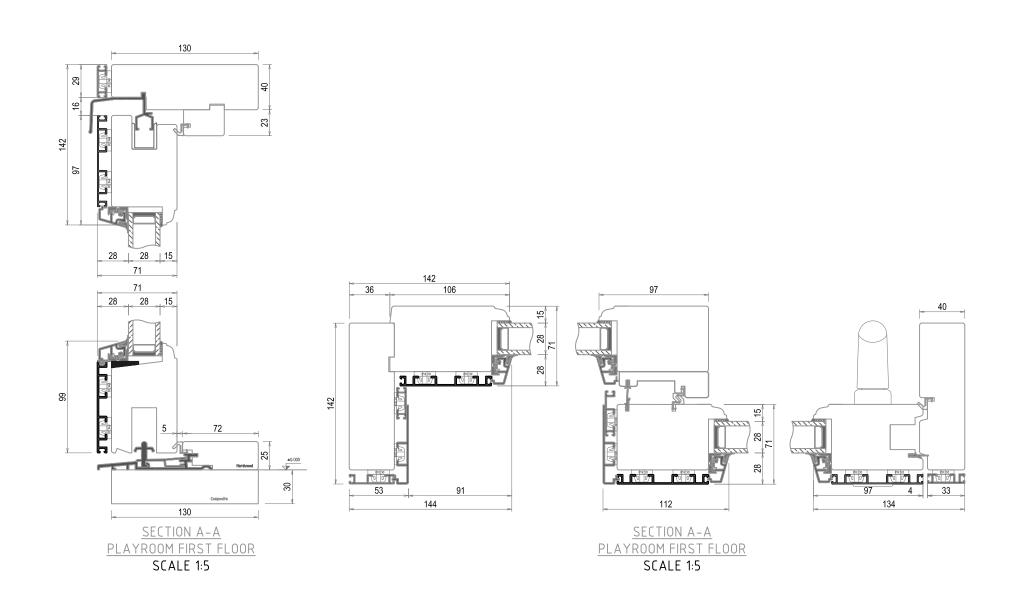

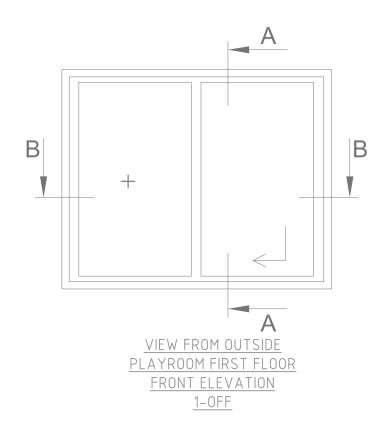



	Rawington Ltd			ENERAL ARRANGEME	
	Waterwells Business Park Unit B4, Baird road Quedgeley	Mrs YANA		R DETAILS PLAYROOM ONT ELEVATION (1-0	
	GL2 2GB Tel 014 5276 4875	29 Crossfield Road	DRAWN CHECK R.P.	ED DRAWN A.P. 27.12.24	SCALE SCALE AT A3
REV AMENDMENT DRN DATE	Fax 014 5276 4875 Email info@rawington.com	NW3 4NT, LONDON	JOB NUMBER YA-001	DRAWING NUMBER 009	REVISION -

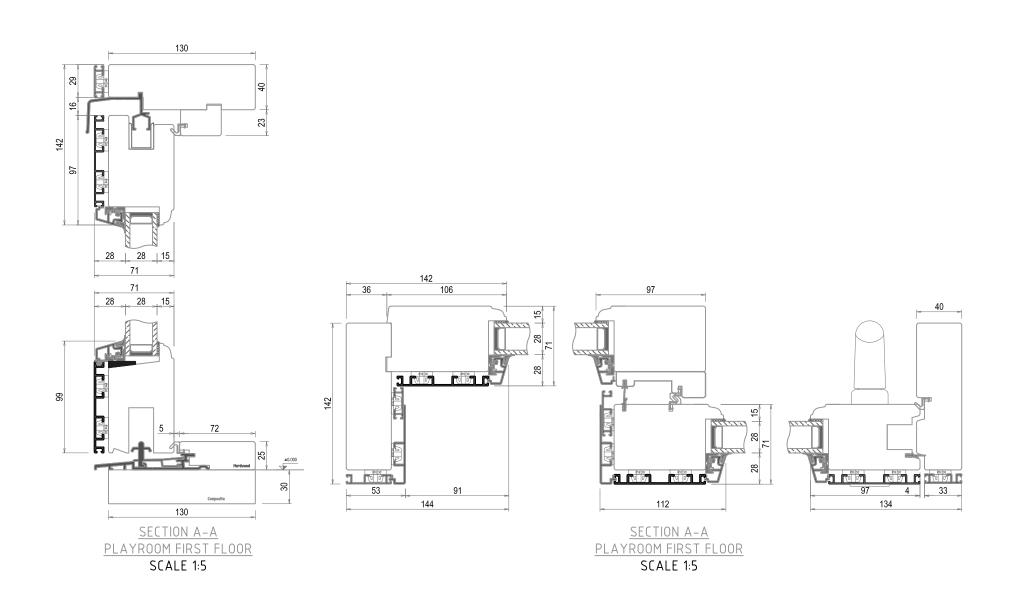

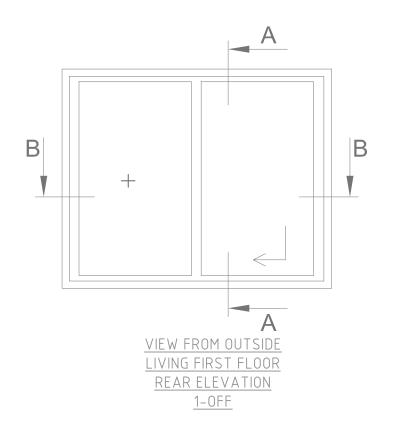



		Rawington Ltd Waterwells Business Park	CLIENT	Mrs YANA	DRAWING TITLE SLIDING	DRAWING TITLE GENERAL ARRANGEMENT SLIDING DOOR DETAILS LIVING FIRST FLOOR			
		Unit B4, Baird road Quedgeley	PROJECT TITLE	DRAWN	REAR ELEVA	ATION (1-OFF)	SCALE		
		Tel 014 5276 4875 Fax 014 5276 4875		29 Crossfield Road	R.P. JOB NUMBER	A.P.	27.12.24	SCALE AT A3	
REV AMENDMENT DRN	DATE	Email info@rawington.com	NW3 4NT, LONDON	YA-001	I	10	-		

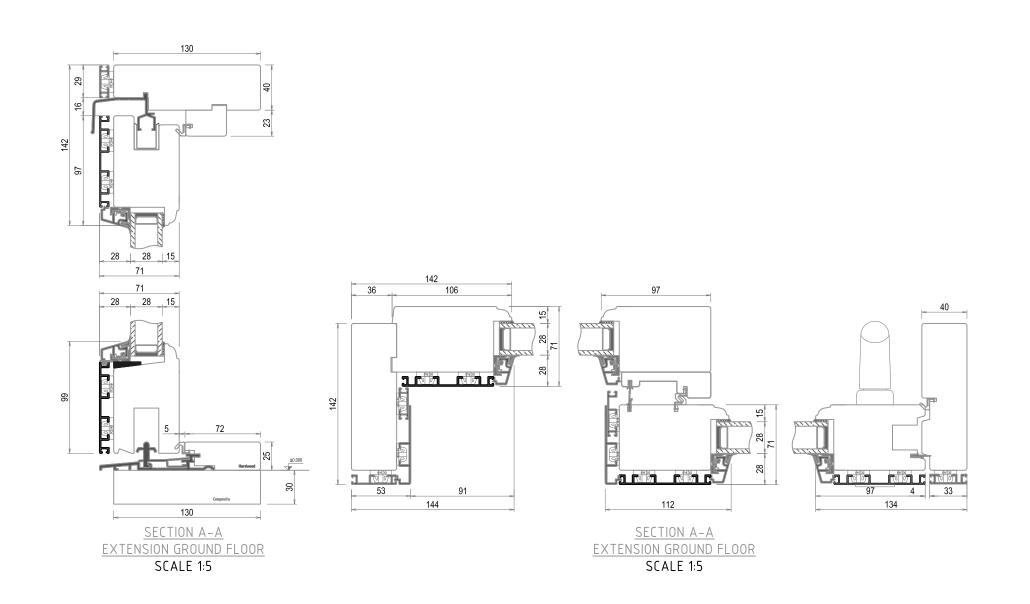


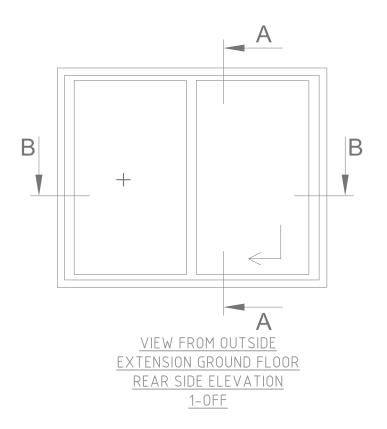

	Rawington Ltd	LIENT		ENERAL ARRANGEMENT	
	Waterwells Business Park Unit B4, Baird road Quedgeley	Mrs YANA		DETAILS EXTENSION GR R SIDE ELEVATION (1-OF	
		29 Crossfield Road	DRAWN CHECK R.P.	ED DRAWN 27.12.24	SCALE SCALE AT A3
REV AMENDMENT DRN DATE	Fax 014 5276 4875 Email info@rawington.com	NW3 4NT, LONDON	JOB NUMBER YA-001	DRAWING NUMBER REVI	SION -

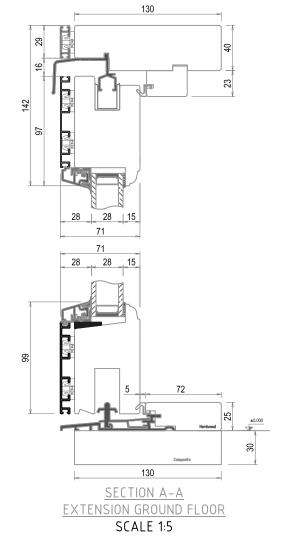

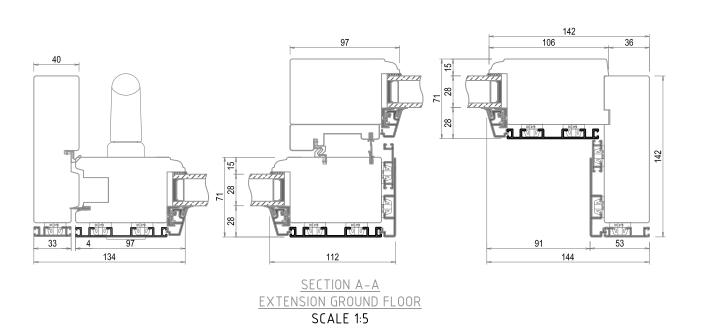

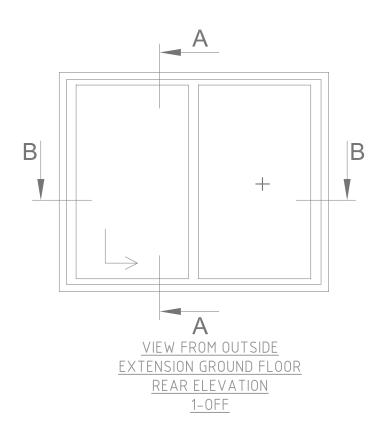

	Rawington Ltd	CLIENT	_	NERAL ARRANGEMENT	
	Waterwells Business Park Unit B4, Baird road Quedgeley	Mrs YANA		ETAILS EXTENSION GR AR ELEVATION (1-OFF)	
	GLŽ 2GB Tel 014 5276 4875	PROJECT TITLE 29 Crossfield Road	DRAWN CHECKED R.P.	DRAWN A.P. 27.12.24	SCALE SCALE AT A3
REV AMENDMENT DRN DAT	Fax 014 5276 4875 Email info@rawington.com	NW3 4NT, LONDON	JOB NUMBER YA-001	DRAWING NUMBER REVISON 012	SION -