
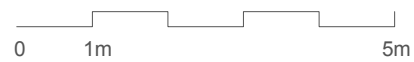
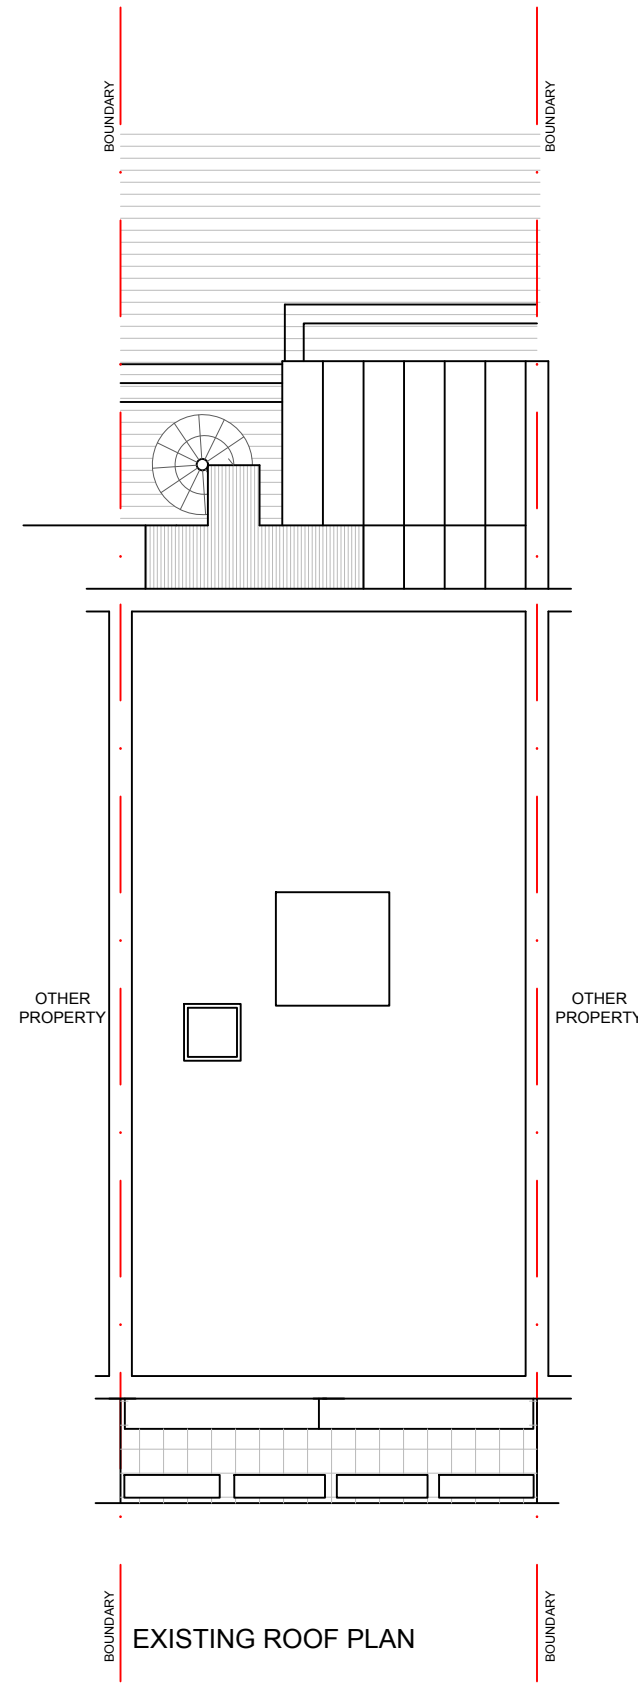



Drawings for planning purposes only, not construction. Any dimensions shown are subject to site surveys and all measurements are to be checked on site prior to any construction or manufacture. All dimensions are in millimetres unless stated otherwise. Specific details are subject to further design development. This drawing is a Copyright of Halecyon Architecture & Design

Address	Description	Client	Survey date	Date	Scale	Size	Drawn by	Check by	Version	Rev	Drawing No
29 CROSSFIELD ROAD, NW3 4NT, LONDON	Ground Floor reconfiguration and extension	Yana Gouzon	01.10.2024	12.10.2024	1:100	A3	AL	AL	-	-	01

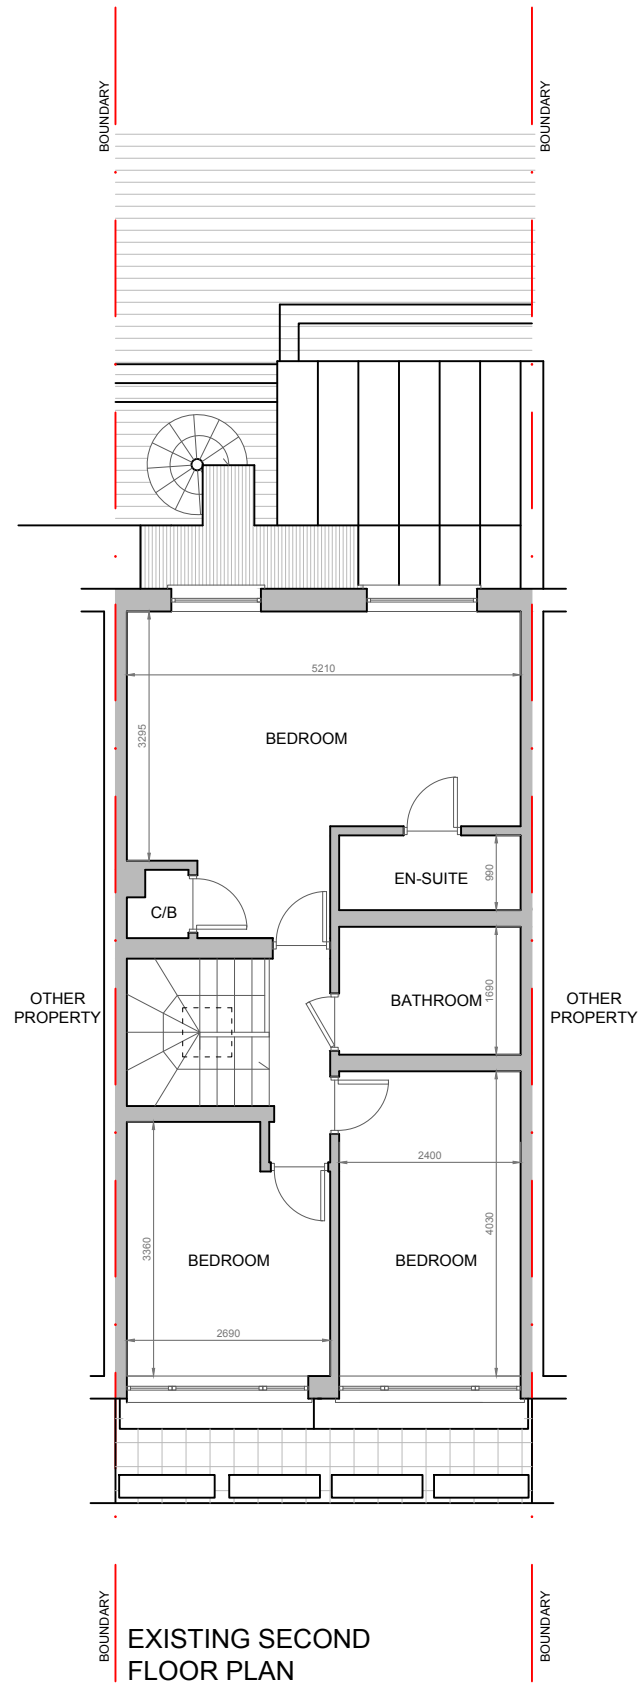




Drawings for planning purposes only, not construction. Any dimensions shown are subject to site surveys and all measurements are to be checked on site prior to any construction or manufacture. All dimensions are in millimetres unless stated otherwise. Specific details are subject to further design development. This drawing is a Copyright of Halecyon Architecture & Design

Address	Description	Client	Survey date	Date	Scale	Size	Drawn by	Check by	Version	Rev	Drawing No
29 CROSSFIELD ROAD, NW3 4NT, LONDON	Ground Floor reconfiguration and extension	Yana Gouzon	01.10.2024	12.10.2024	1:100	A3	AL	AL	-	-	02

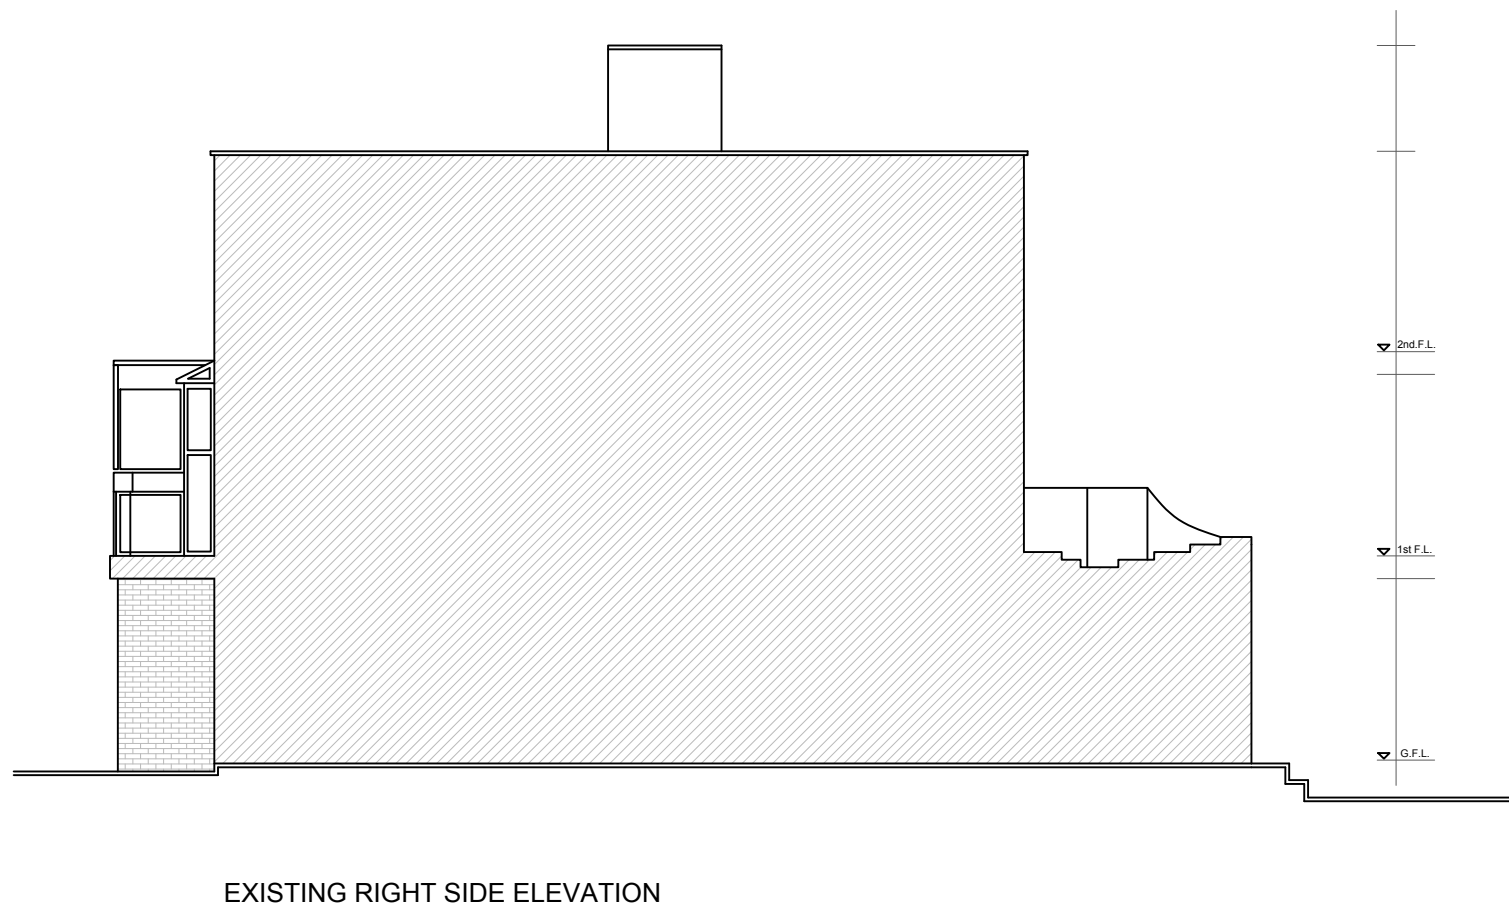




Drawings for planning purposes only, not construction. Any dimensions shown are subject to site surveys and all measurements are to be checked on site prior to any construction or manufacture. All dimensions are in millimetres unless stated otherwise. Specific details are subject to further design development. This drawing is a Copyright of Halecyon Architecture & Design

Address	Description	Client	Survey date	Date	Scale	Size	Drawn by	Check by	Version	Rev	Drawing No
29 CROSSFIELD ROAD, NW3 4NT, LONDON	Ground Floor reconfiguration and extension	Yana Gouzon	01.10.2024	12.10.2024	1:100	A3	AL	AL	-	-	03

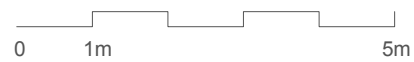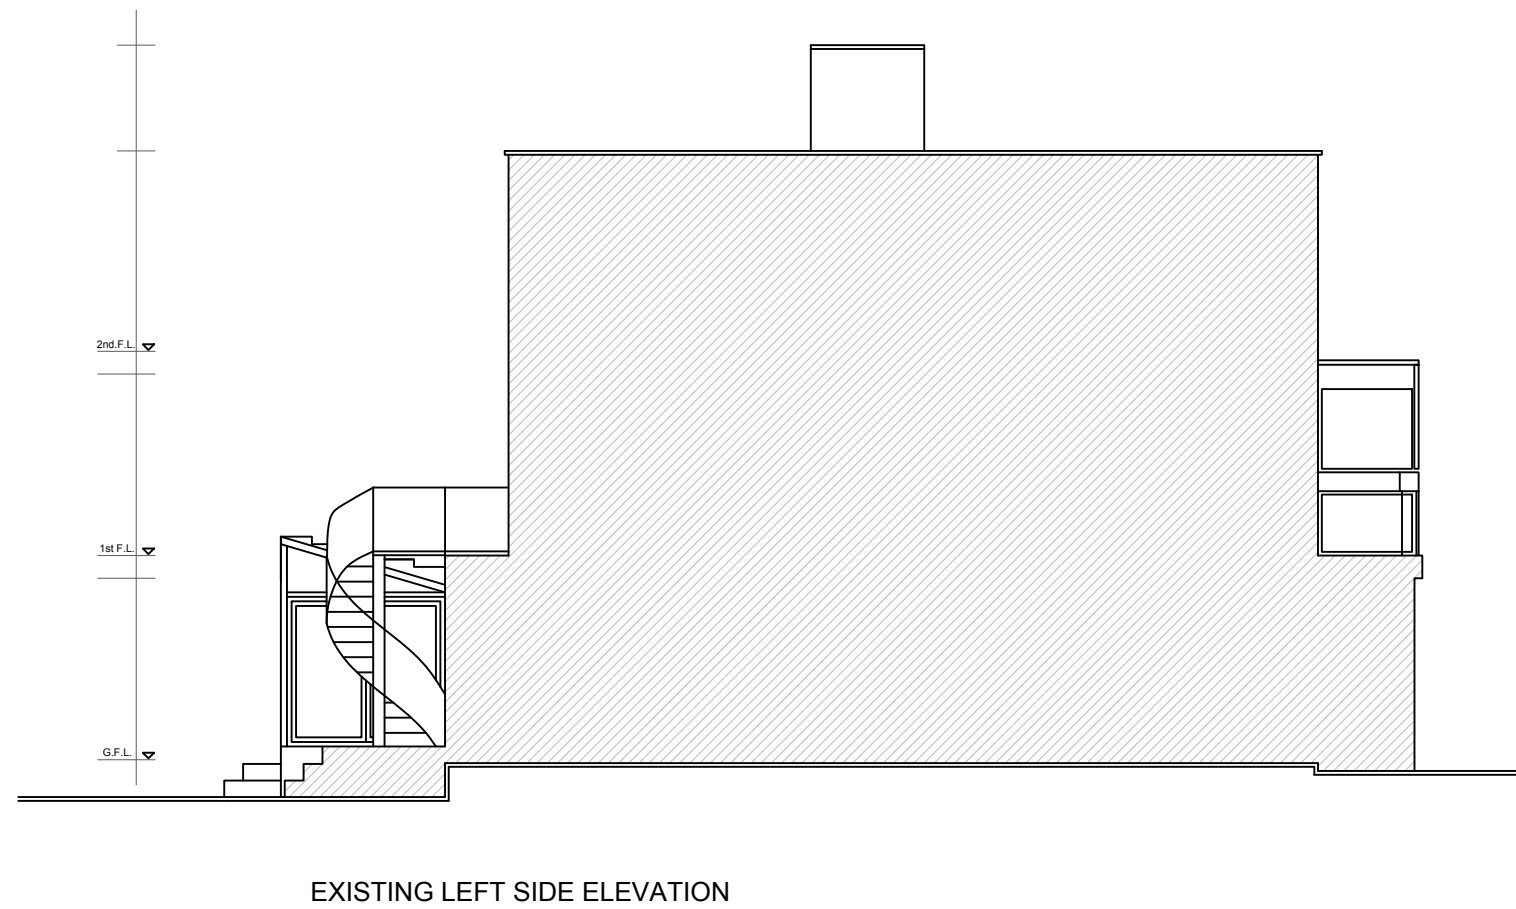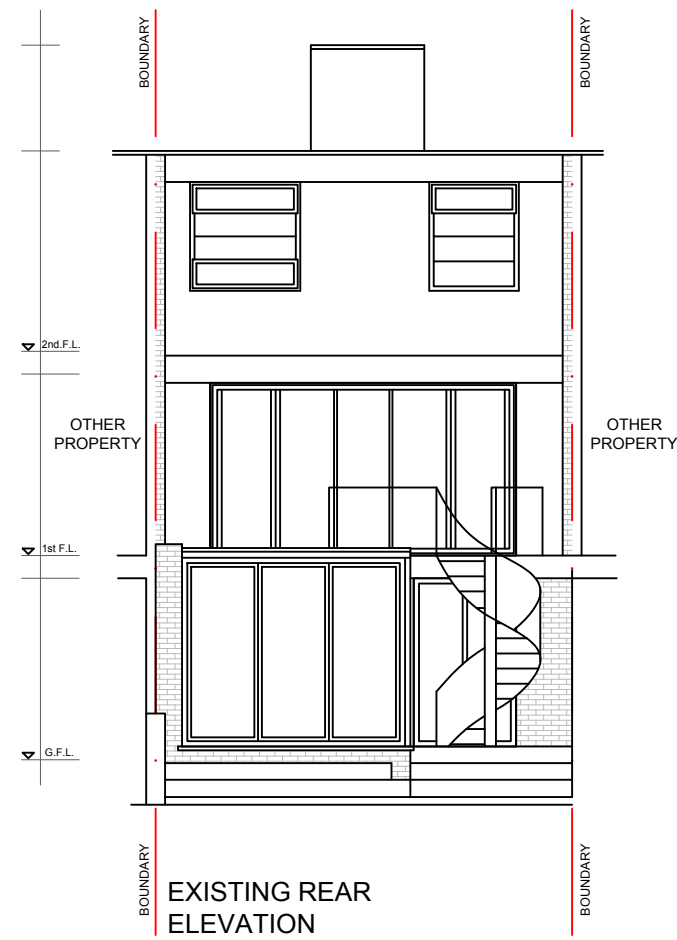



Drawings for planning purposes only, not construction. Any dimensions shown are subject to site surveys and all measurements are to be checked on site prior to any construction or manufacture. All dimensions are in millimetres unless stated otherwise. Specific details are subject to further design development. This drawing is a Copyright of Halecyon Architecture & Design

Address	Description	Client	Survey date	Date	Scale	Size	Drawn by	Check by	Version	Rev	Drawing No
29 CROSSFIELD ROAD, NW3 4NT, LONDON	Ground Floor reconfiguration and extension	Yana Gouzon	01.10.2024	12.10.2024	1:100	A3	AL	AL	-	-	04

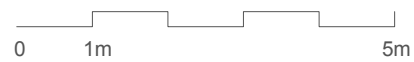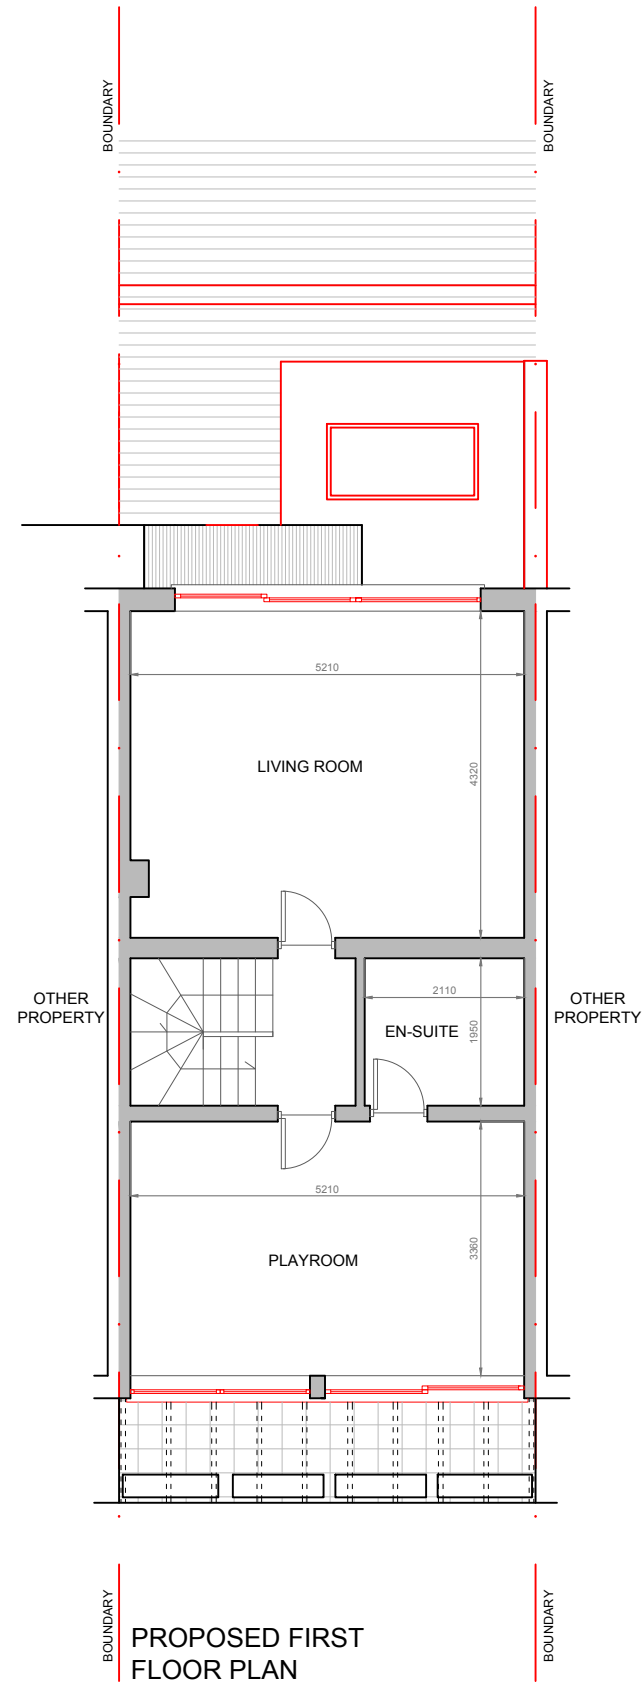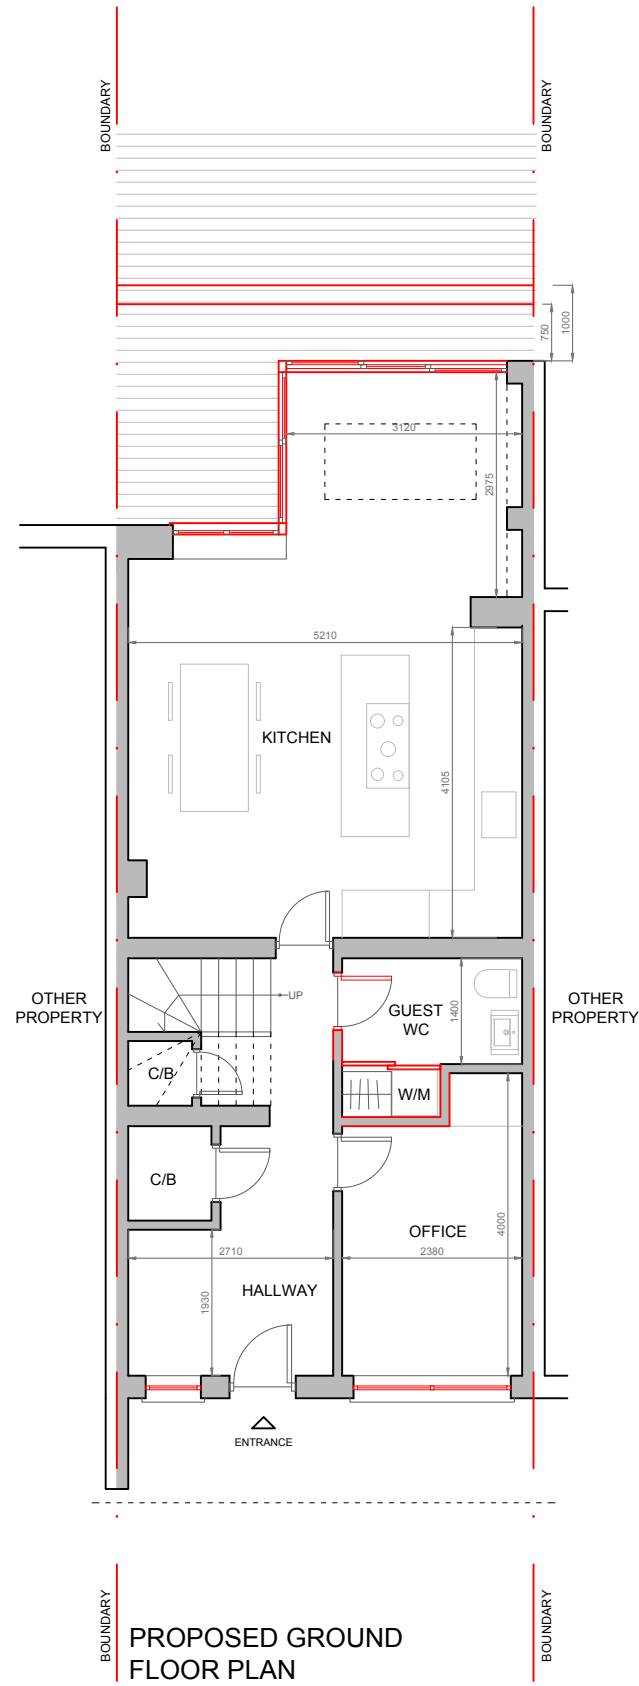


Drawings for planning purposes only, not construction. Any dimensions shown are subject to site surveys and all measurements are to be checked on site prior to any construction or manufacture. All dimensions are in millimetres unless stated otherwise. Specific details are subject to further design development. This drawing is a Copyright of Halecyon Architecture & Design

Address	Description	Client	Survey date	Date	Scale	Size	Drawn by	Check by	Version	Rev	Drawing No
29 CROSSFIELD ROAD, NW3 4NT, LONDON	Ground Floor reconfiguration and extension	Yana Gouzon	01.10.2024	02.01.2025	1:100	A3	AL	AL	-	03	05

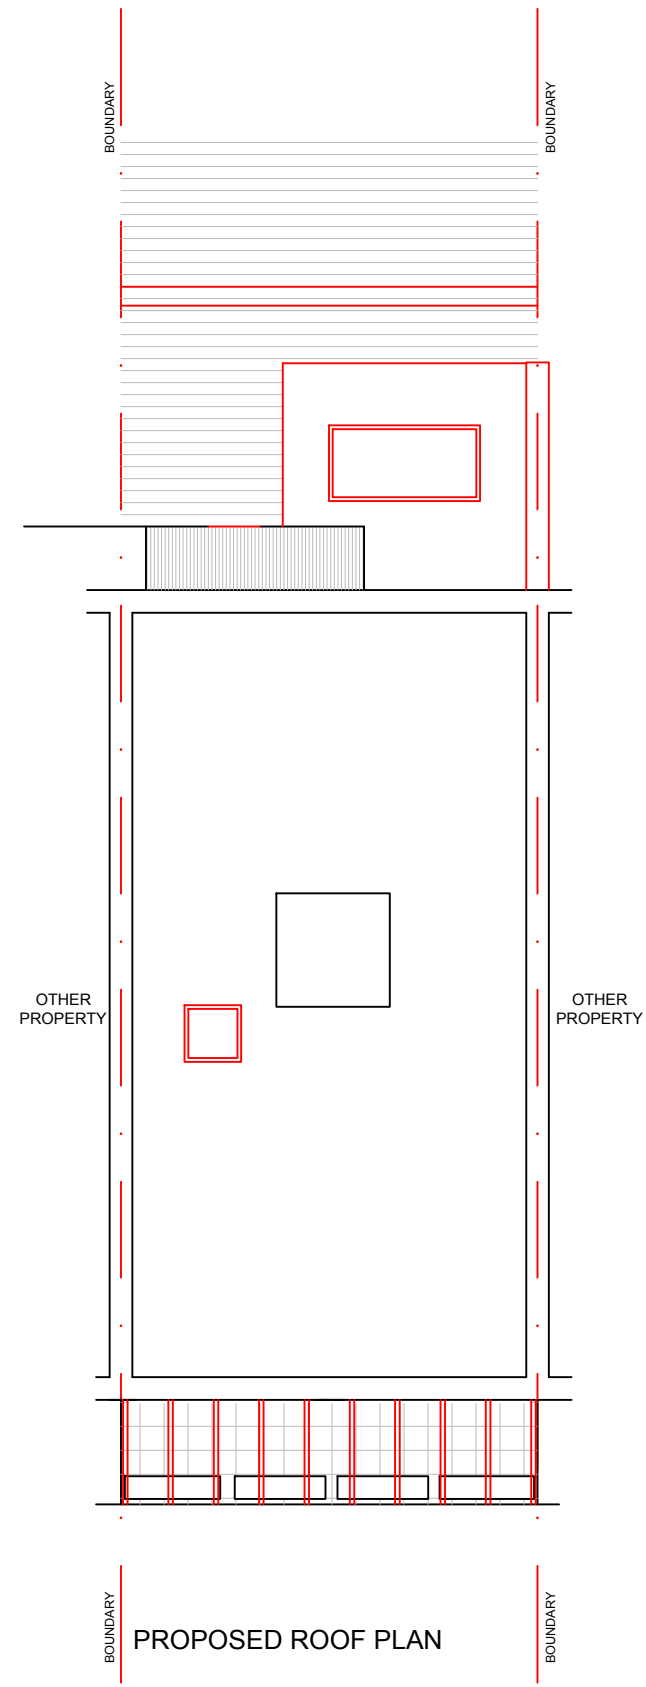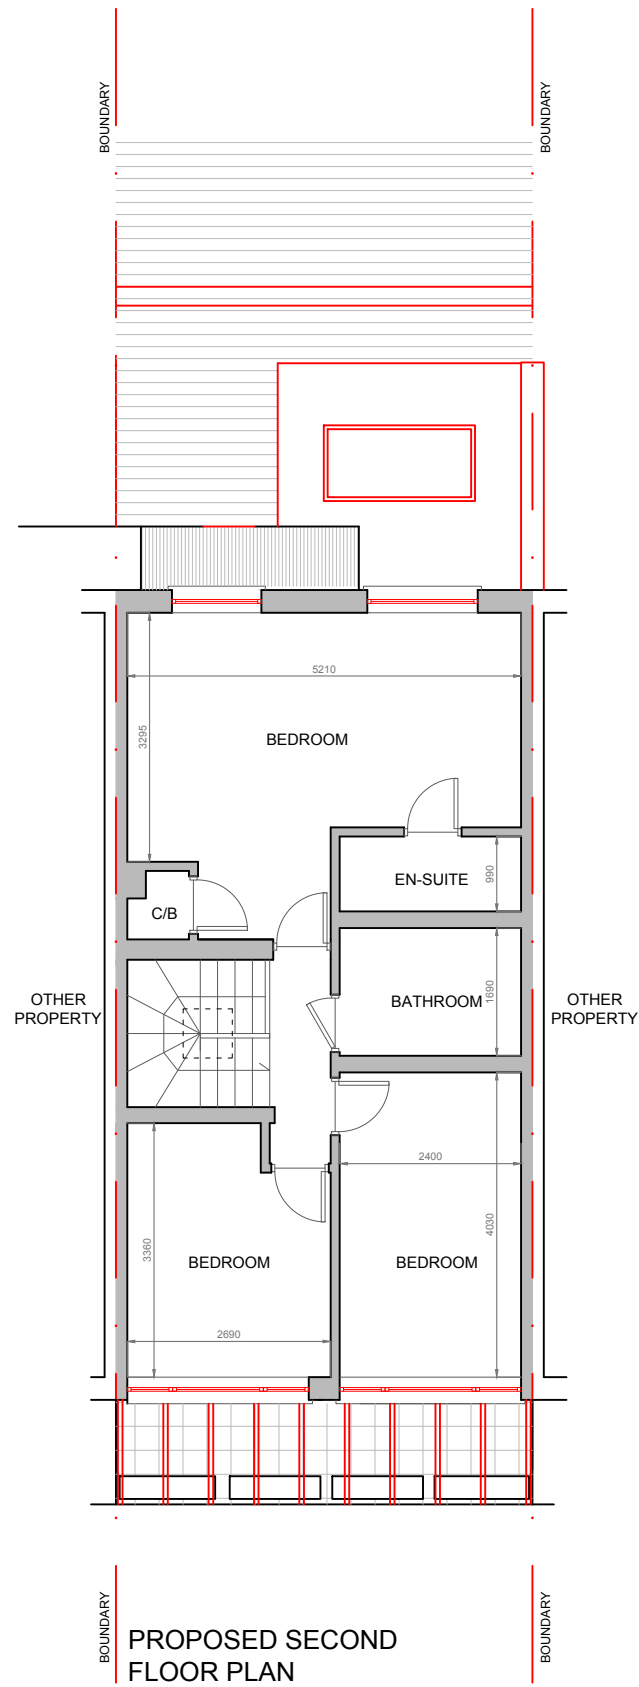



Drawings for planning purposes only, not construction. Any dimensions shown are subject to site surveys and all measurements are to be checked on site prior to any construction or manufacture. All dimensions are in millimetres unless stated otherwise. Specific details are subject to further design development. This drawing is a Copyright of Halecyon Architecture & Design

Address	Description	Client	Survey date	Date	Scale	Size	Drawn by	Check by	Version	Rev	Drawing No
29 CROSSFIELD ROAD, NW3 4NT, LONDON	Ground Floor reconfiguration and extension	Yana Gouzon	01.10.2024	02.01.2025	1:100	A3	AL	AL	-	03	06

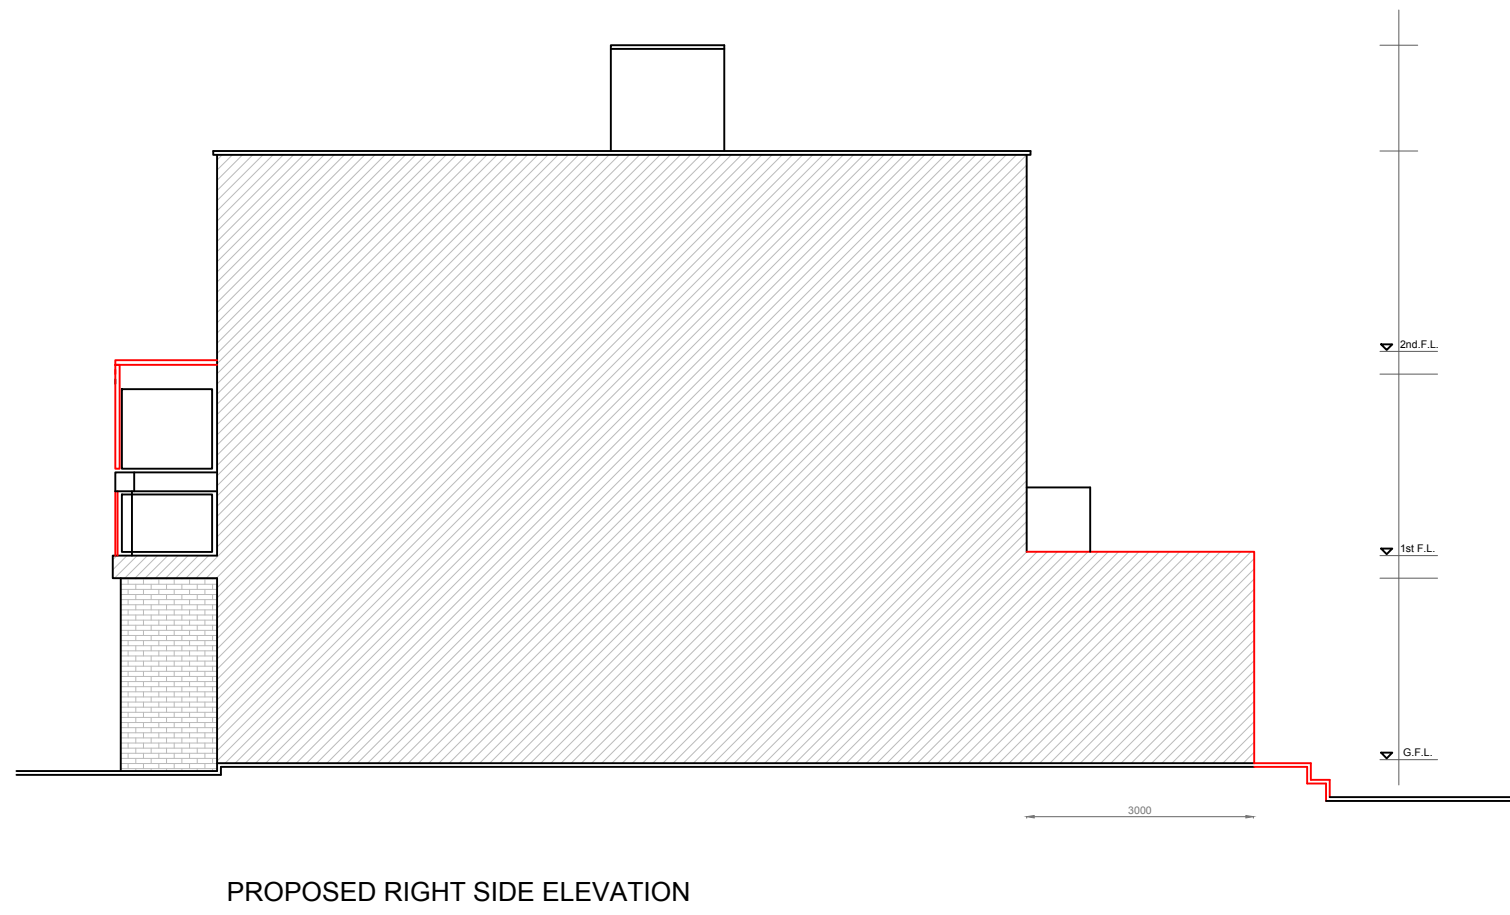

Drawings for planning purposes only, not construction. Any dimensions shown are subject to site surveys and all measurements are to be checked on site prior to any construction or manufacture. All dimensions are in millimetres unless stated otherwise. Specific details are subject to further design development. This drawing is a Copyright of Halecyon Architecture & Design

Address	Description	Client	Survey date	Date	Scale	Size	Drawn by	Check by	Version	Rev	Drawing No
29 CROSSFIELD ROAD, NW3 4NT, LONDON	Ground Floor reconfiguration and extension	Yana Gouzon	01.10.2024	02.01.2025	1:100	A3	AL	AL	-	03	07

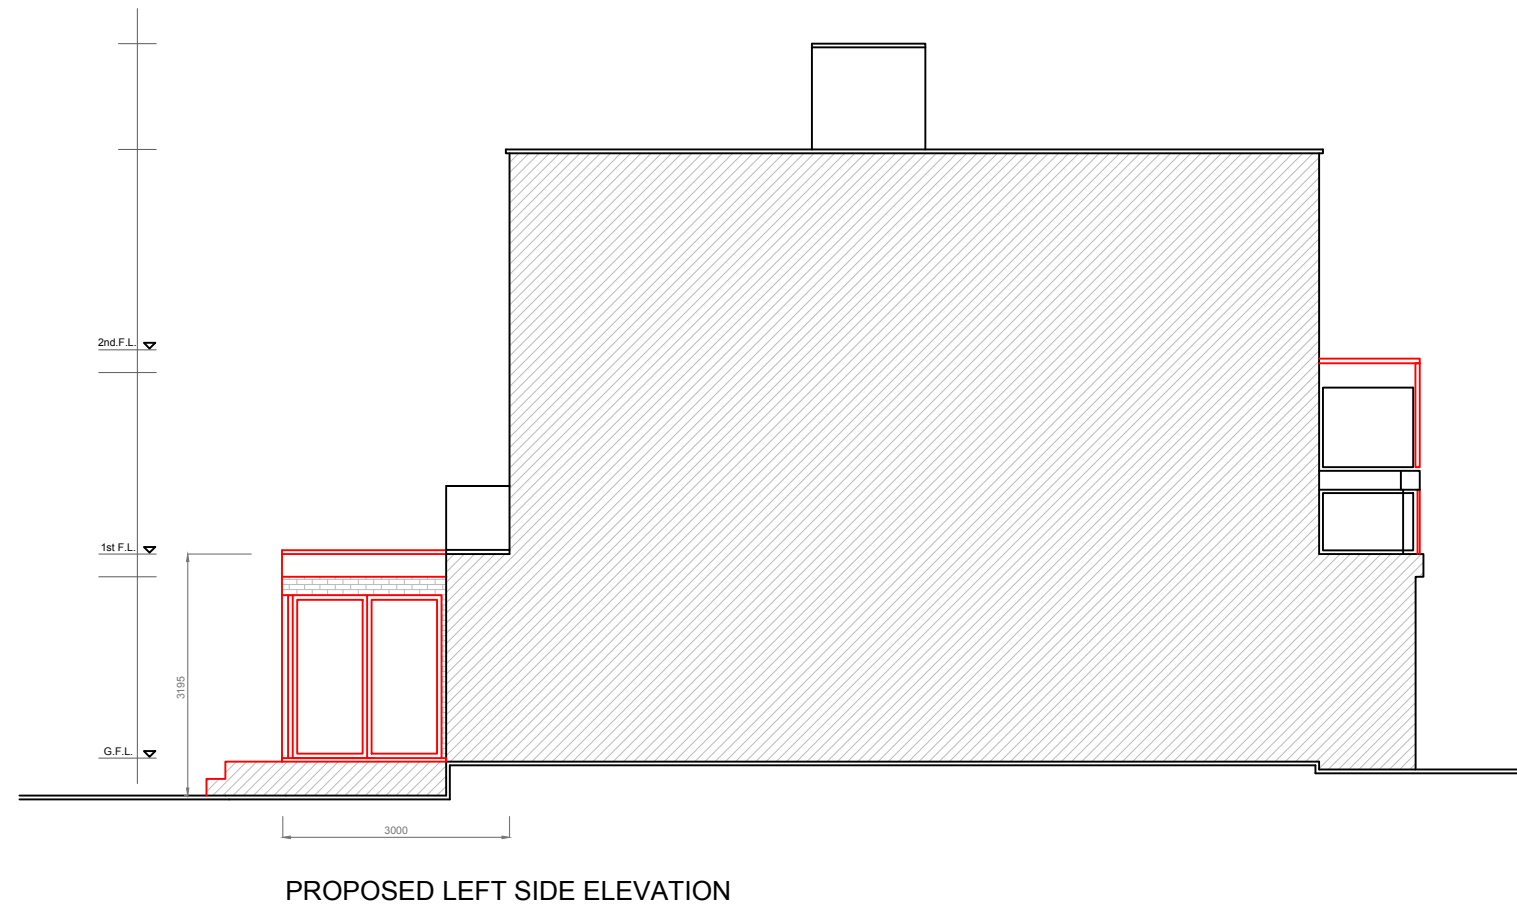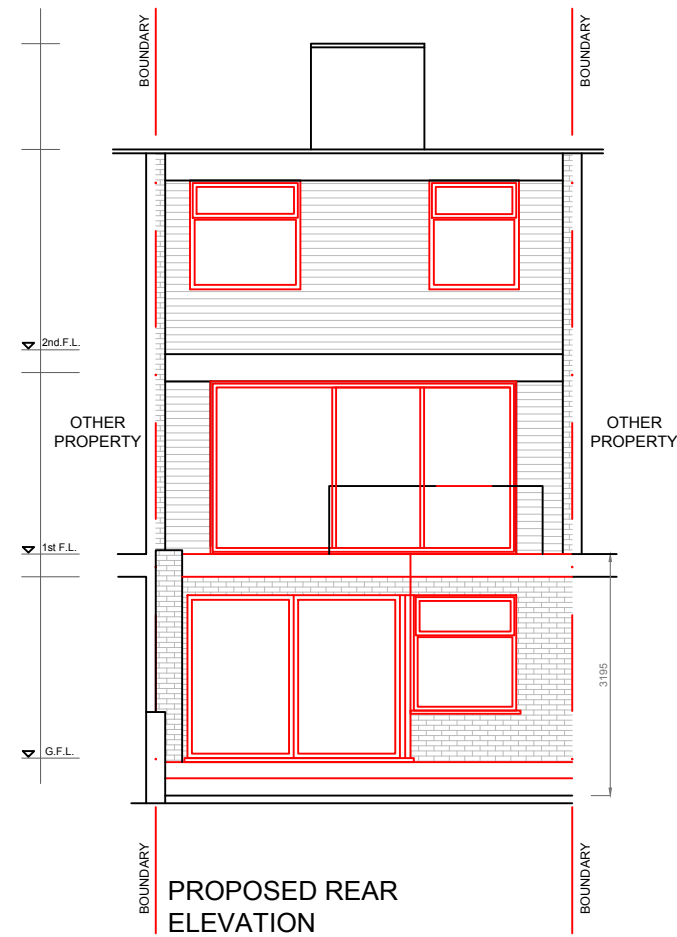

Drawings for planning purposes only, not construction. Any dimensions shown are subject to site surveys and all measurements are to be checked on site prior to any construction or manufacture. All dimensions are in millimetres unless stated otherwise. Specific details are subject to further design development. This drawing is a Copyright of Halcyon Architecture & Design

Address	Description	Client	Survey date	Date	Scale	Size	Drawn by	Check by	Version	Rev	Drawing No
29 CROSSFIELD ROAD, NW3 4NT, LONDON	Ground Floor reconfiguration and extension	Yana Gouzon	01.10.2024	02.01.2025	1:100	A3	AL	AL	-	03	08