
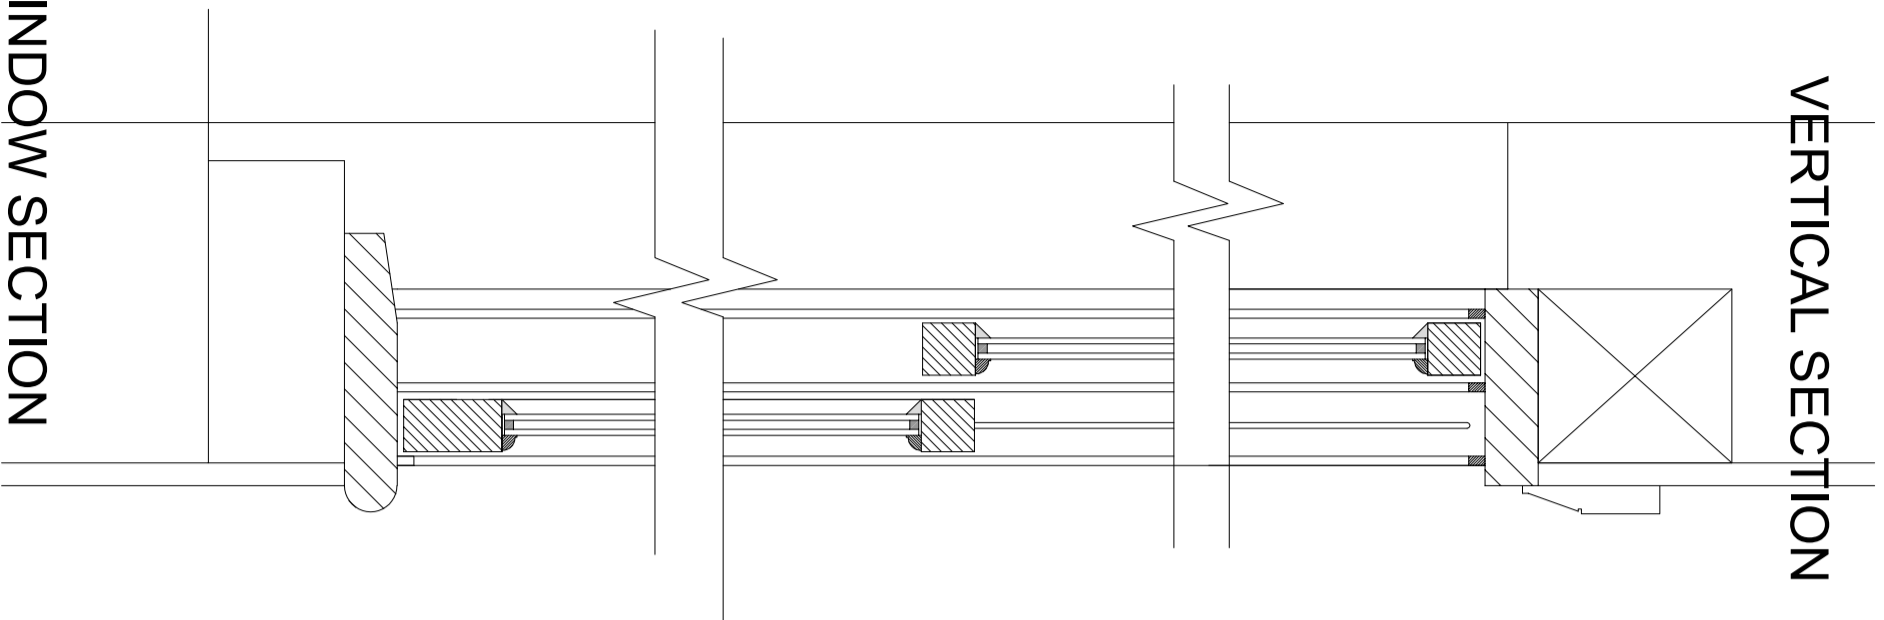


VERTICAL SECTION


type 1

TIMBER DOUBLE HUNG SASH WINDOW DETAILS

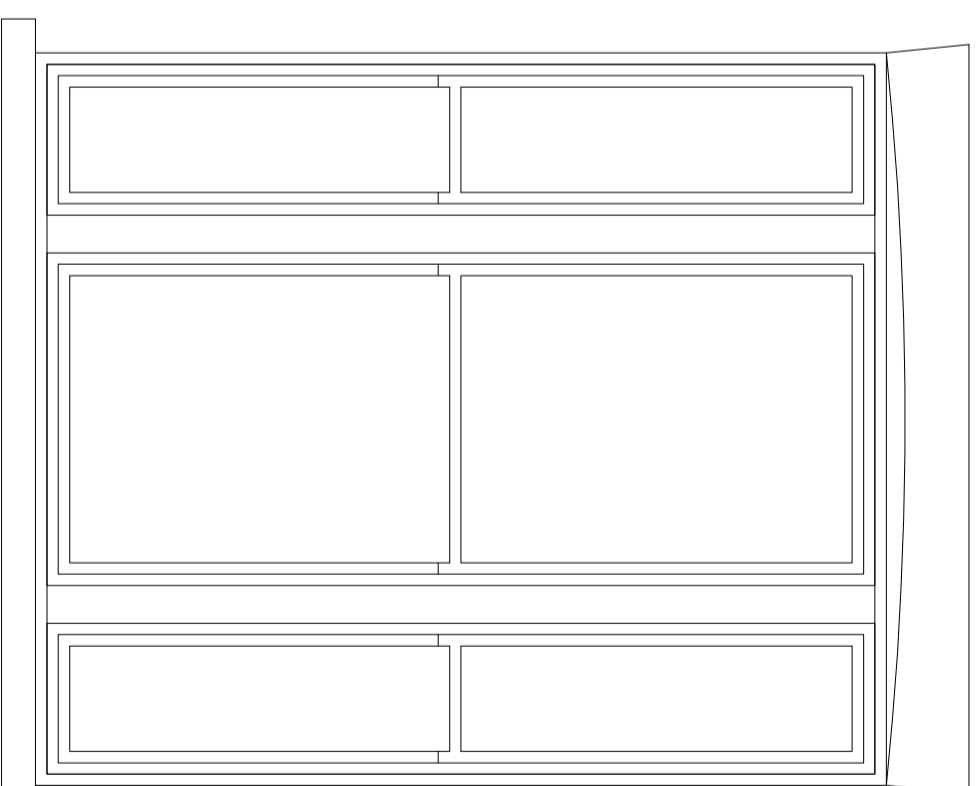

WINDOW SECTION

1:5

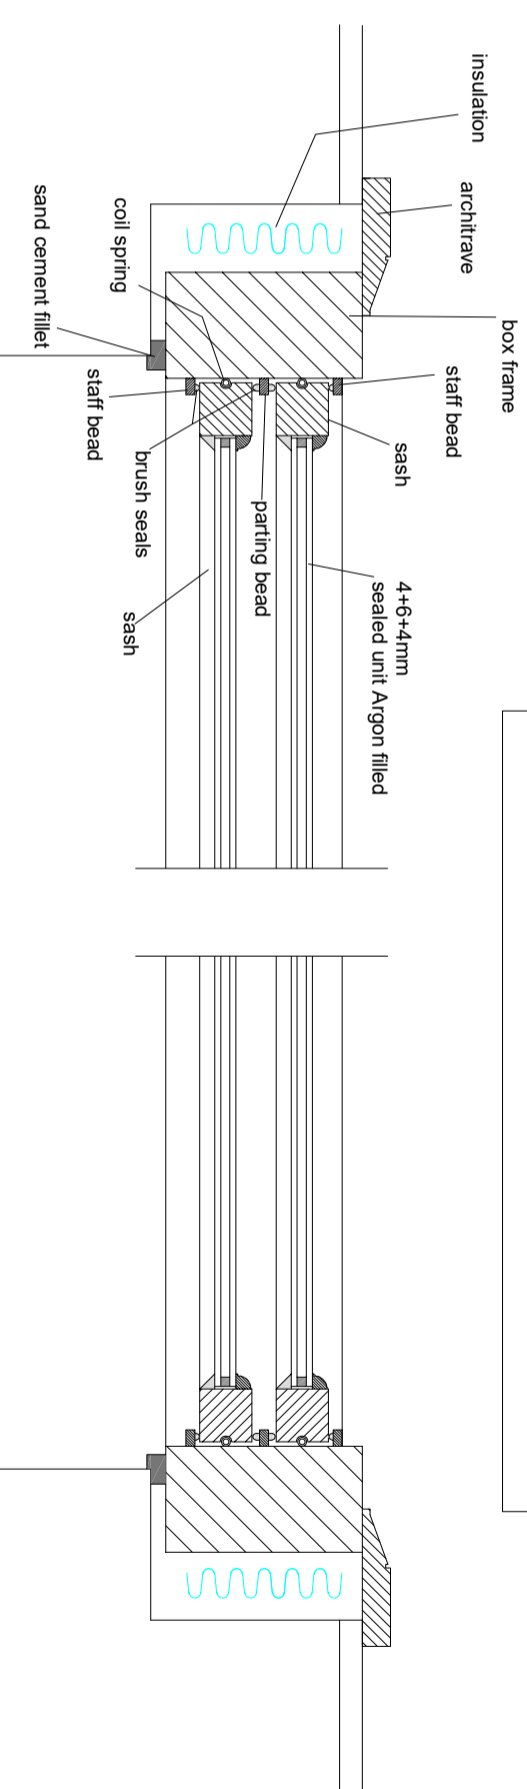

WINDOW SECTION

1:5

HORIZONTAL SECTION

TITLE PROPOSED DRAWINGS

ADDRESS UPPER GROUND FLOOR, 6 QUEX RD
LONDON, NW6

CLIENT Mrs. M. FEINGOLD

SCALE 1:5 @ A3

DRAWING NO. 241212/09

DATE DEC 2024

REV.