




TIMBER OPENING CASEMENT WINDOW DETAILS

ELEVATION

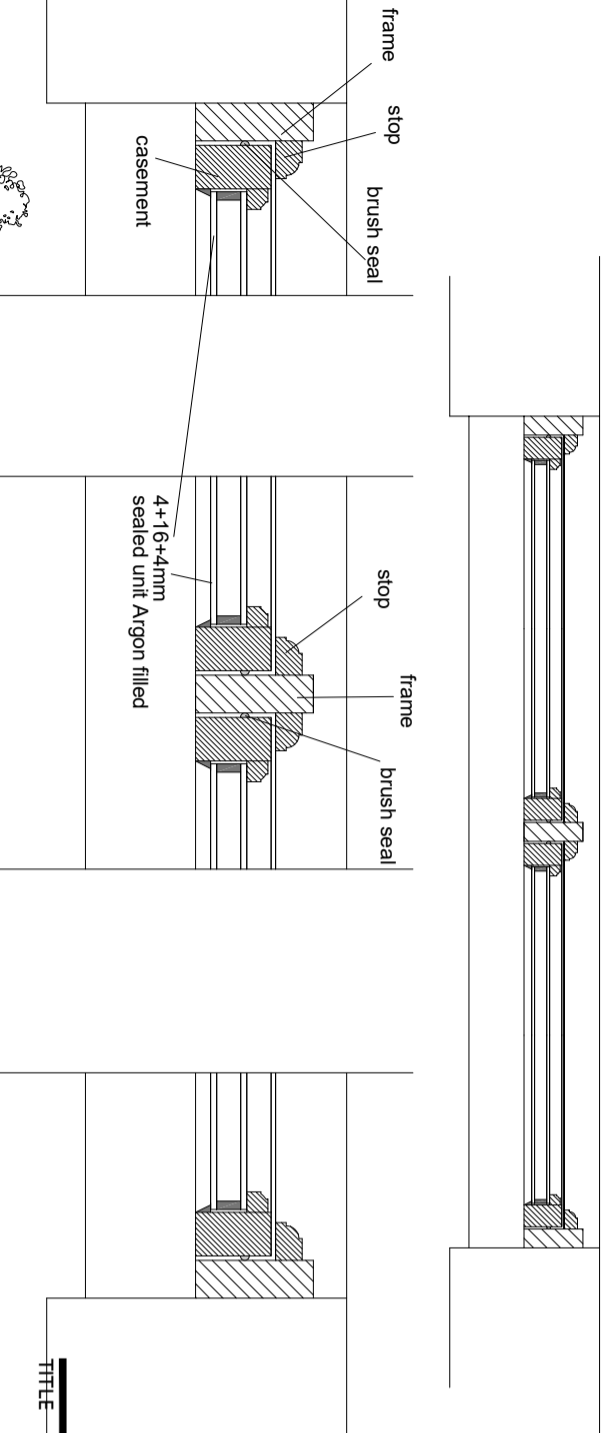

HORIZONTAL SECTION

VERTICAL SECTION

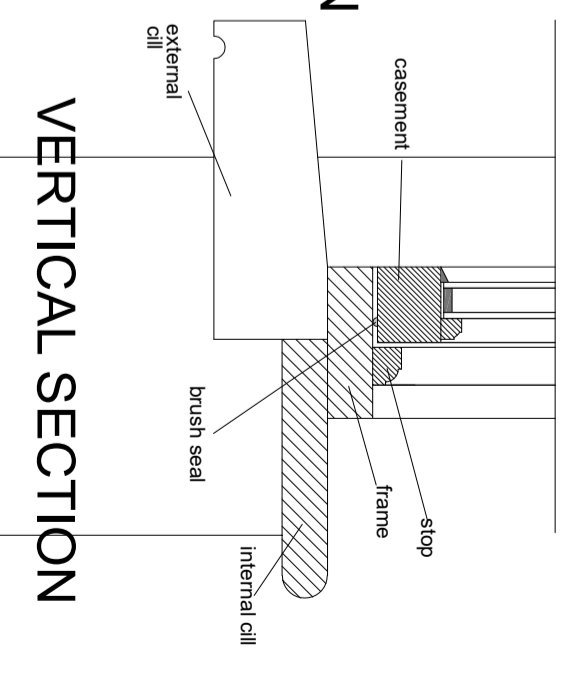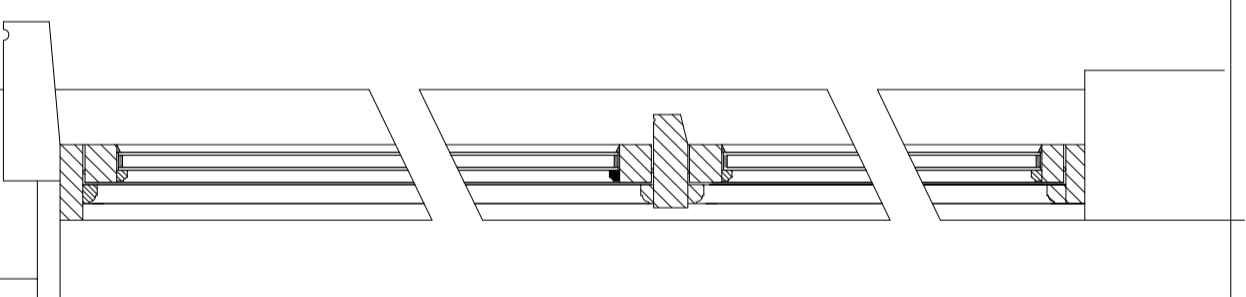

VERTICAL SECTION

TITLE PROPOSED DRAWINGS

CLIENT Mrs. M. FEINGOLD

ADDRESS UPPER GROUND FLOOR, 6 QUEX RD
LONDON, NW6

SCALE 1:5 & 1:10 @ A3

DRAWING NO. 241212/10

DATE DEC 2024

REV.