


62-64 HAMPSTEAD ROAD

amended proposal - submitted Jan '25

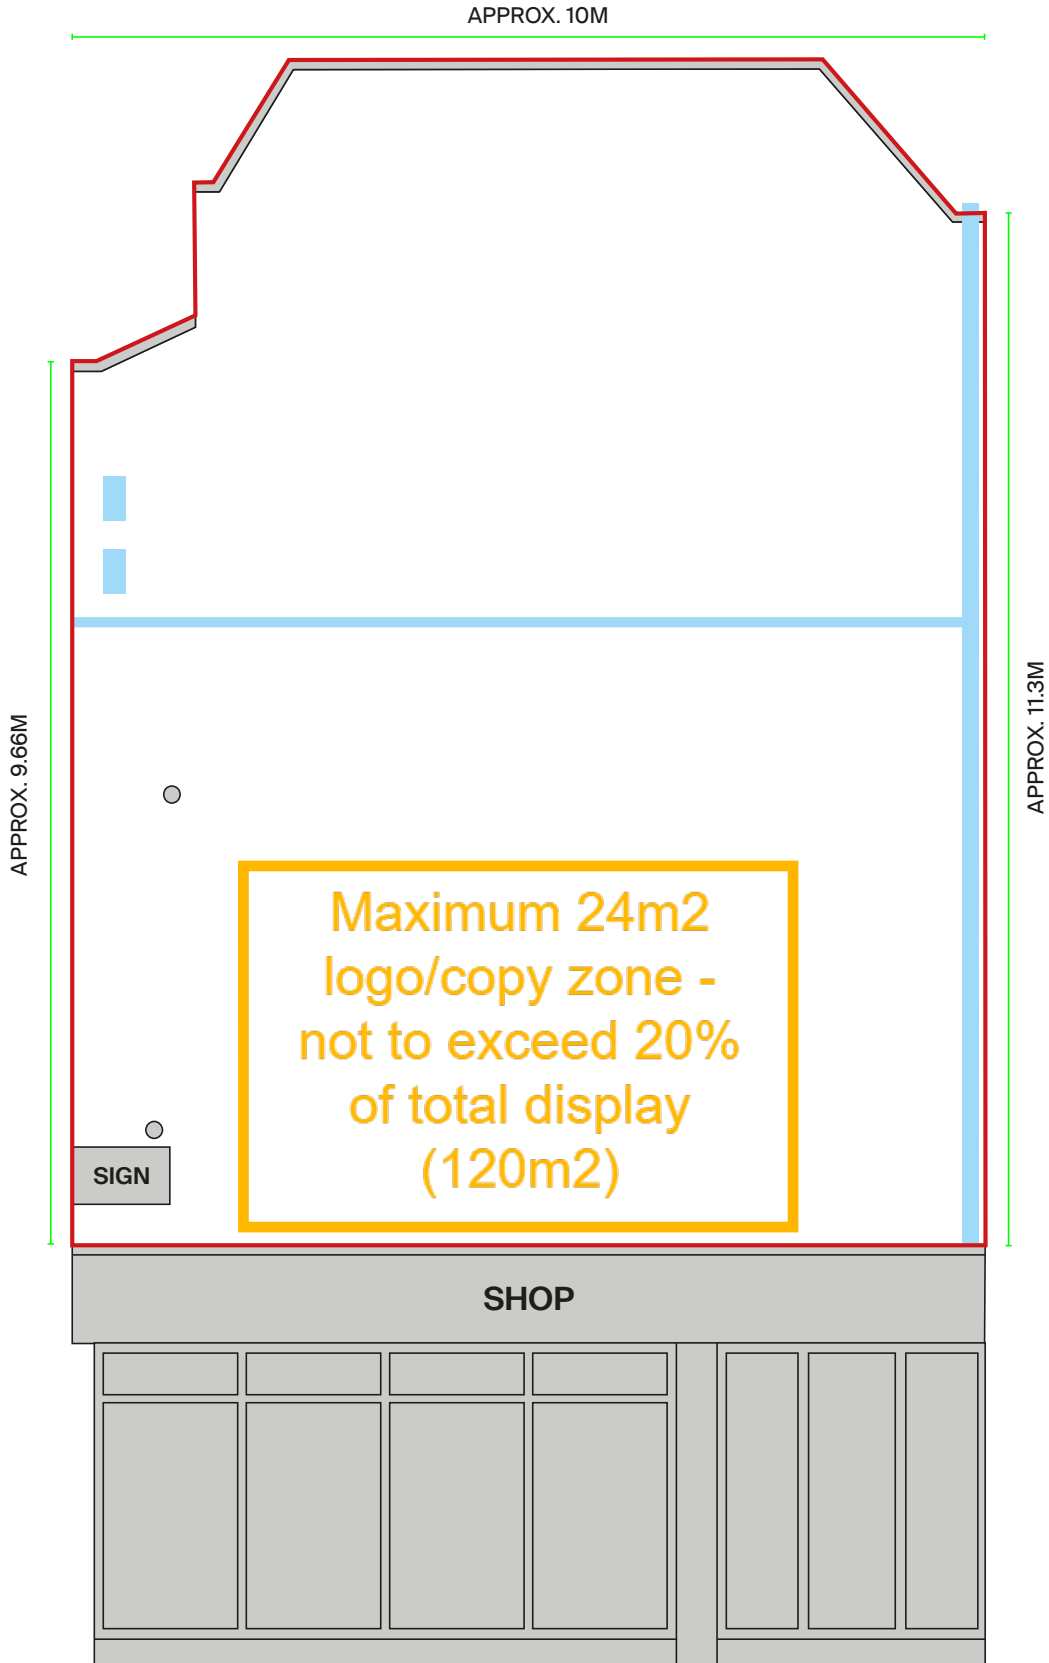

KEY:

■ This area can not be painted,
avoid text or key elements.

■ Avoid key detail or text going
over these areas

□ Artwork area

