



Disclaimer: All design detail within this drawing are intellectual property of Brooksby Projects Ltd and cannot be duplicated without written consent

GENERAL NOTES:


Refer to drawings MC035-BPL-XX-XX-XX-DR 5660 - 5663

Specification Details;

- Soffits Out Of 2mm Aluminium Plate - Grade 1050A
- Balustrade Cover Plates Out Of 3mm Aluminium Plate - Grade 1050A
- Cap Rail and Infill bars
- All PPC Rail No. 7044 Silk Grey 40 - 60% Gloss
- 3mm Cover Plate Fixings - M5 Wide Flange Button Head Screws
- Chassis O/O 6mm Folded Plate - Grade S275 Galvanised to 85 Microns
- Decking - 160mm Wide x 20 Deep Aluminium
- Rail No. 7016 Antracite Grey Standard Finish

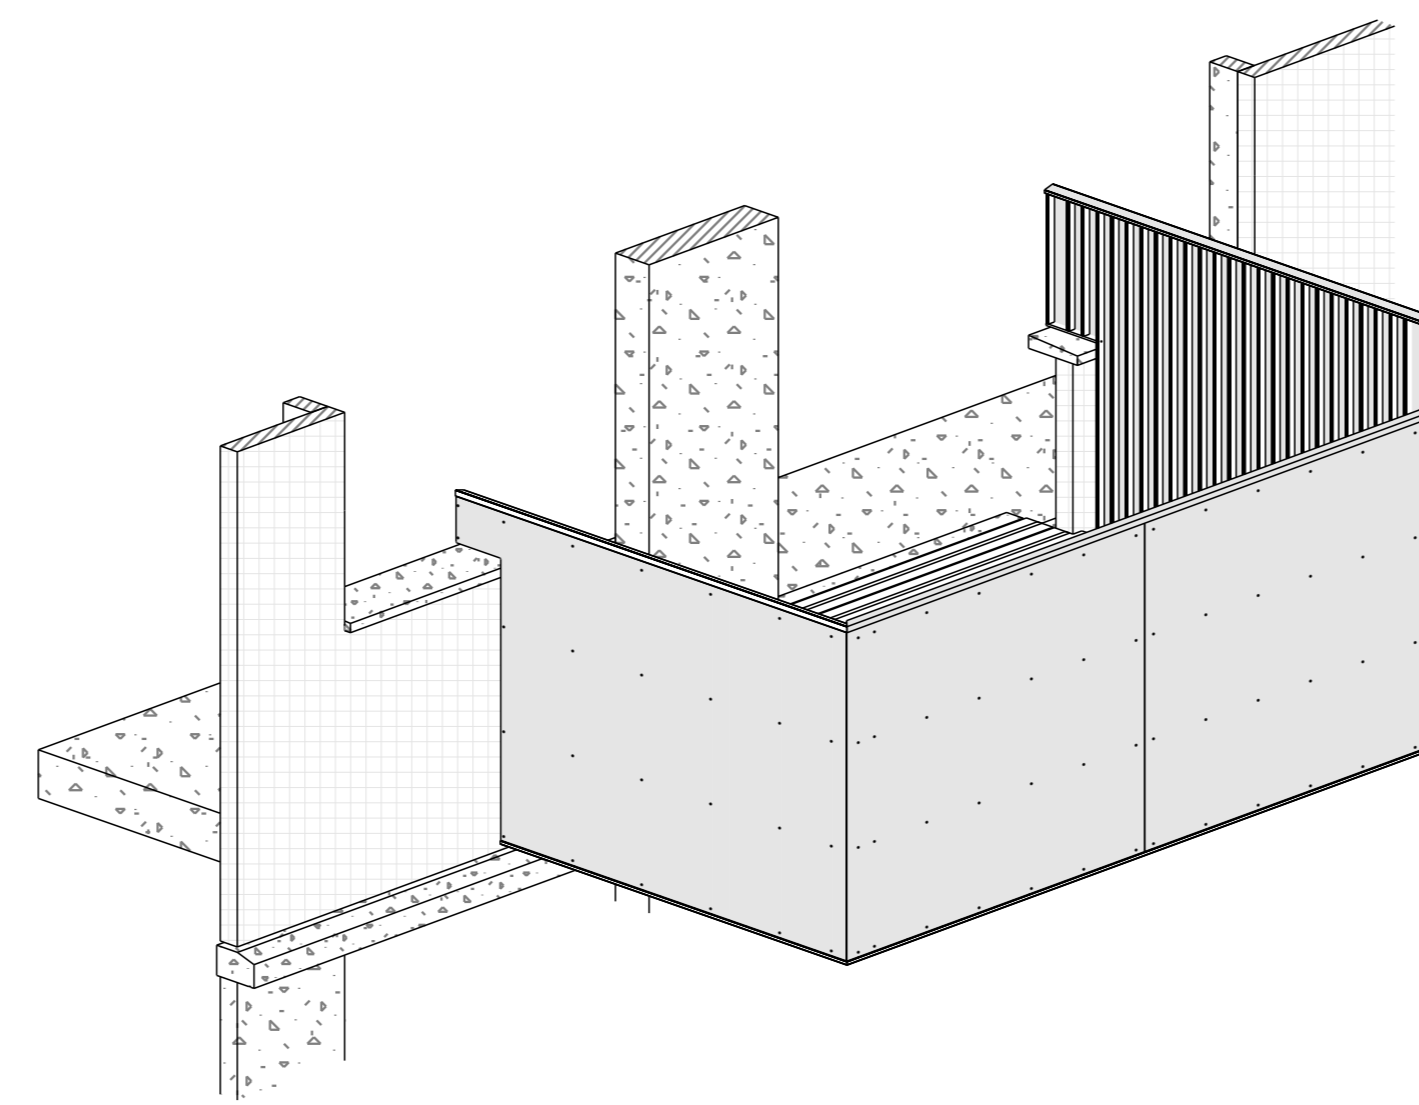
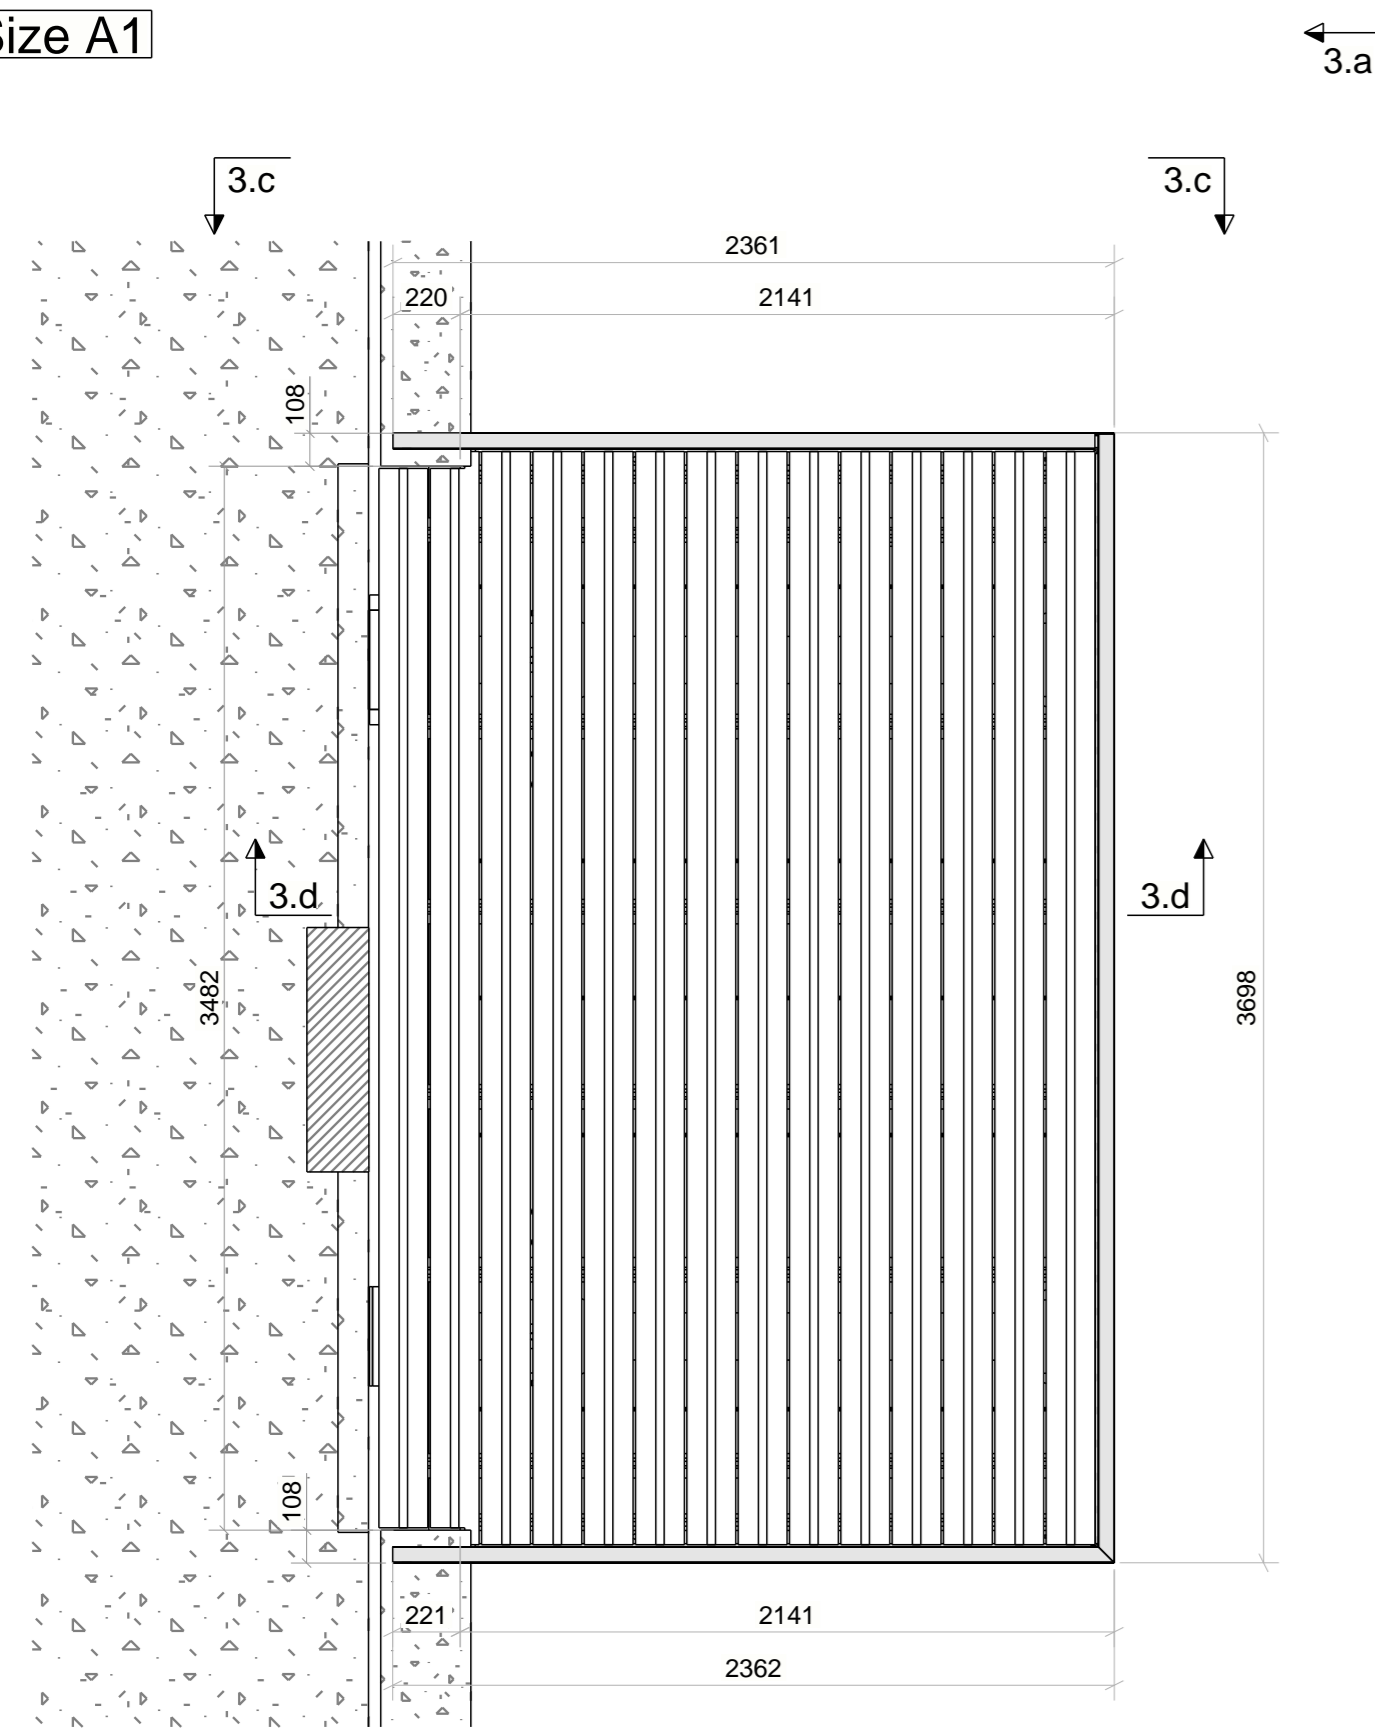


3D - View

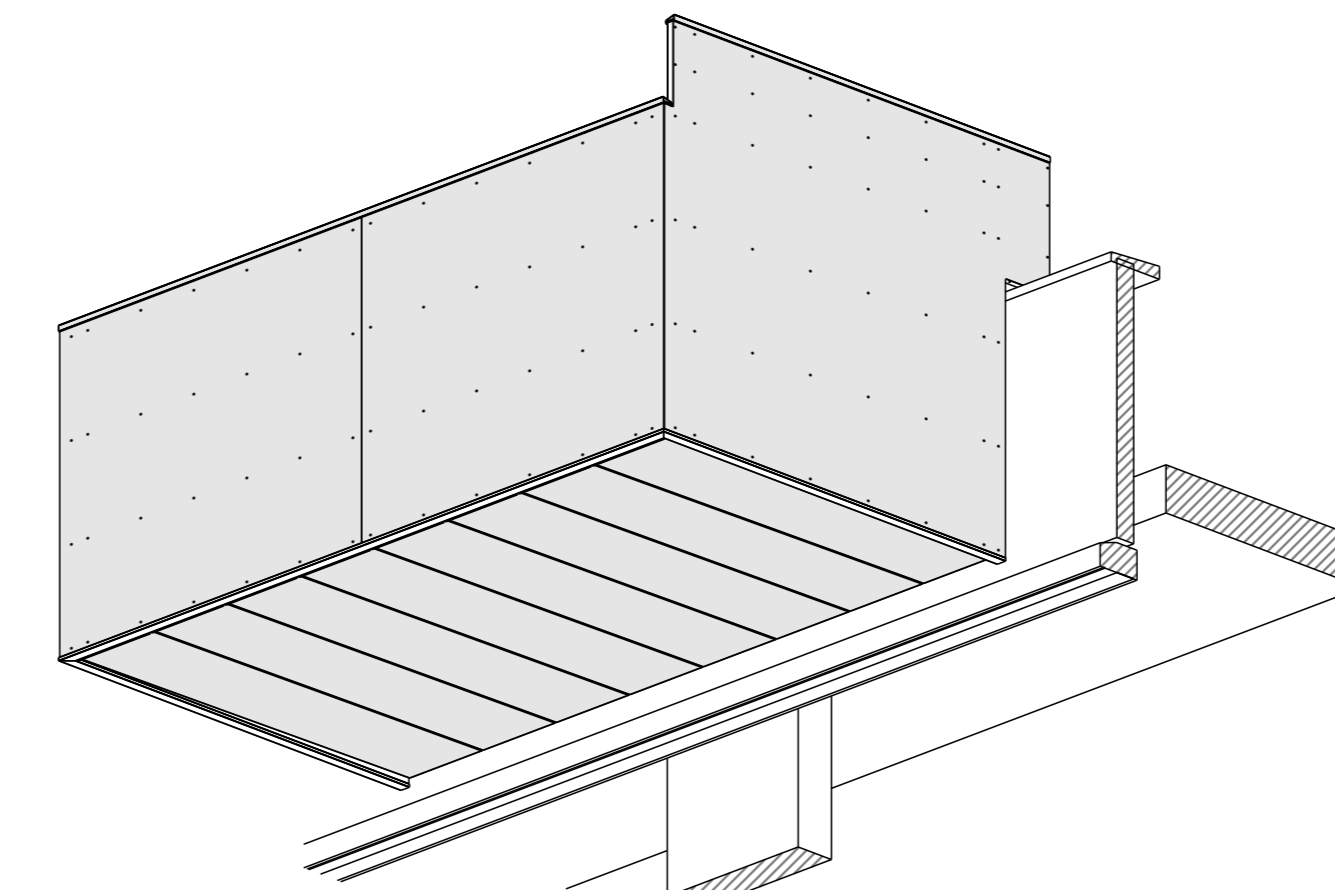


3D - View

Balcony Type 3 - Plan

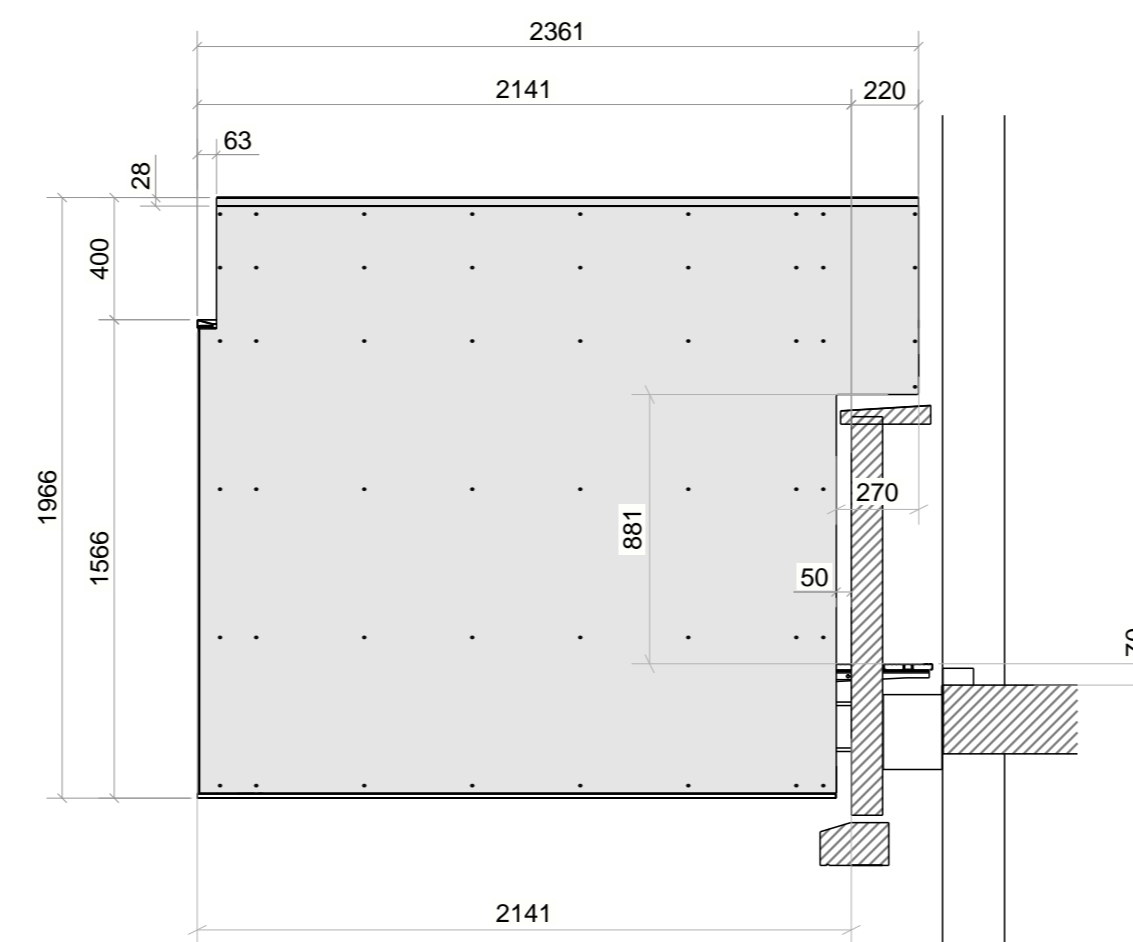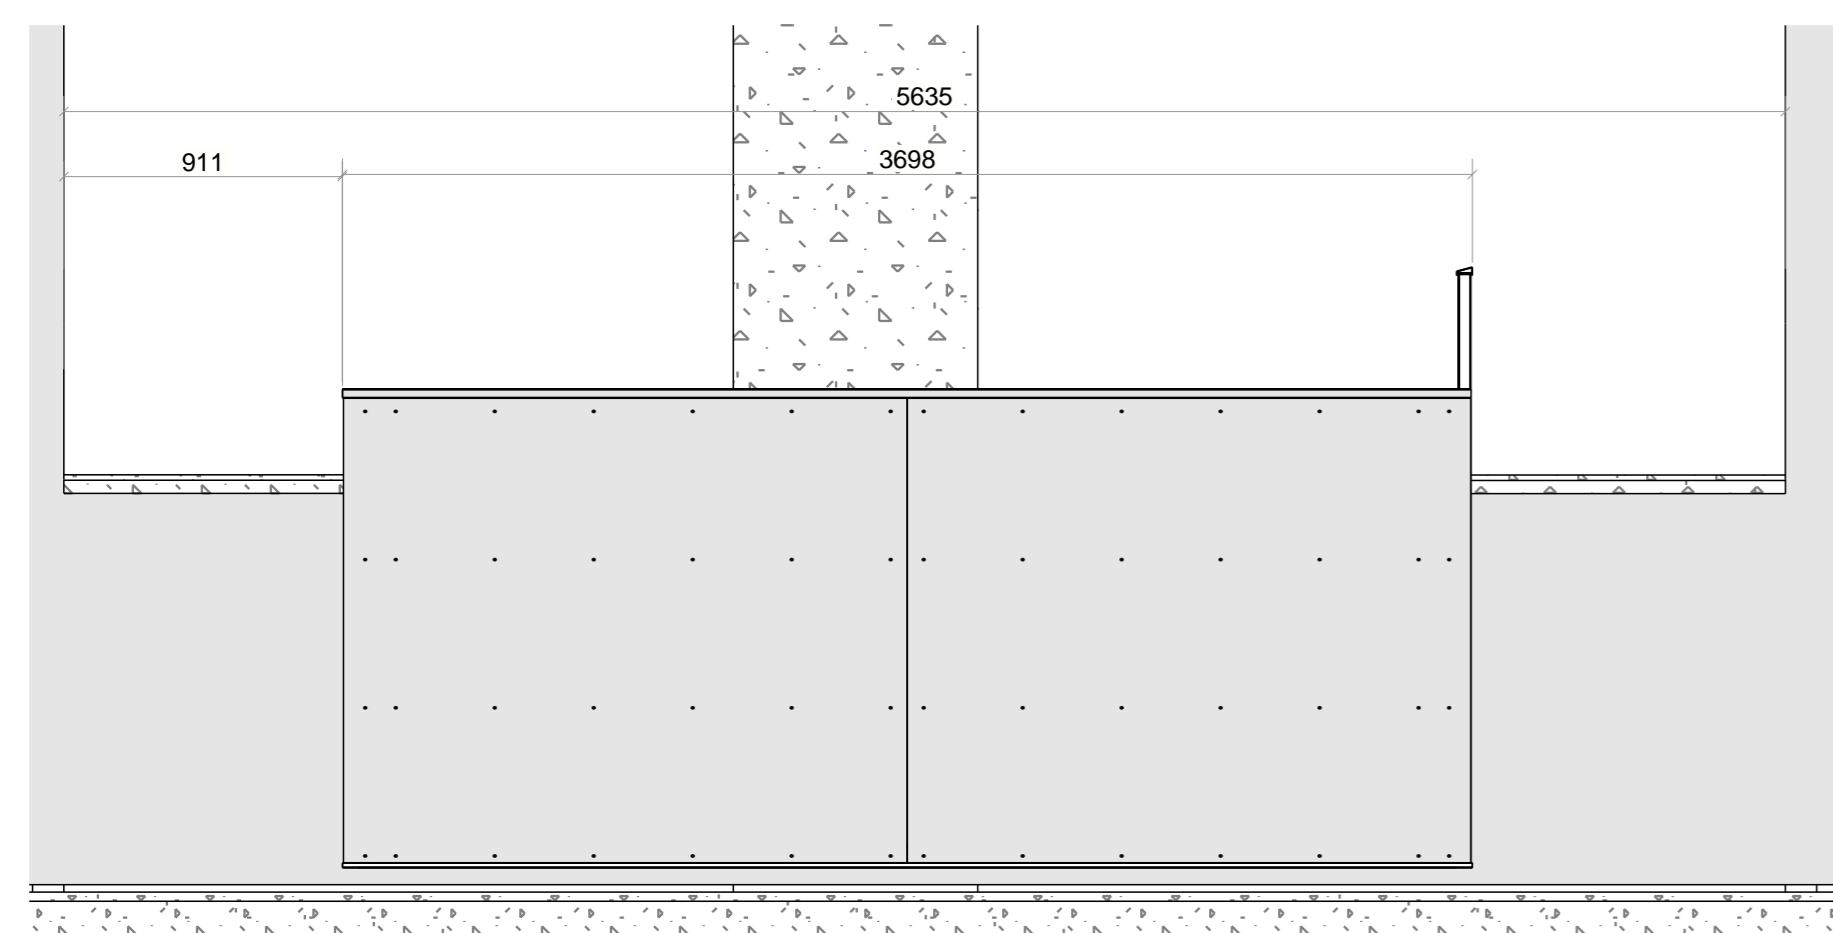


3.c - 3.c

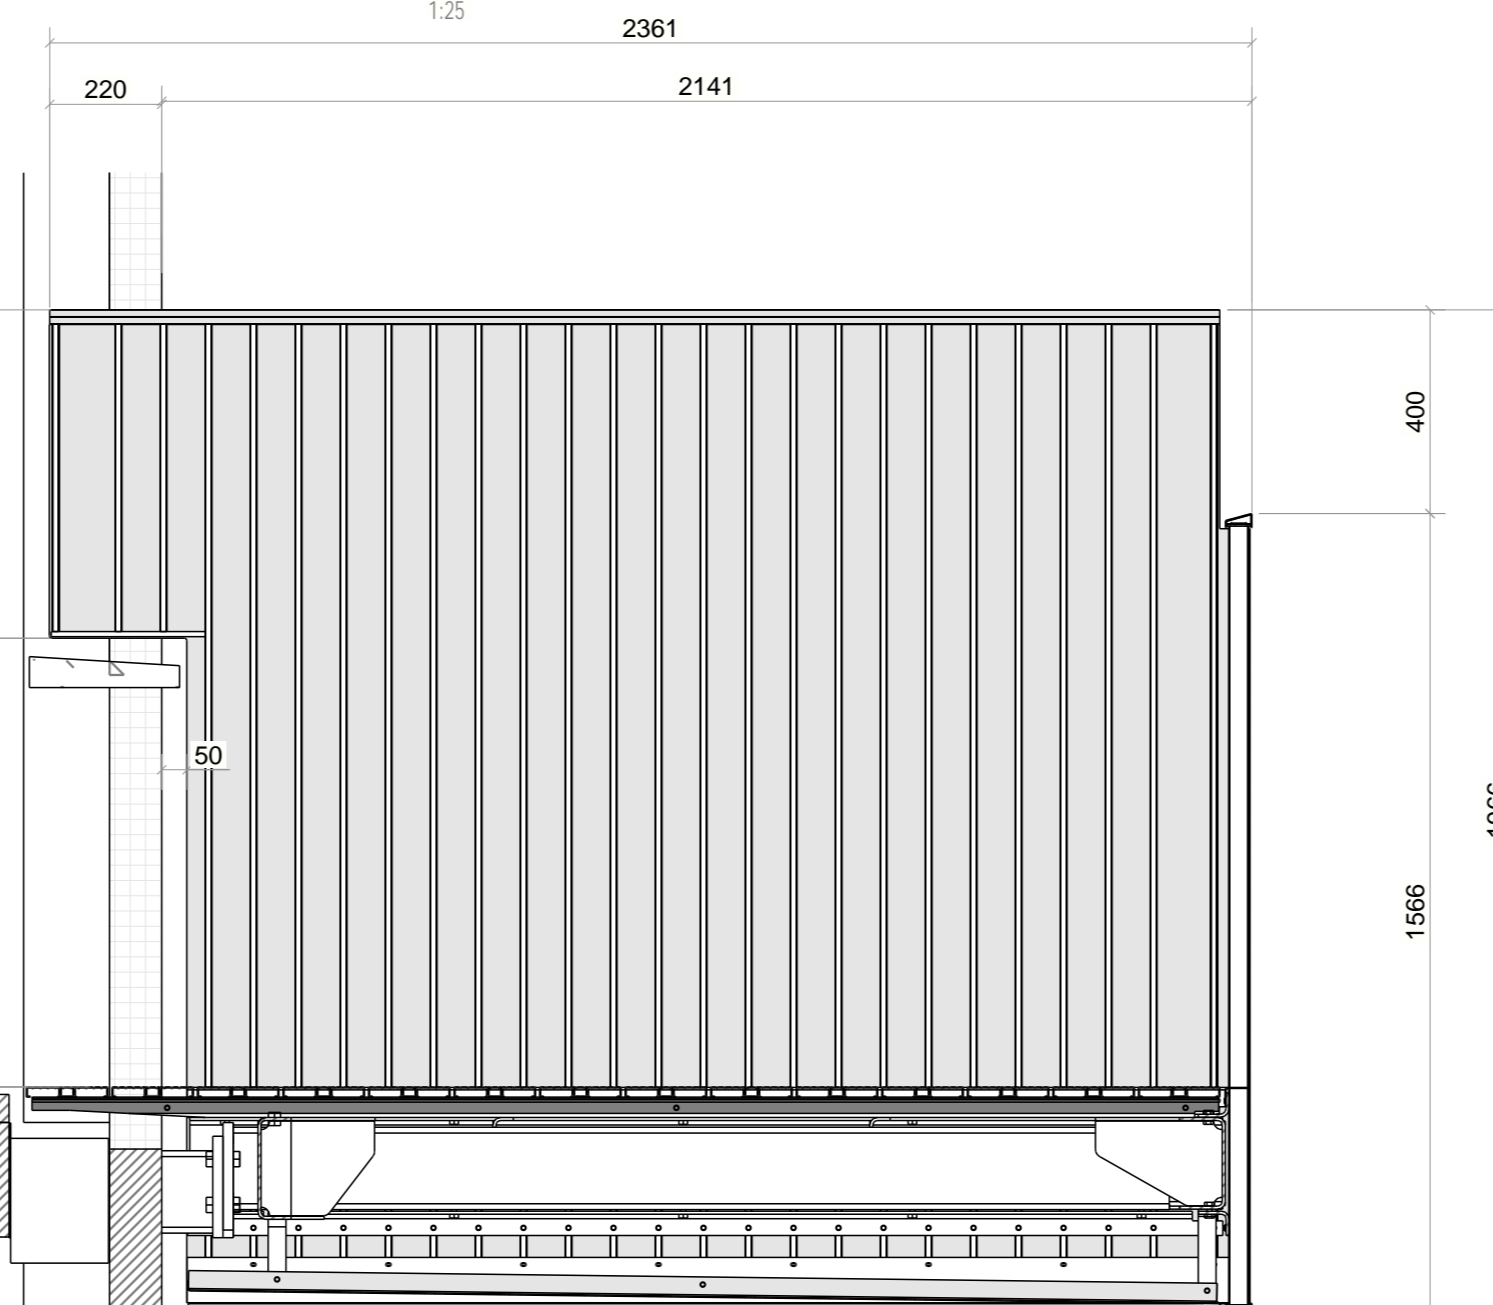

1:80 Fall on Soffit, to Front

3.d - 3.d

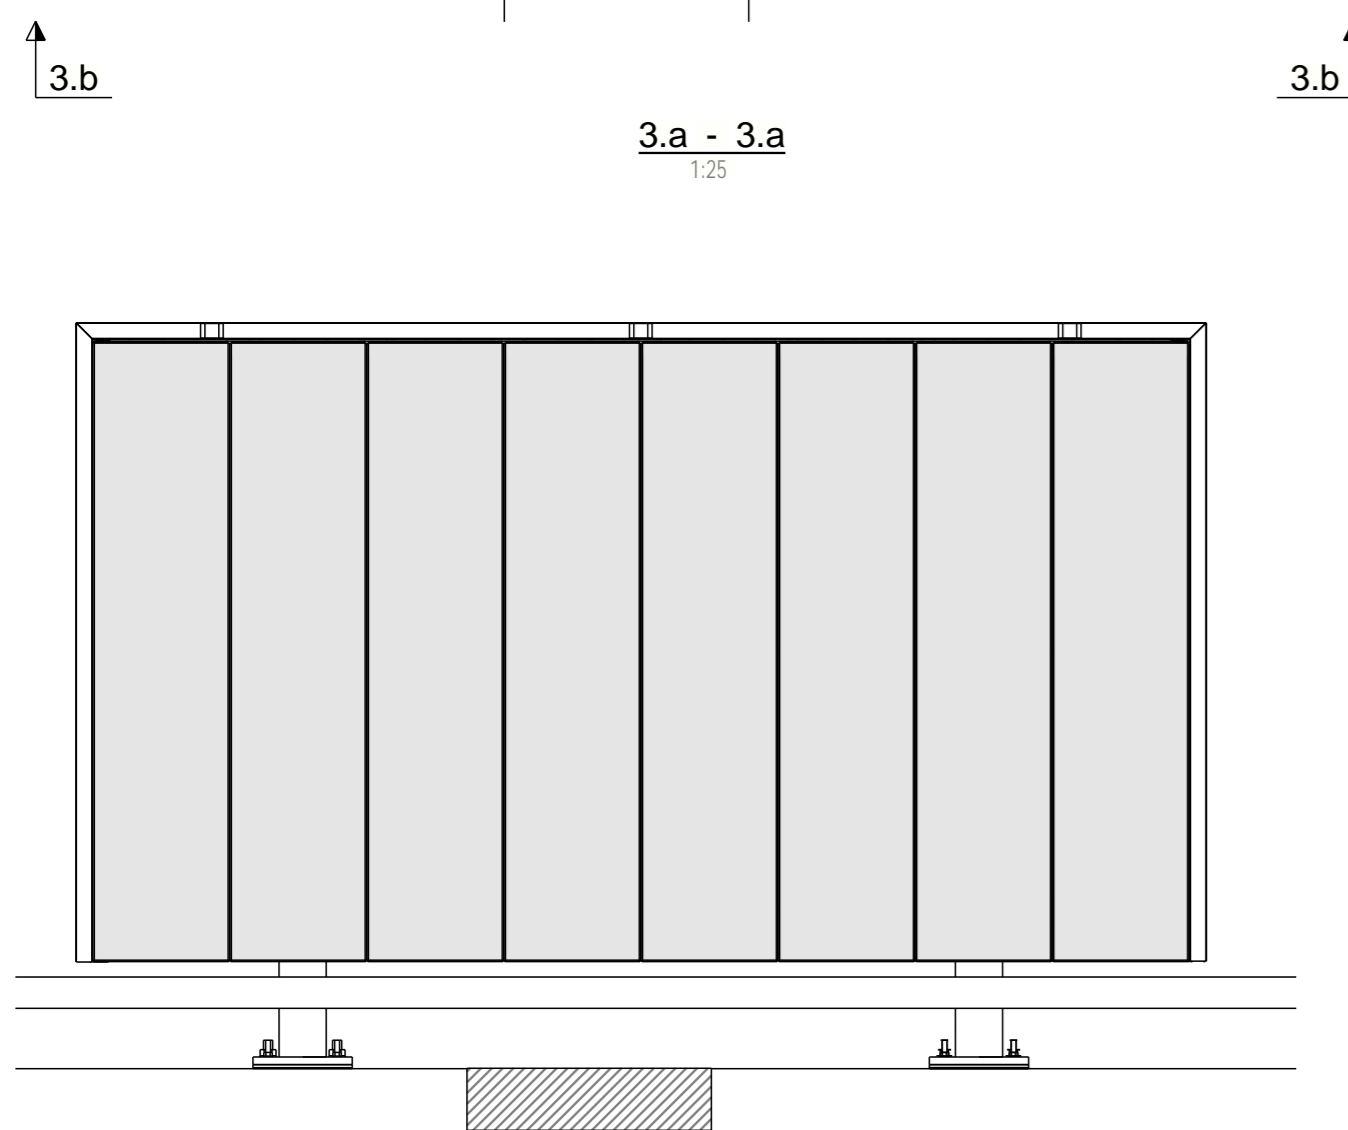

3.b - 3.b

For Planning

REV MARK	REVISION DATE	REVISION DESCRIPTION	BY
C3	06.12.2024	For Construction - Notation Adjusted for Planning	POC
C2	26.11.2024	For Construction - Perforations to Panels Removed	POC
C1	21.11.2024	For Construction	POC
P1	29.07.2024	Was Type 1 now Type 3, Overall Sizes Revised	POC



CLIENT	Myco Contracts Limited		
PROJECT	Acorn House		
TITLE	Type 3 Balcony Details		
STATUS	For Construction		
DATE	06.12.2024	SCALE	NTS
DRAWN BY			POC
DRAWING NUMBER	MC035-BPL-XX-XX-XX-DR-5666		REVISION
			C3