


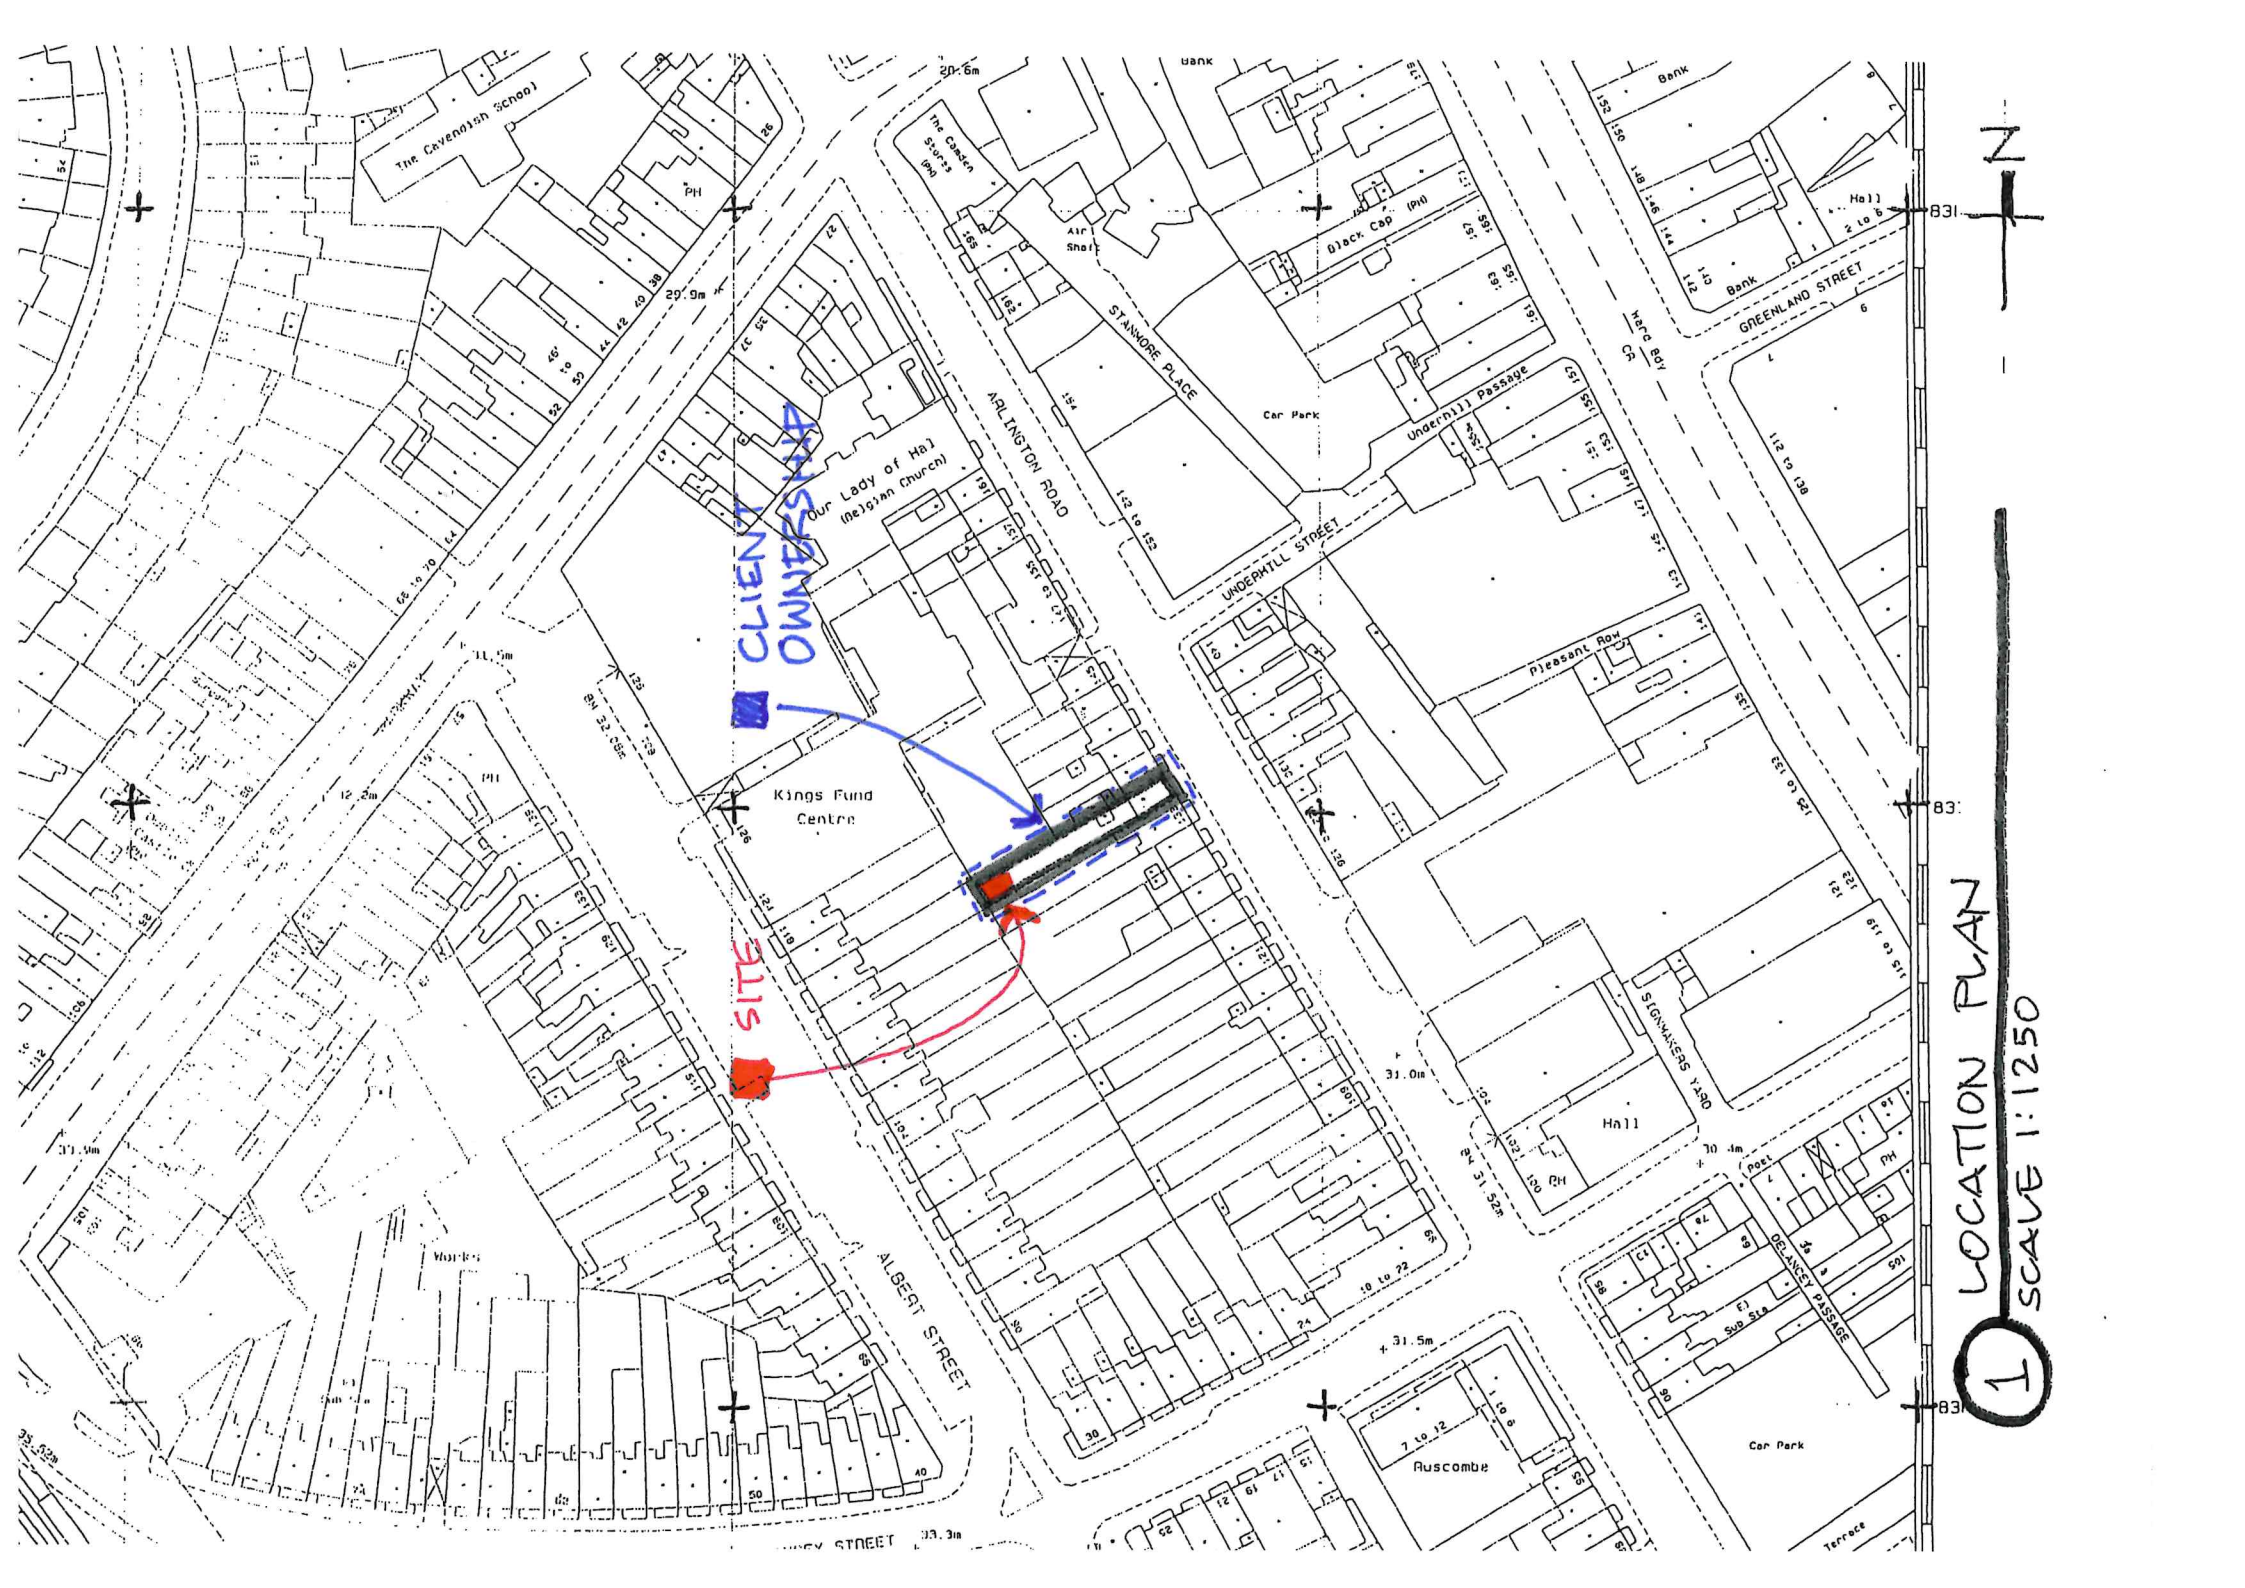

CLIENT OWNERSHIP

SITE

1 LOCATION PLAN
SCALE 1:1250