




1 Lower Level Bay Elevation 1
21101 1 : 50

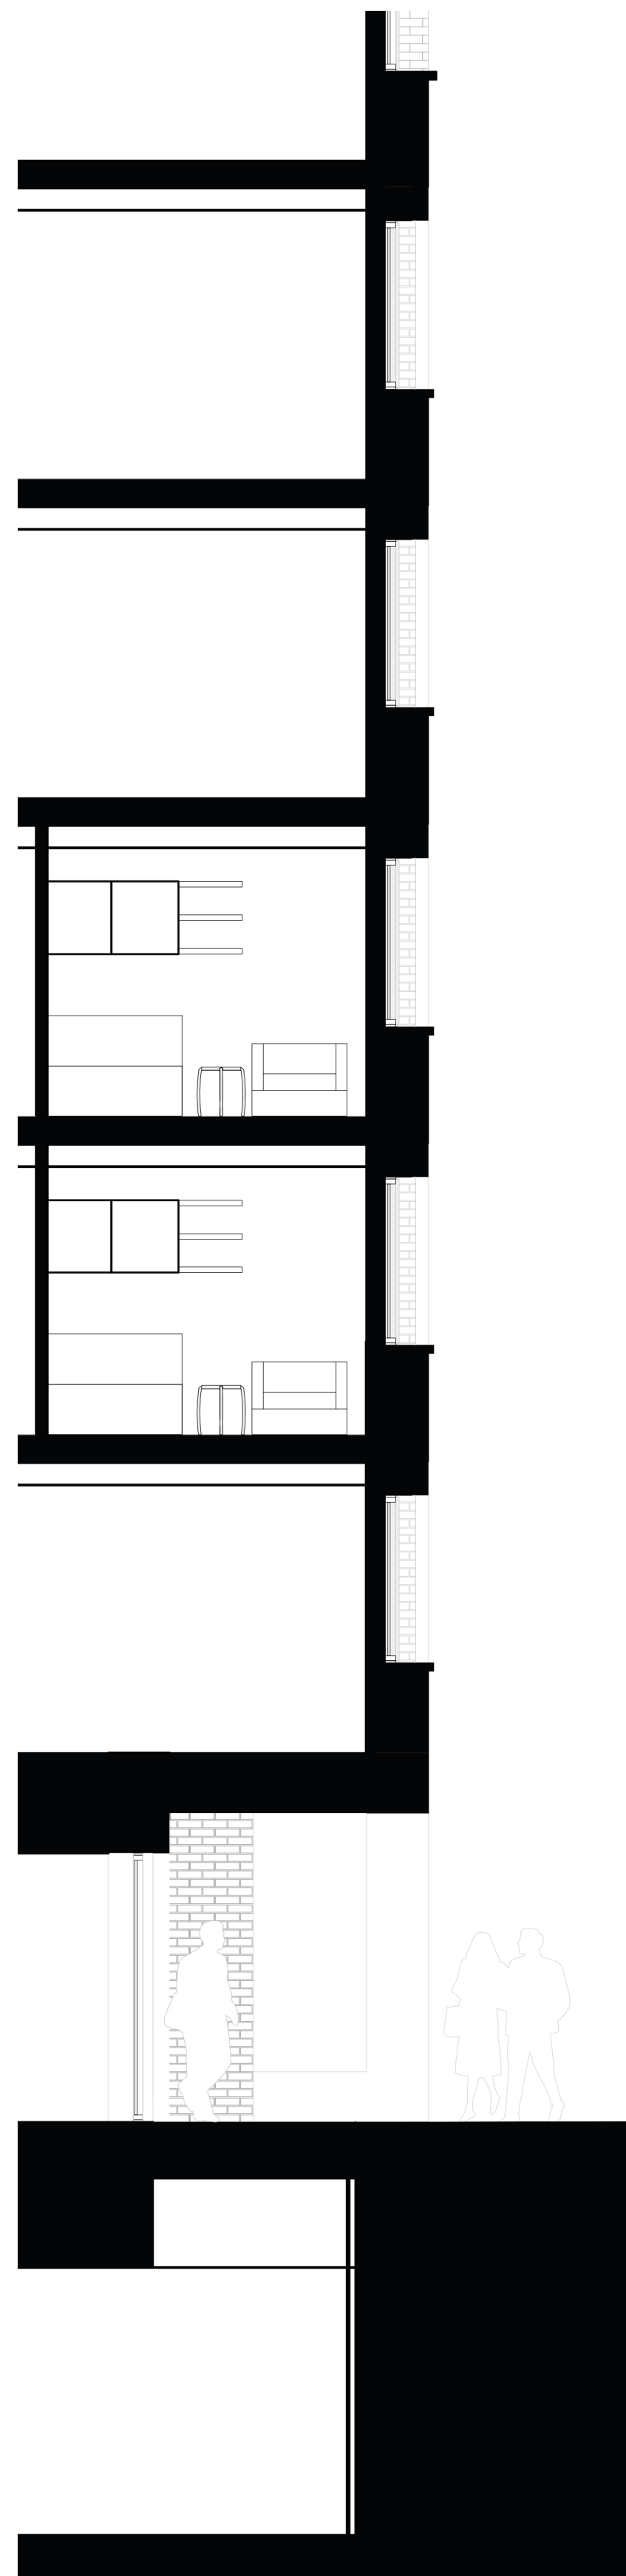

2 Lower Level Bay Section 1
21101 1 : 50

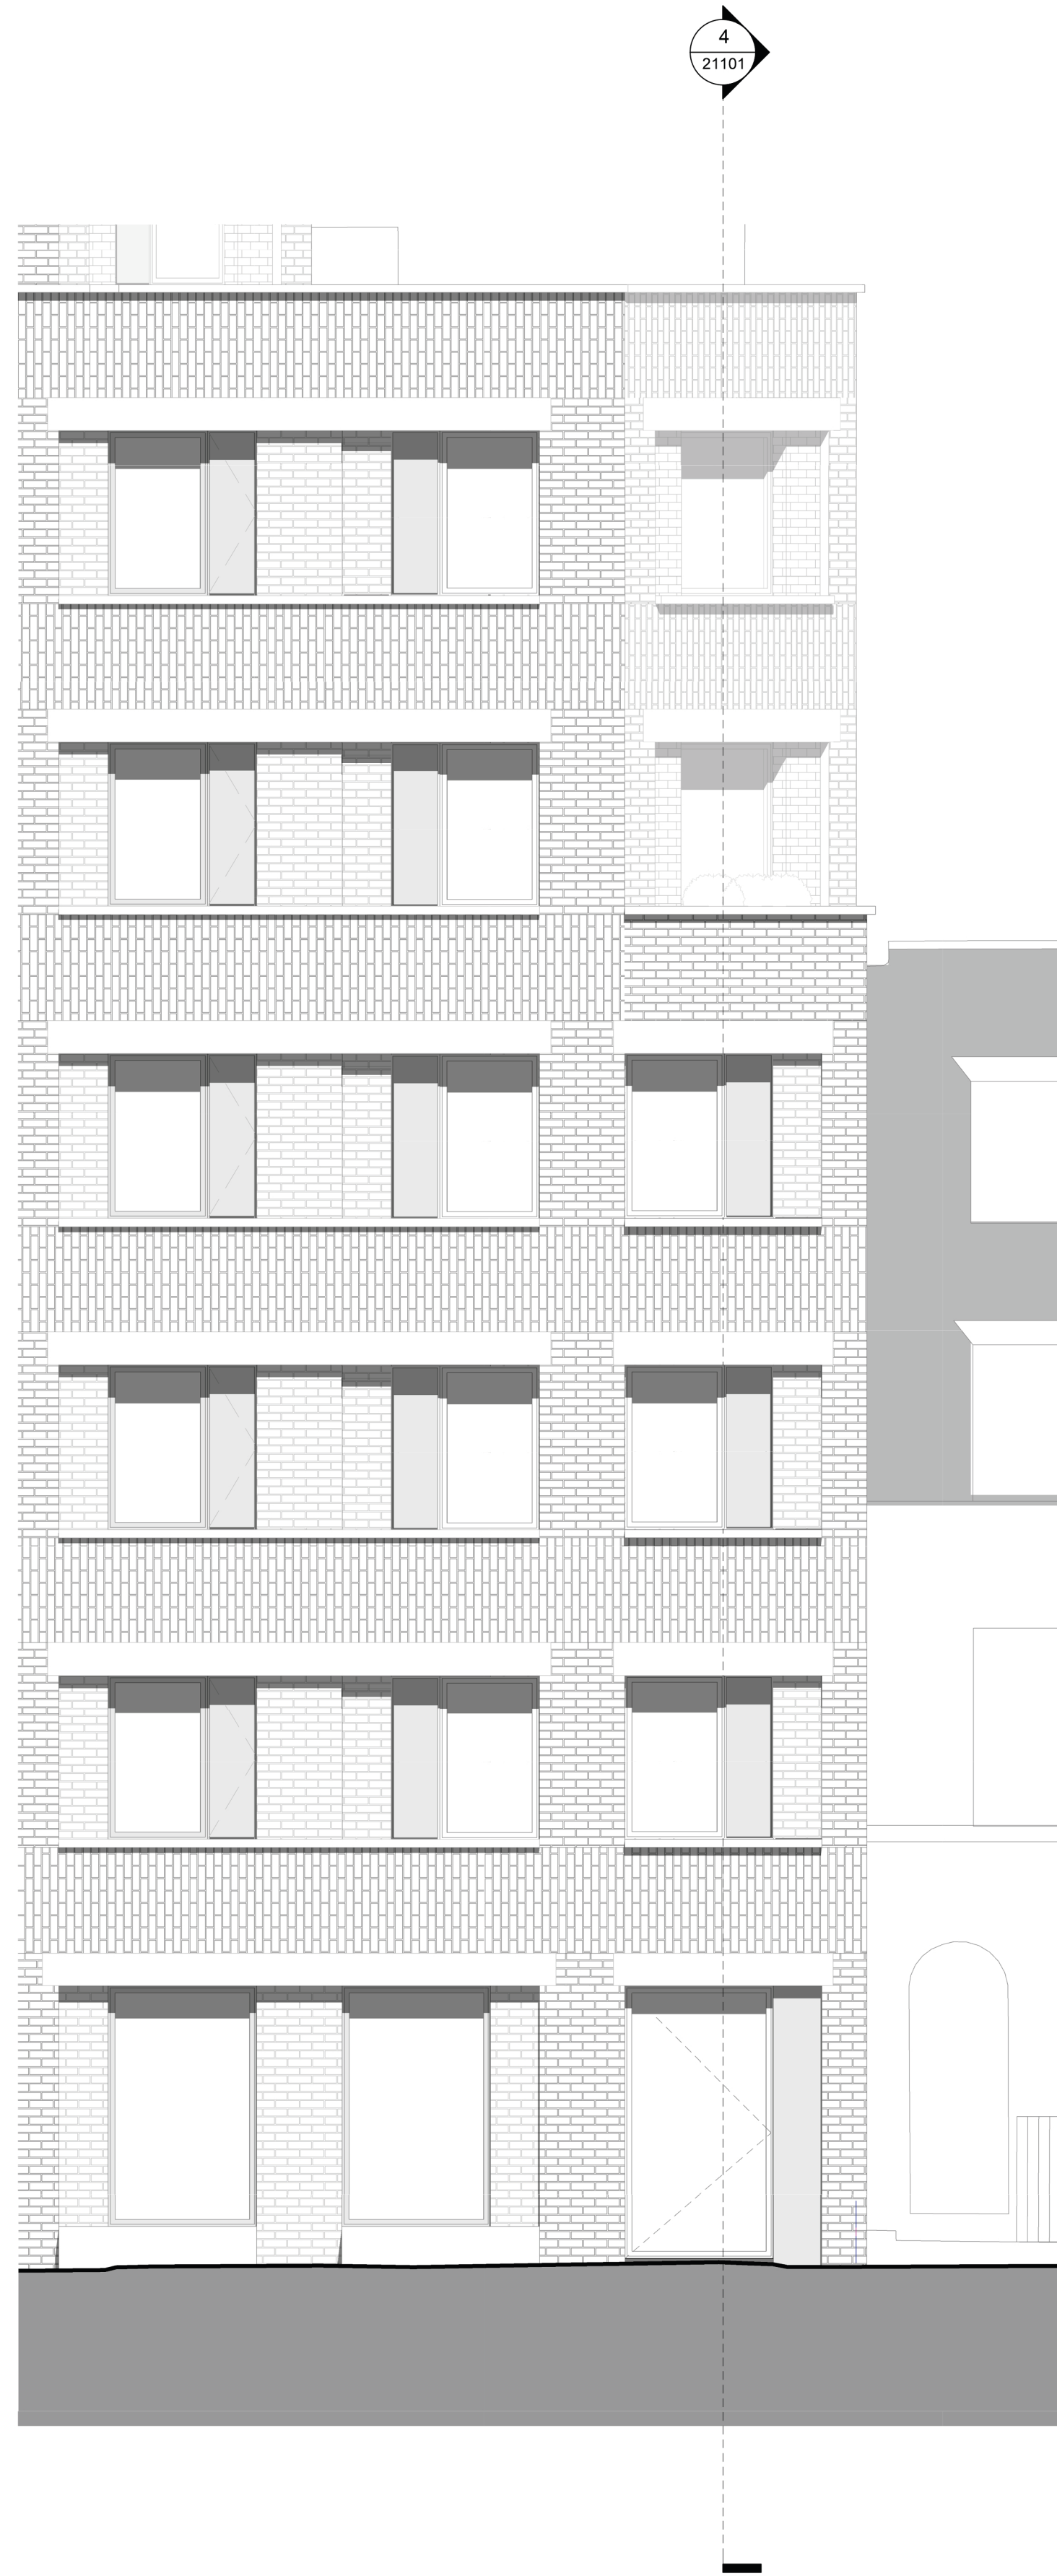

3 Lower Level Bay Elevation 2
21101 1 : 50

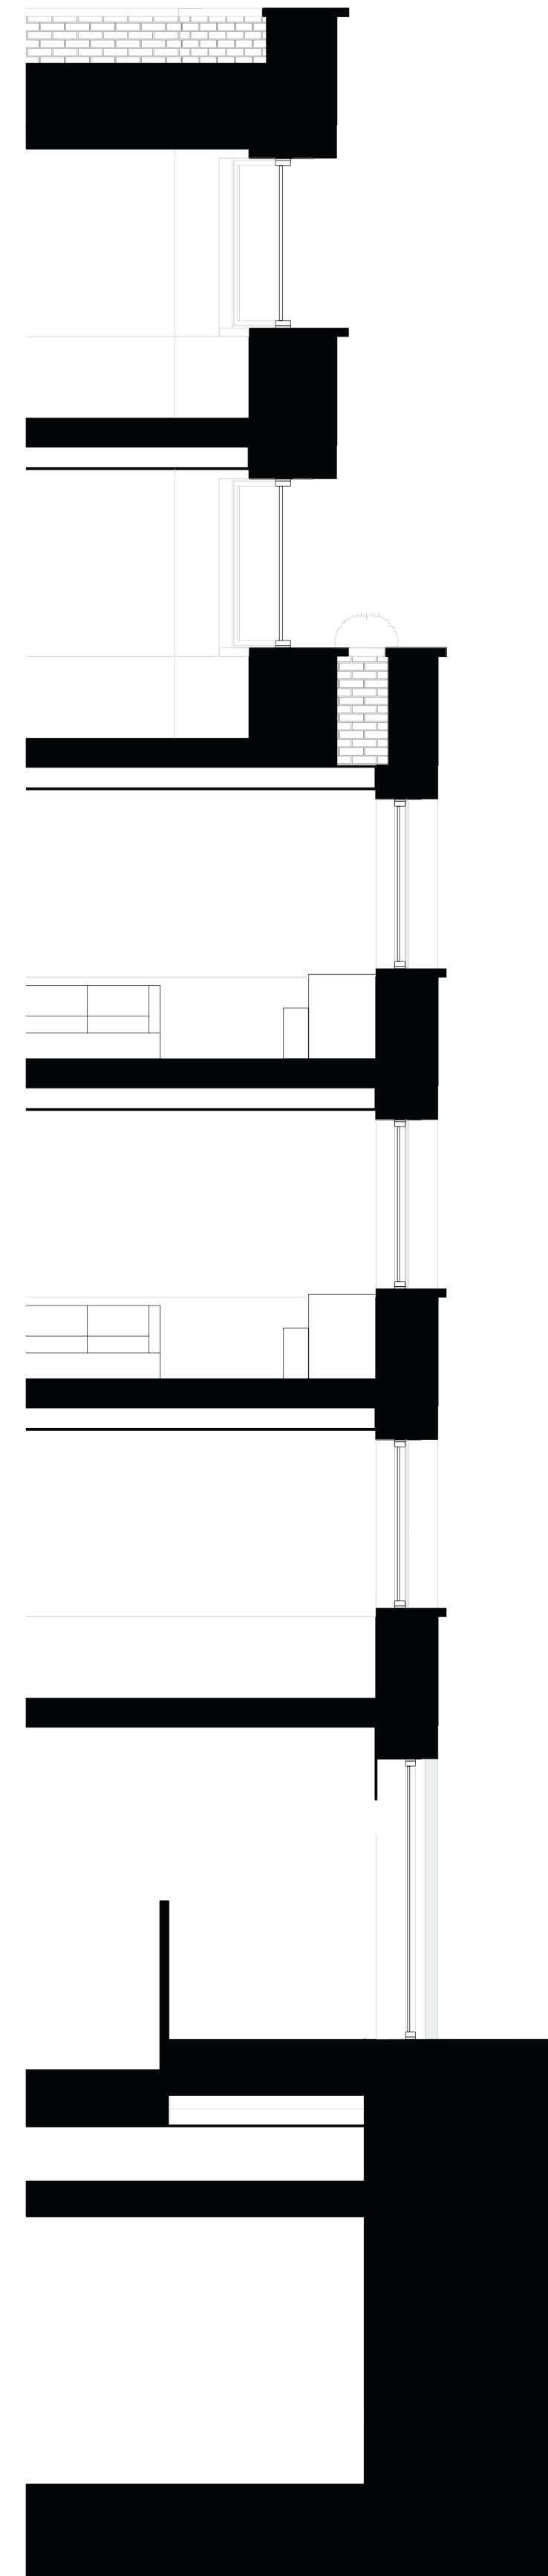

4 Lower Level Bay Section 2
21101 1 : 50



P01	Planning Issue	20.12.2024	EC	RH
Revision		Date	By	Chk
Title: Proposed Lower Level Bay Elevations & Sections				
Project: William Road				
Client: Euston One Limited, Euston Two Limited & William Road Properties Limited			Scale	1:50@A1
Stage:			Status	Revision
Reference: 24158-56T-P5-S03-D-A-001			S2	P01