


3 Key Plan
Scale: 1:2500

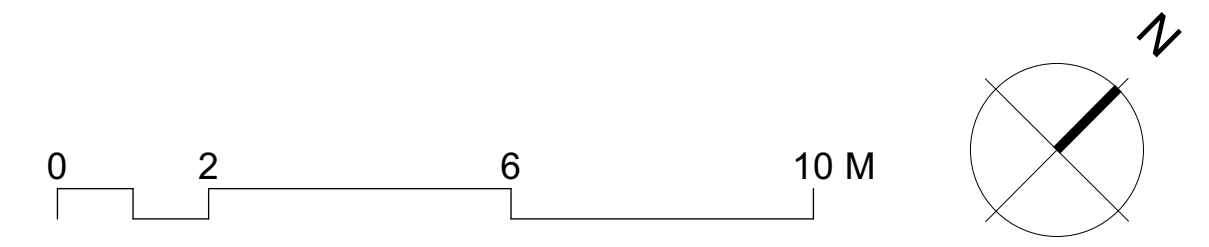

No.	Date	By	Comments
P01	23.12.24	EM	

Revisions

PLANNING
Drawing Status

BRITISH MUSEUM
Bag Search Facilities
Dannatt, Johnson Architects
Unit 1 The Wireworks, 77 Great Suffolk Street, London SE1 0BU
Telephone (020) 7357 7100 Fax (020) 7357 7200

Drawing Title
Proposed South Forecourt Plan
DJA Ref.
683

Drawing Number
683-DJA-DR-A-11003

Drawn	Checked	Scale	Date	Revision
JN	EM	1:100@A1	Nov 2024	P01