




All dimensions are in millimetres

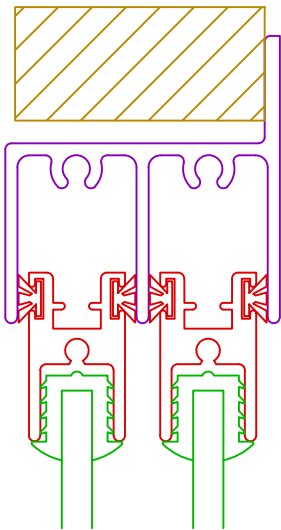



VERTICAL SECTION
SCALE 1:1

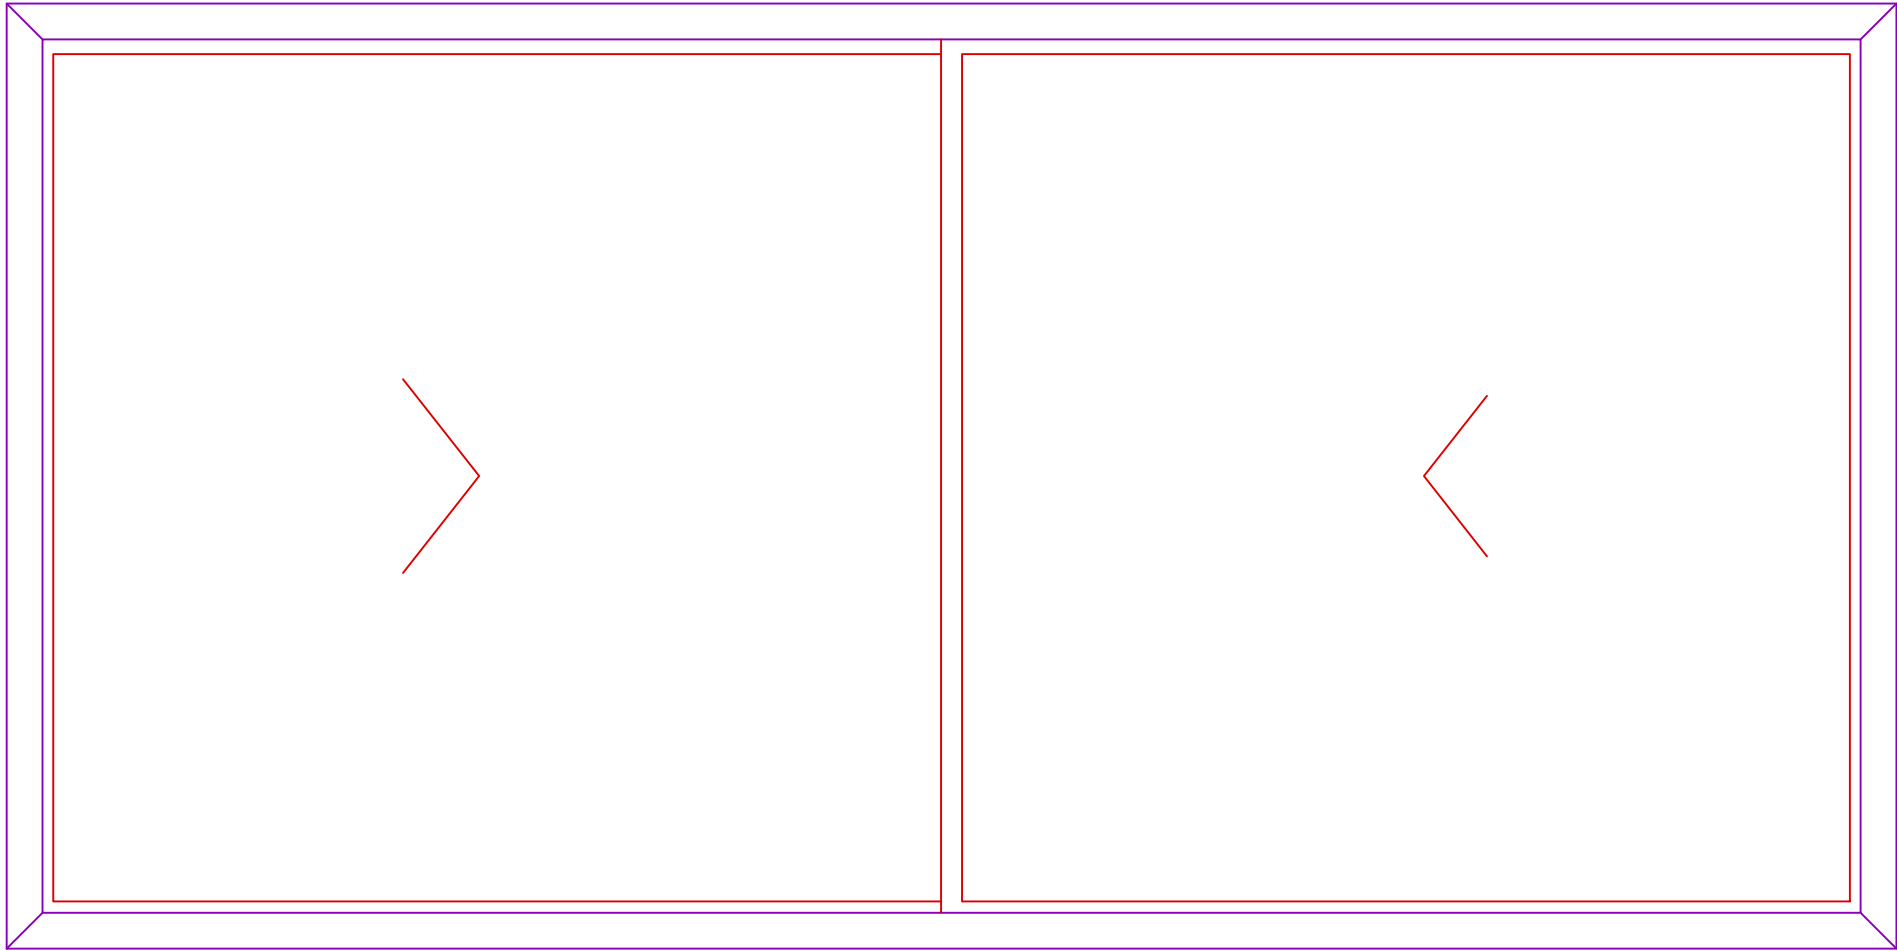

SECONDARY ELEVATION
S10-2HS
SCALE 1:8

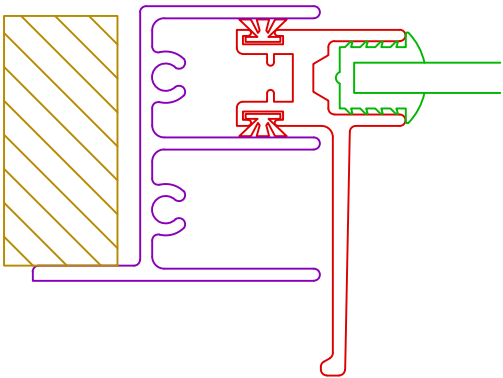

HORIZONTAL SECTION
SCALE 1:1

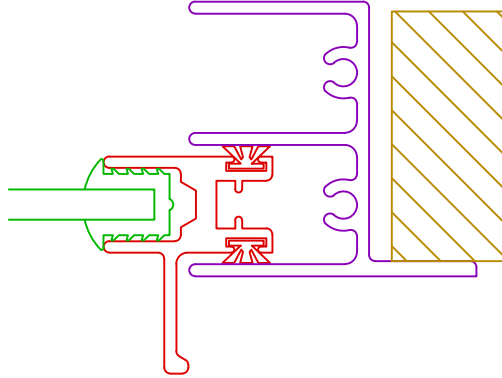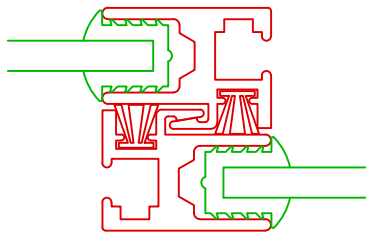

S10-2HS Section Details

DATE
15/11/2024

SCALE
1:8 / 1:1 @ A3

DRAWING No.
BQ-3520-WB-ML-DR-X-00001

Client: Structure Tone

Site: Bloomsbury Quarter Project 1

selectaglaze
ALBAN PARK, HATFIELD ROAD
ST. ALBANS HERTS AL4 0JJ
TEL: 01727 837271
FAX: 01727 844053