
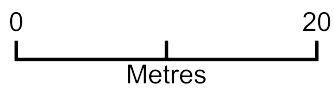


9 KIDDEPORE AVENUE NW3 7SX

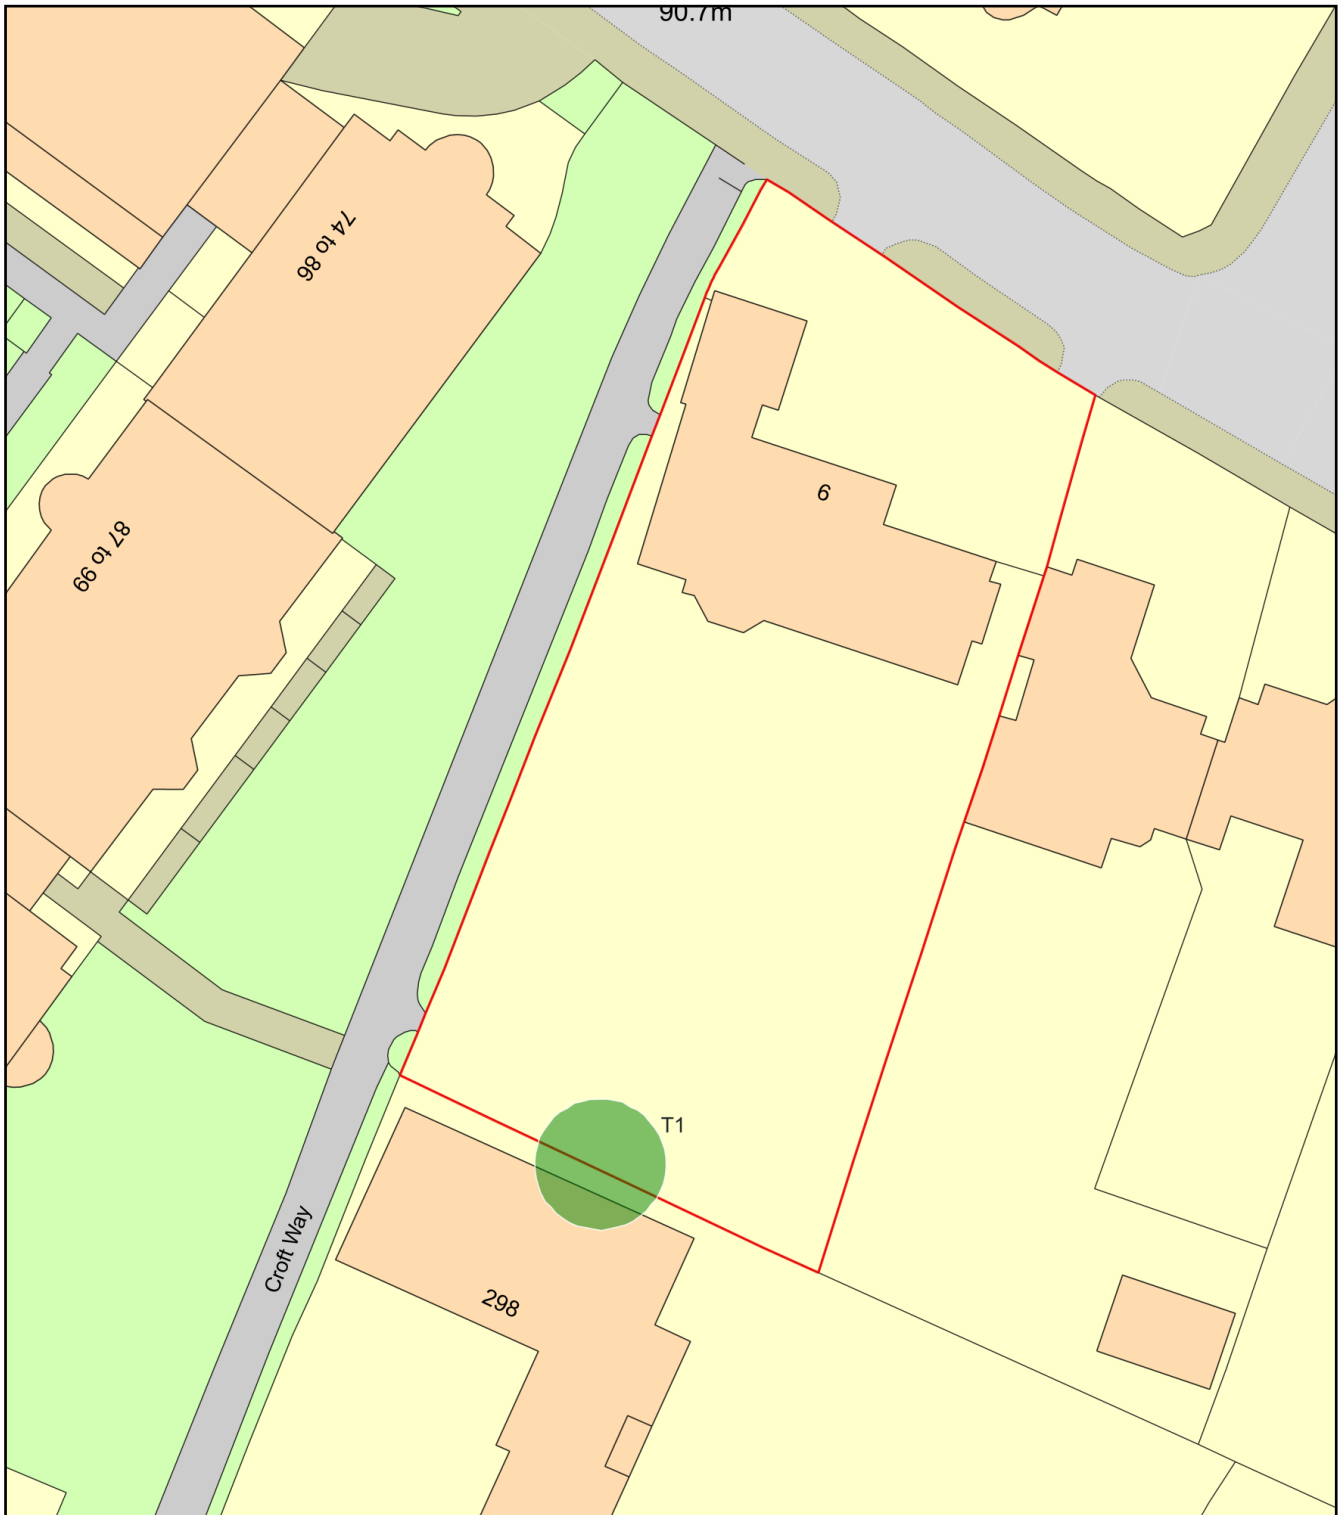

Plan Produced for: L.B.CAMDEN

Date Produced: 07 Jan 2025

Plan Reference Number: TQRQM25007115906339

Scale: 1:500 @ A4