


EXISTING SECTION A

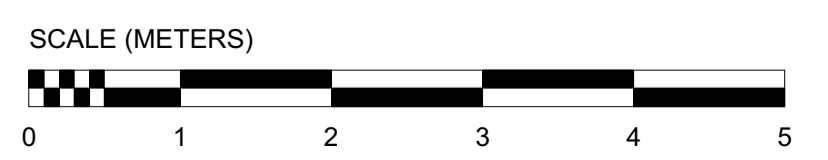

DATE	REVISION HISTORY	REV
------	------------------	-----

ADDRESS:
3 LAWFORD ROAD
LONDON
NW5 2LH

FIRST ISSUE DATE: 07/01/2025

SCALE: 1:50 @ A1
1:100 @ A3

DOCUMENT NUMBER: PL-005

REVISION: /

DRAWING TITLE:
EXISTING SECTION A