
© 2024 OHSE LAUAND ARCHITECTS. ALL RIGHTS RESERVED. NO INFORMATION OR DESIGNS CONTAINED WITHIN THIS DOCUMENT SHOULD BE COPIED OR REPRODUCED WITHOUT THE CONSENT OF OHSE LAUAND ARCHITECTS.

THIS DRAWING IS FOR PLANNING PURPOSES ONLY

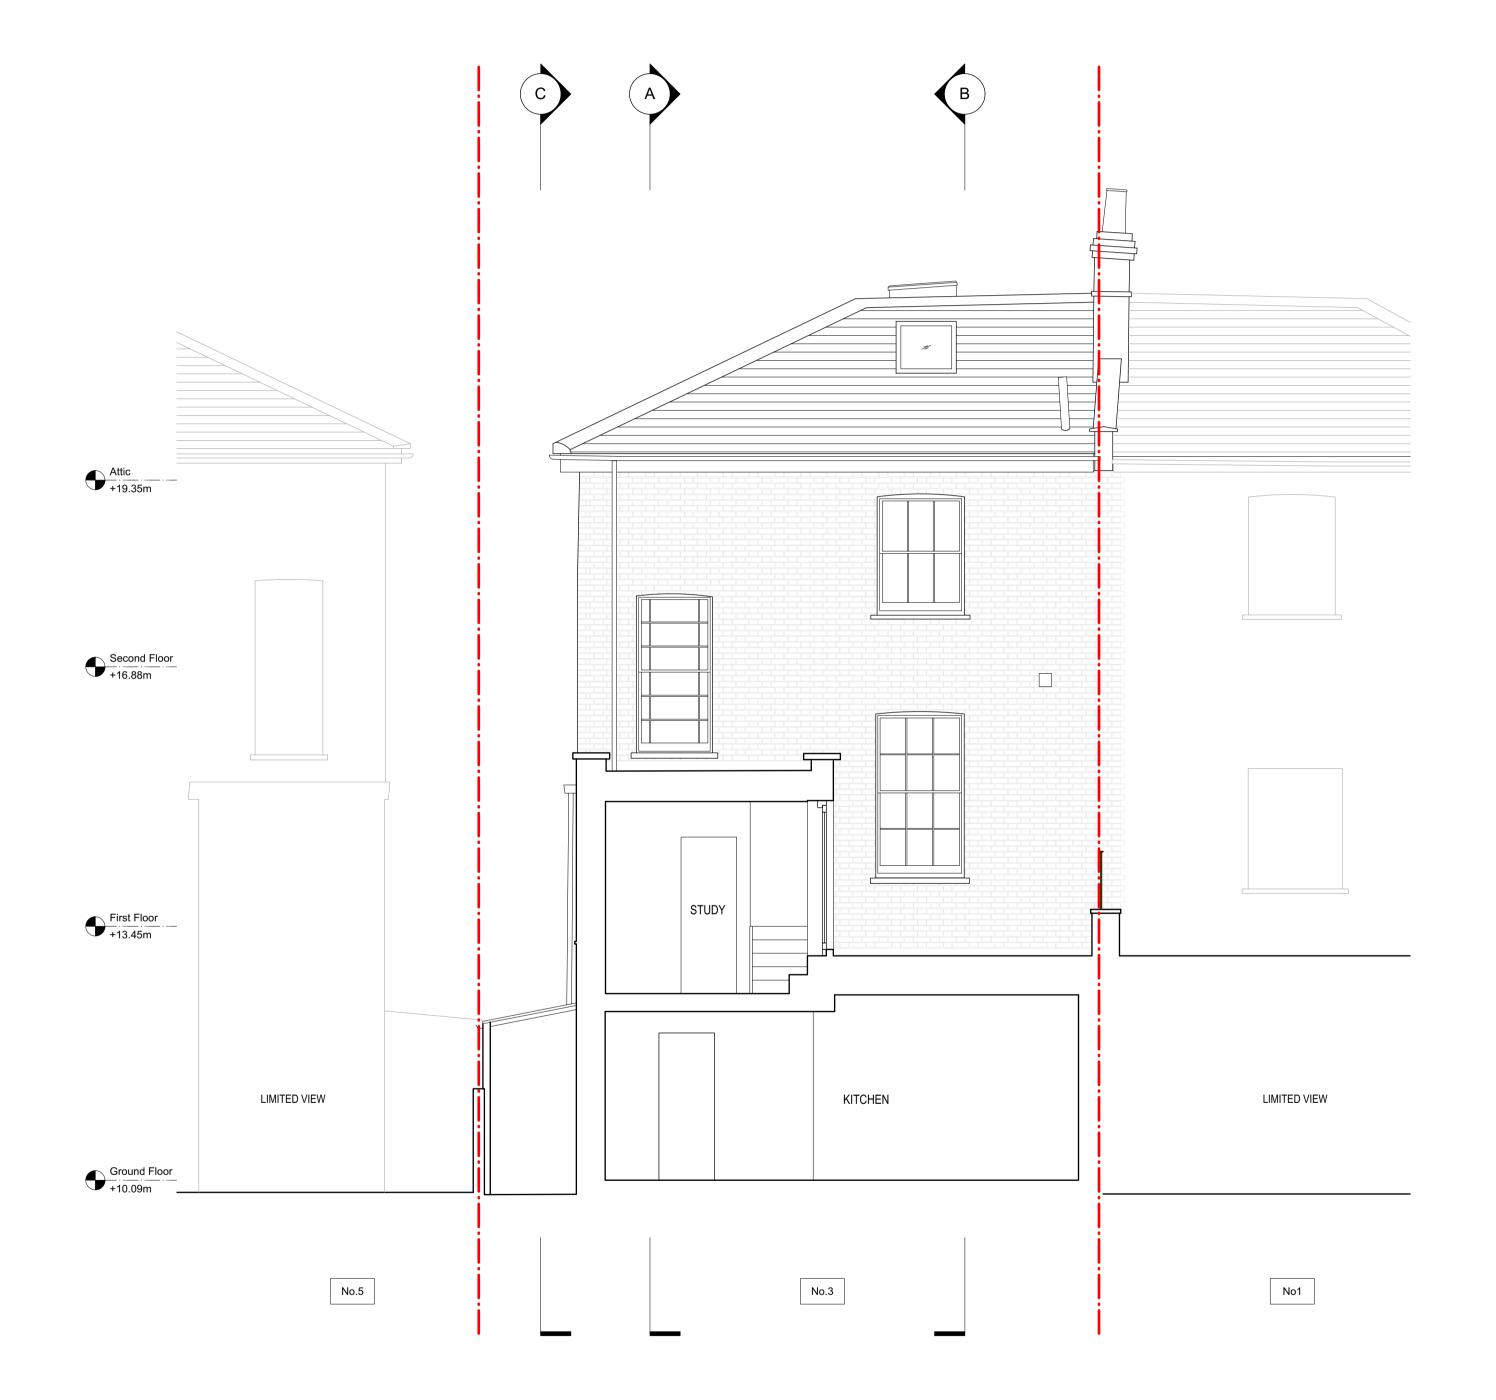

DATE REVISION HISTORY F

3 LAWFORD ROAD LONDON NW5 2LH

FIRST ISSUE DATE:	07/01/2025
SCALE:	1:50 @ A1 1:100 @ A3
DOCUMENT NUMBER:	PL-007
REVISION:	1

DRAWING TITLE:

EXISTING SECTION D

Ohse Lauand Architects
Email: info@ohselauand.com