


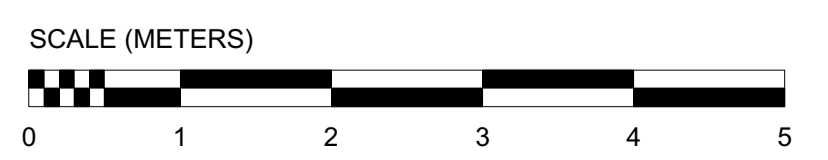

PROPOSED SECTION B



PROPOSED SECTION C



DATE	REVISION HISTORY	REV

ADDRESS:

3 LAWFORD ROAD
LONDON
NW5 2LH

FIRST ISSUE DATE: 07/01/2025

SCALE: 1:50 @ A1
1:100 @ A3

DOCUMENT NUMBER: PL-013

REVISION: /

DRAWING TITLE:

PROPOSED SECTIONS
B AND C

Ohse Lauand Architects
Email: info@ohselauand.com