
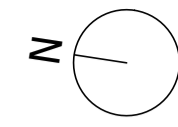


SCALE 1:50  
SCALE 1:1

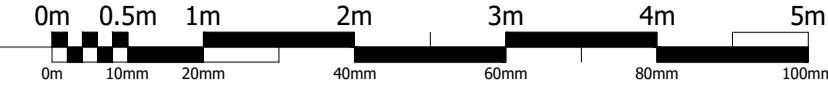


THE CONTRACTOR MUST VERIFY ALL DIMENSIONS ON SITE BEFORE MAKING SHOP DRAWINGS OR COMMENCING WORK OF ANY KIND. NO DIMENSIONS TO BE SCALED FROM THIS DRAWING.


REV.	DATE	REVISION
A	19.02.21	First floor and rear of Oriol Court added
B	23.02.21	Entrance door position updated
C	05.05.21	Extract equipment indicated
D	07.05.21	Notes amended
E	28.02.22	Flue removed
F	12.04.22	Acoustic screen adjusted
G	17.12.24	Updates as requested by LB Camden

**Drawing Notes**


- 01 Drawings are based on limited survey information. Accurate position of windows to upper floor TBC on site.
- 02 Signage/branding subject to separate application for advertisement consent

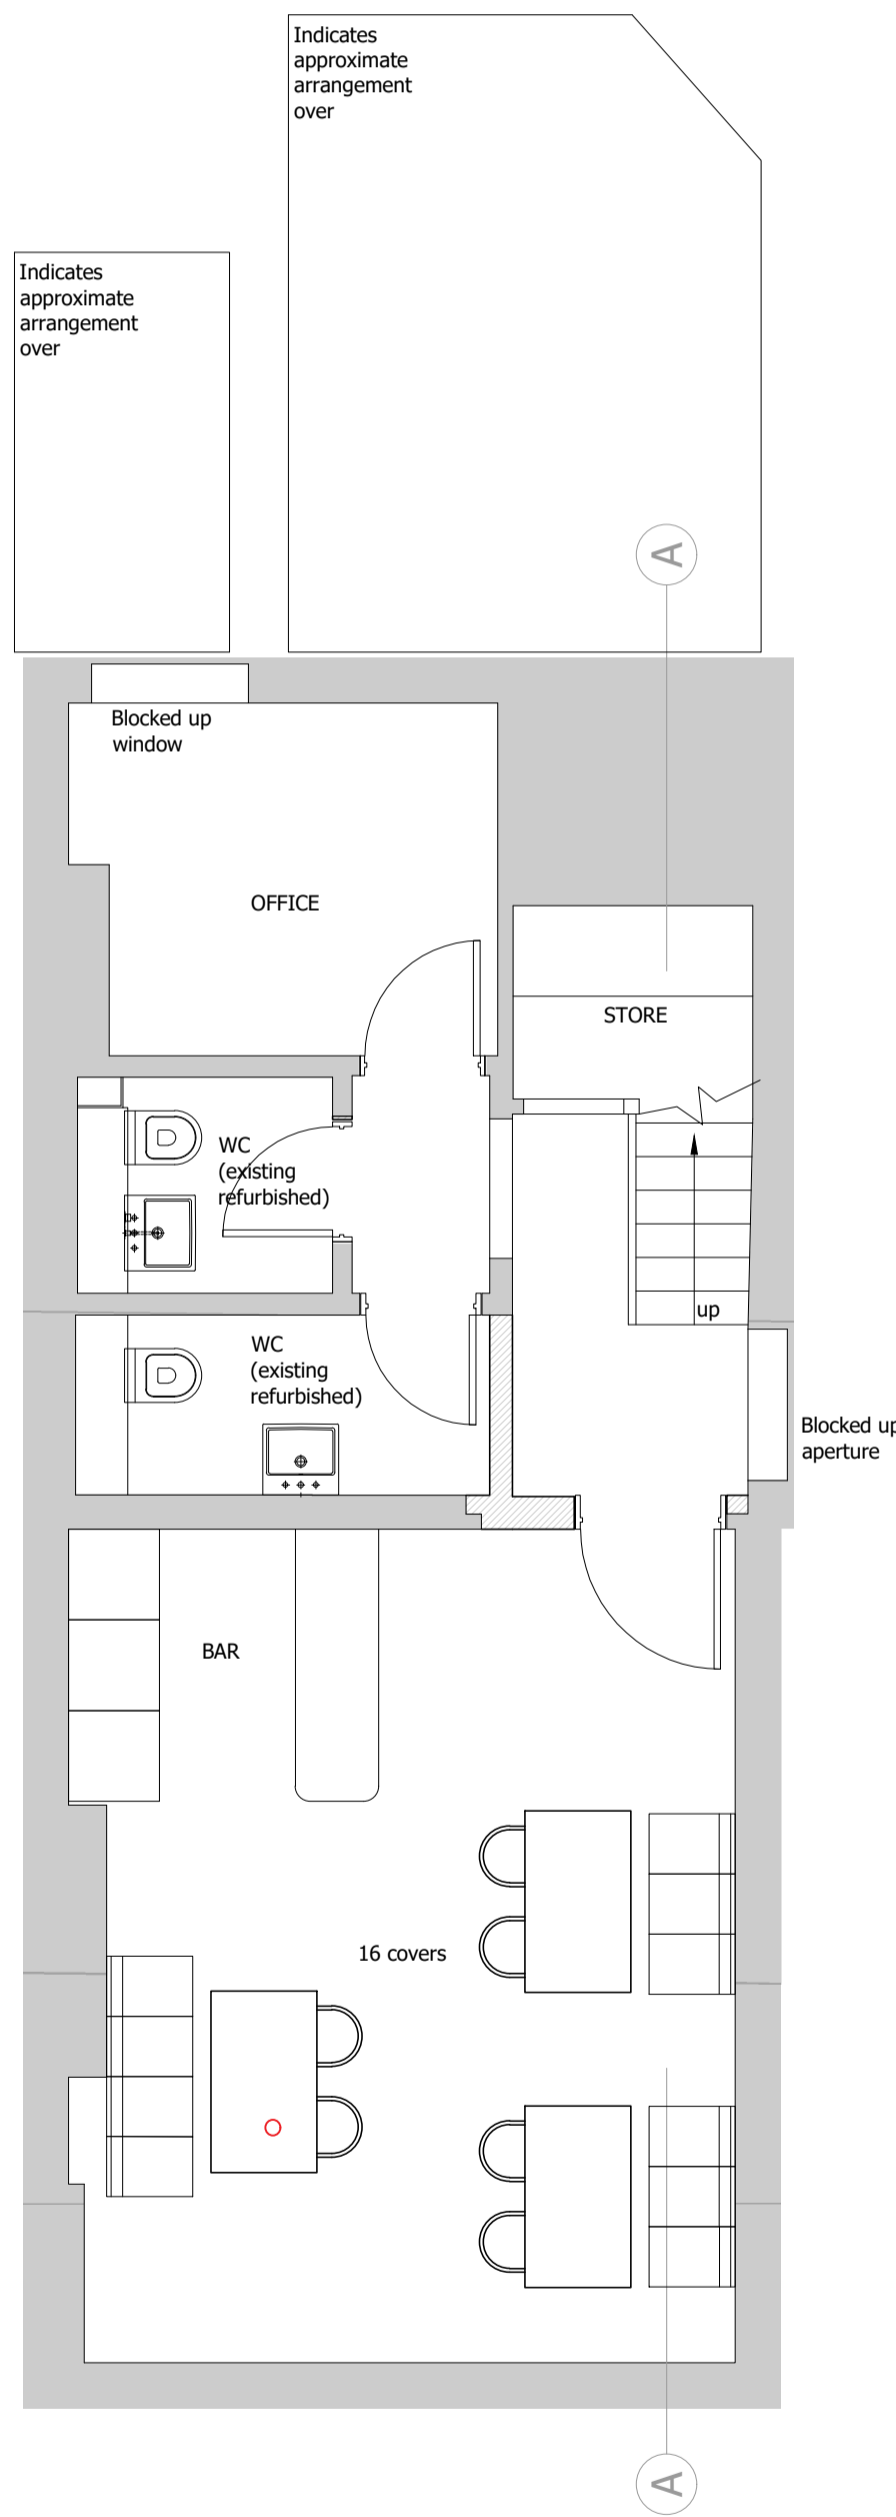

**-1** Basement  
Scale 1:50

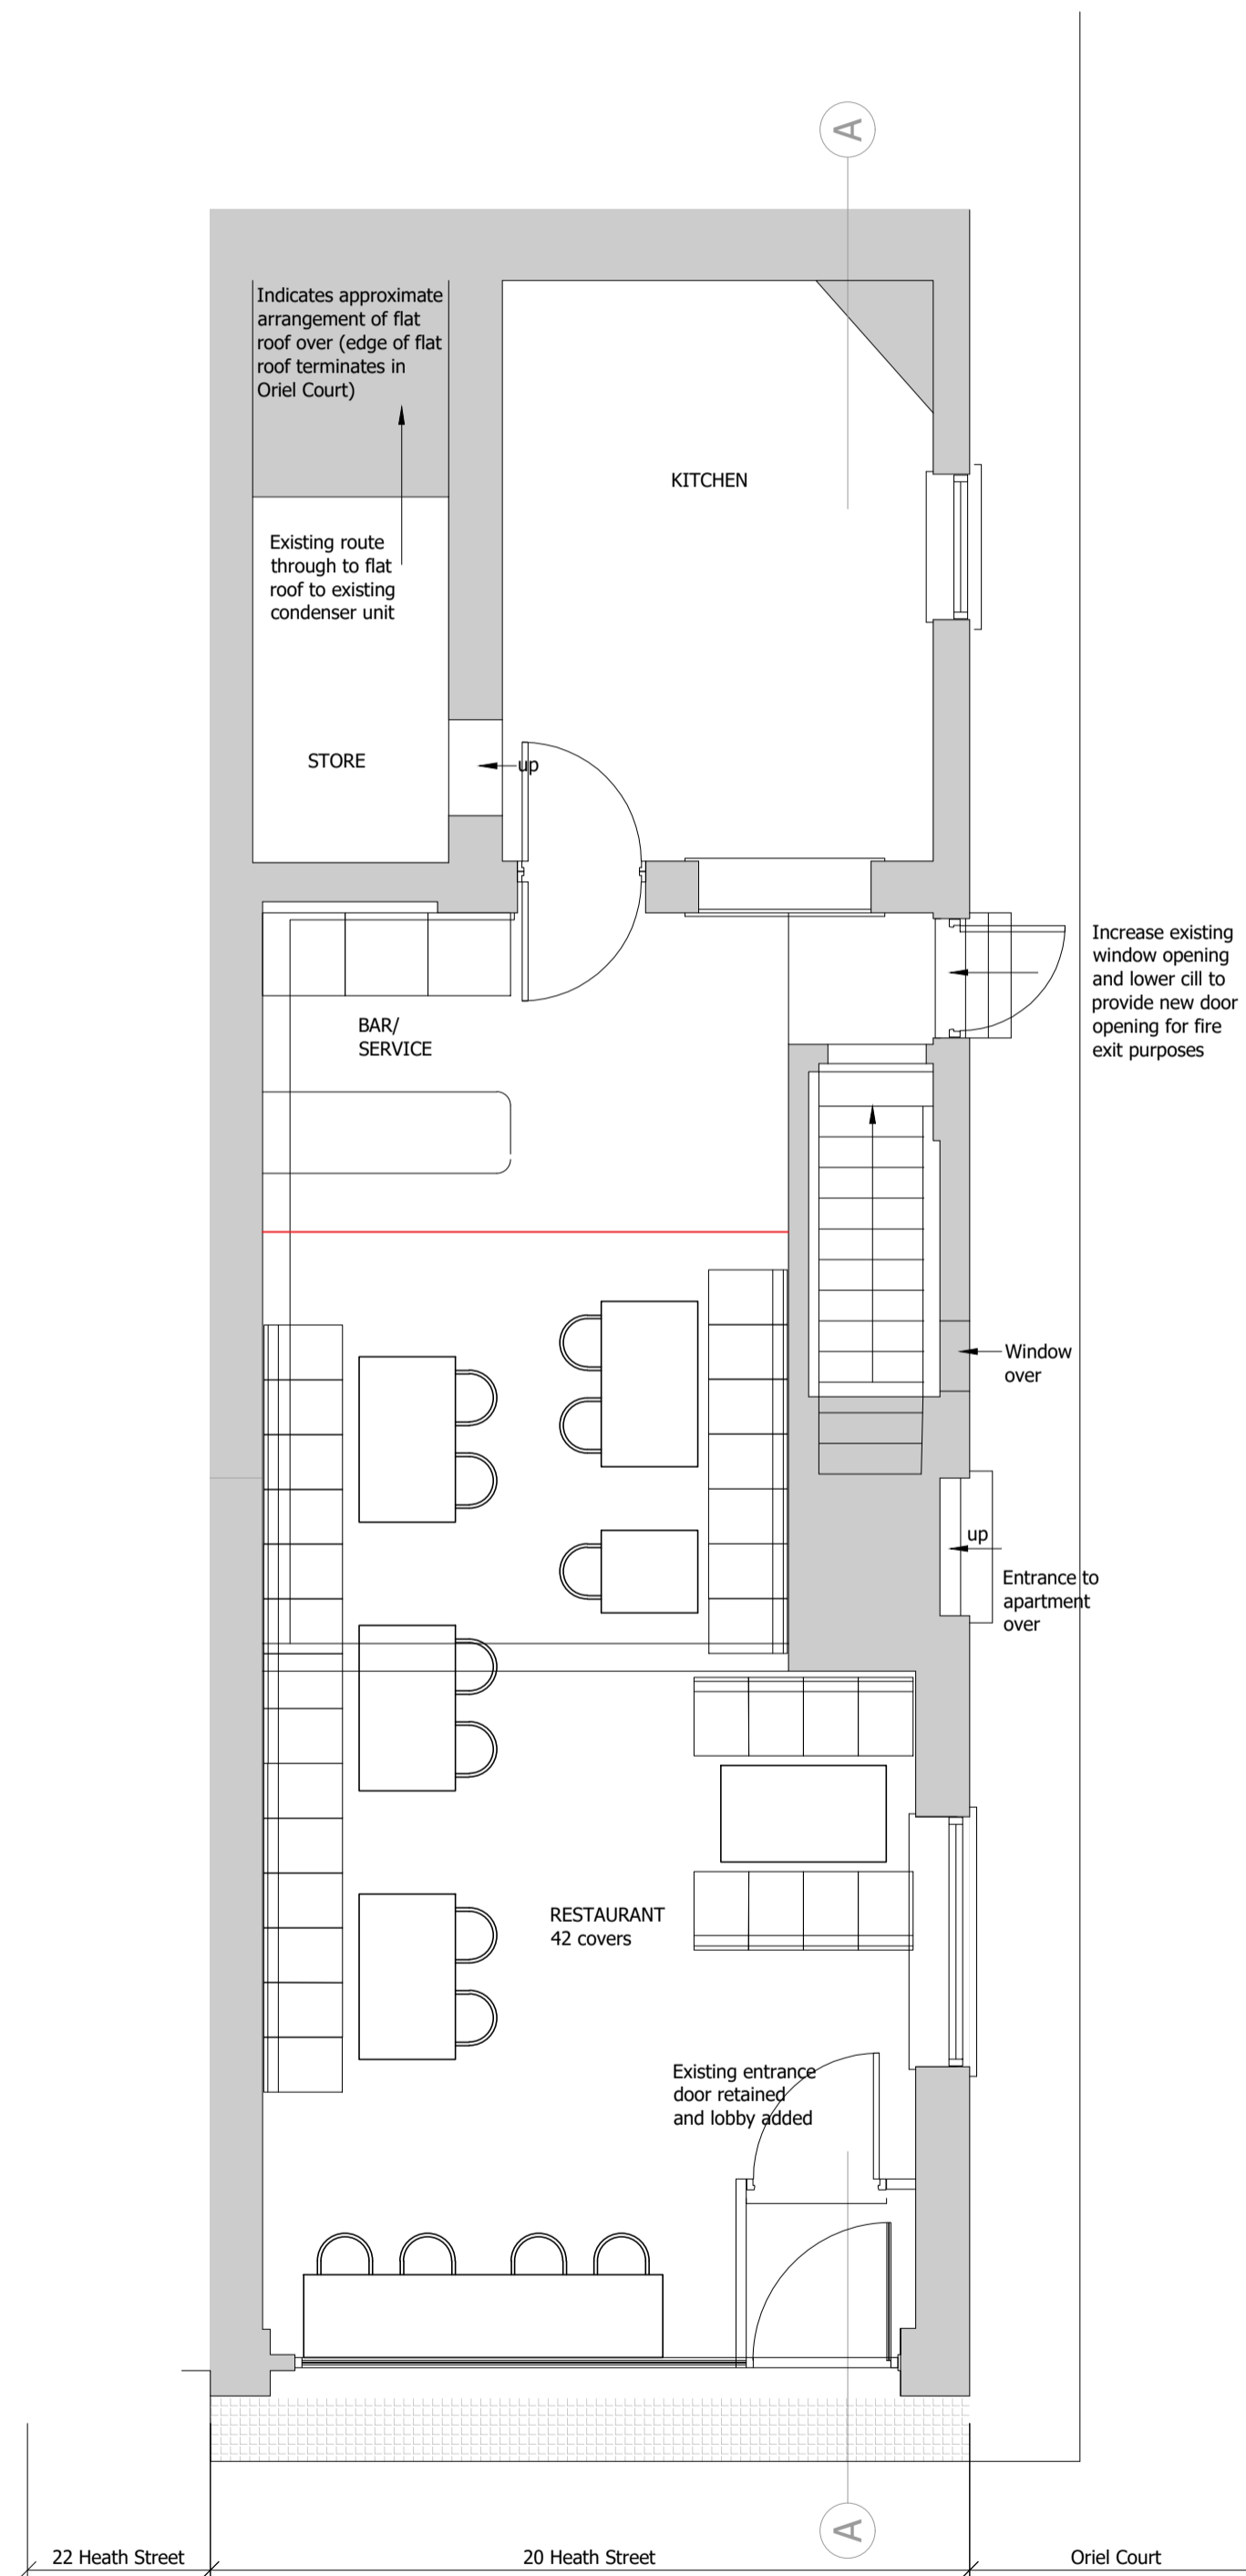

**00** Ground Floor  
Scale 1:50

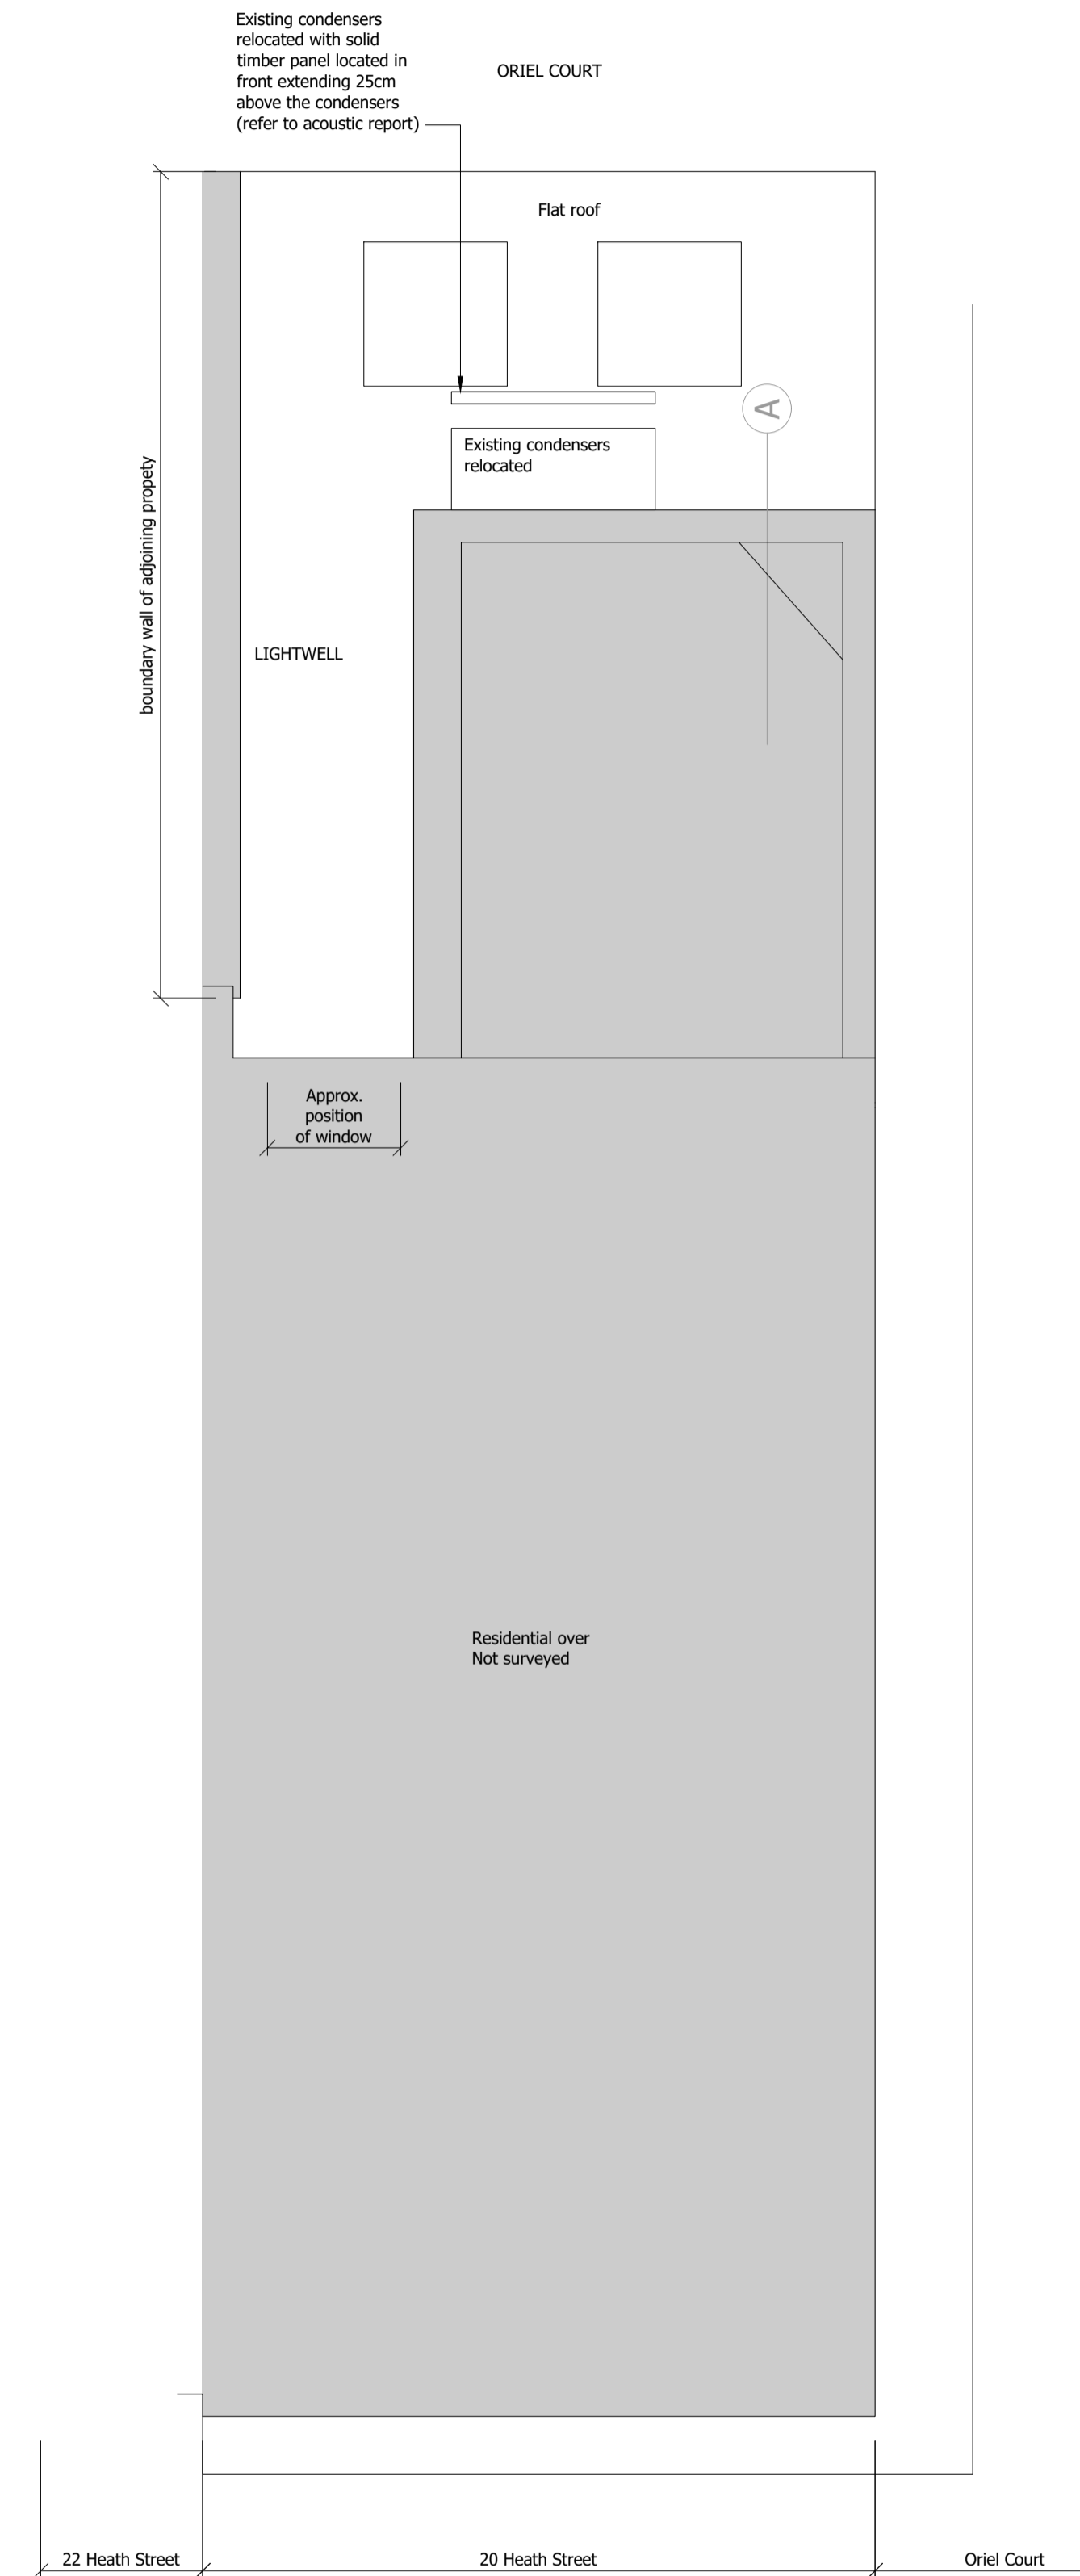

**01** First Floor  
Scale 1:50

**PLANNING**

**Osel** architects and  
development consultants

PROJECT:  
20 Heath Street  
London NW3 6TE

CLIENT:  
Mr A Costa

DRAWING:  
PROPOSED  
GENERAL ARRANGEMENT

DRAWING No.: **E18-003/PRP001** REV: **G**

SCALE: 1:50@A1  
DRAWN: VS DATE: 28.02.18  
CHECKED: DATE:

26 Oldbury Place, London W1U 5PR Tel: 020 7224 2447 Fax: 020 7224 2997  
E-mail: admin@oselarch.co.uk Web: www.oselarchitecture.co.uk  
©COPYRIGHT EXISTS ON THE DESIGNS AND INFORMATION SHOWN ON THIS DRAWING