




**NOTES**  
 -Do not scale from this drawing, except for planning purposes.  
 -Check all dimensions on site.  
 -Subject to survey.  
 -Subject to site inspection.  
 -Site boundary lines are indicative only.

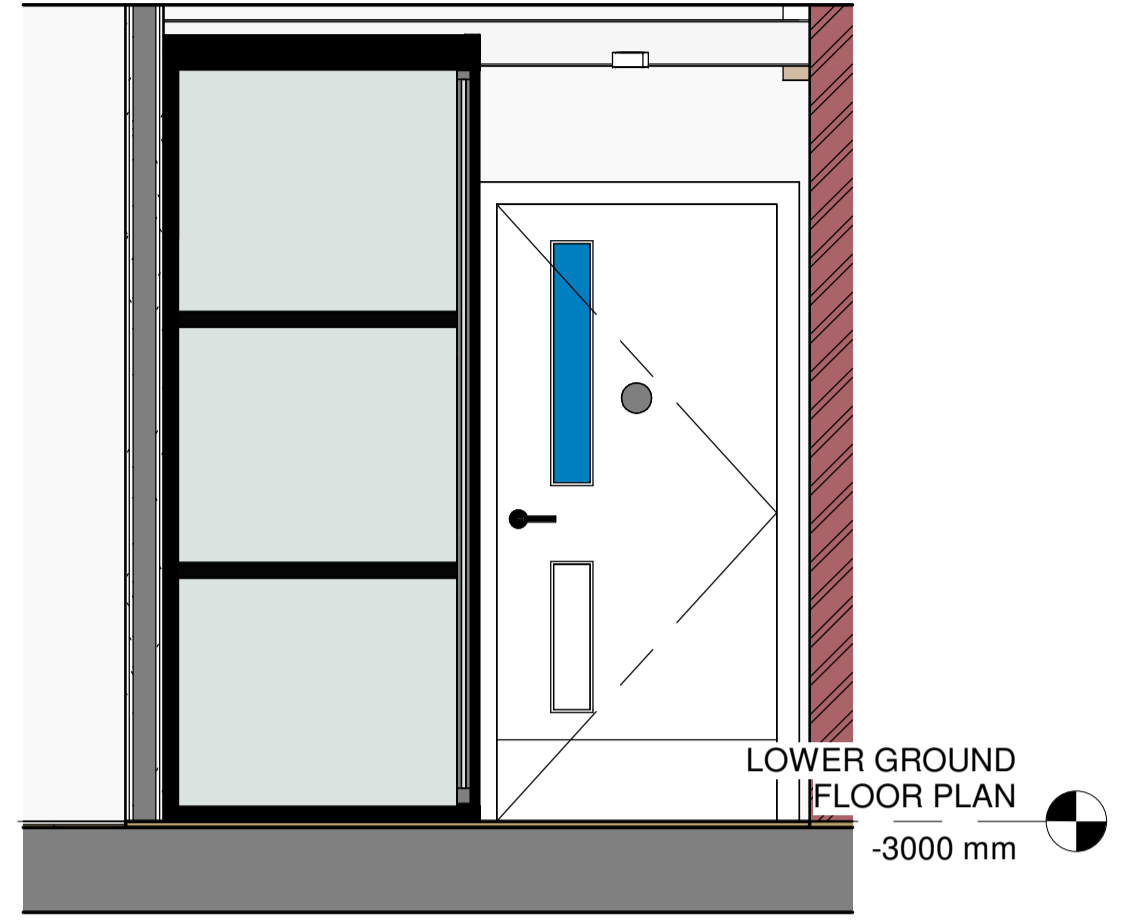

1 Lower Ground Floor - Entrance To Office Lobby  
 1 : 25

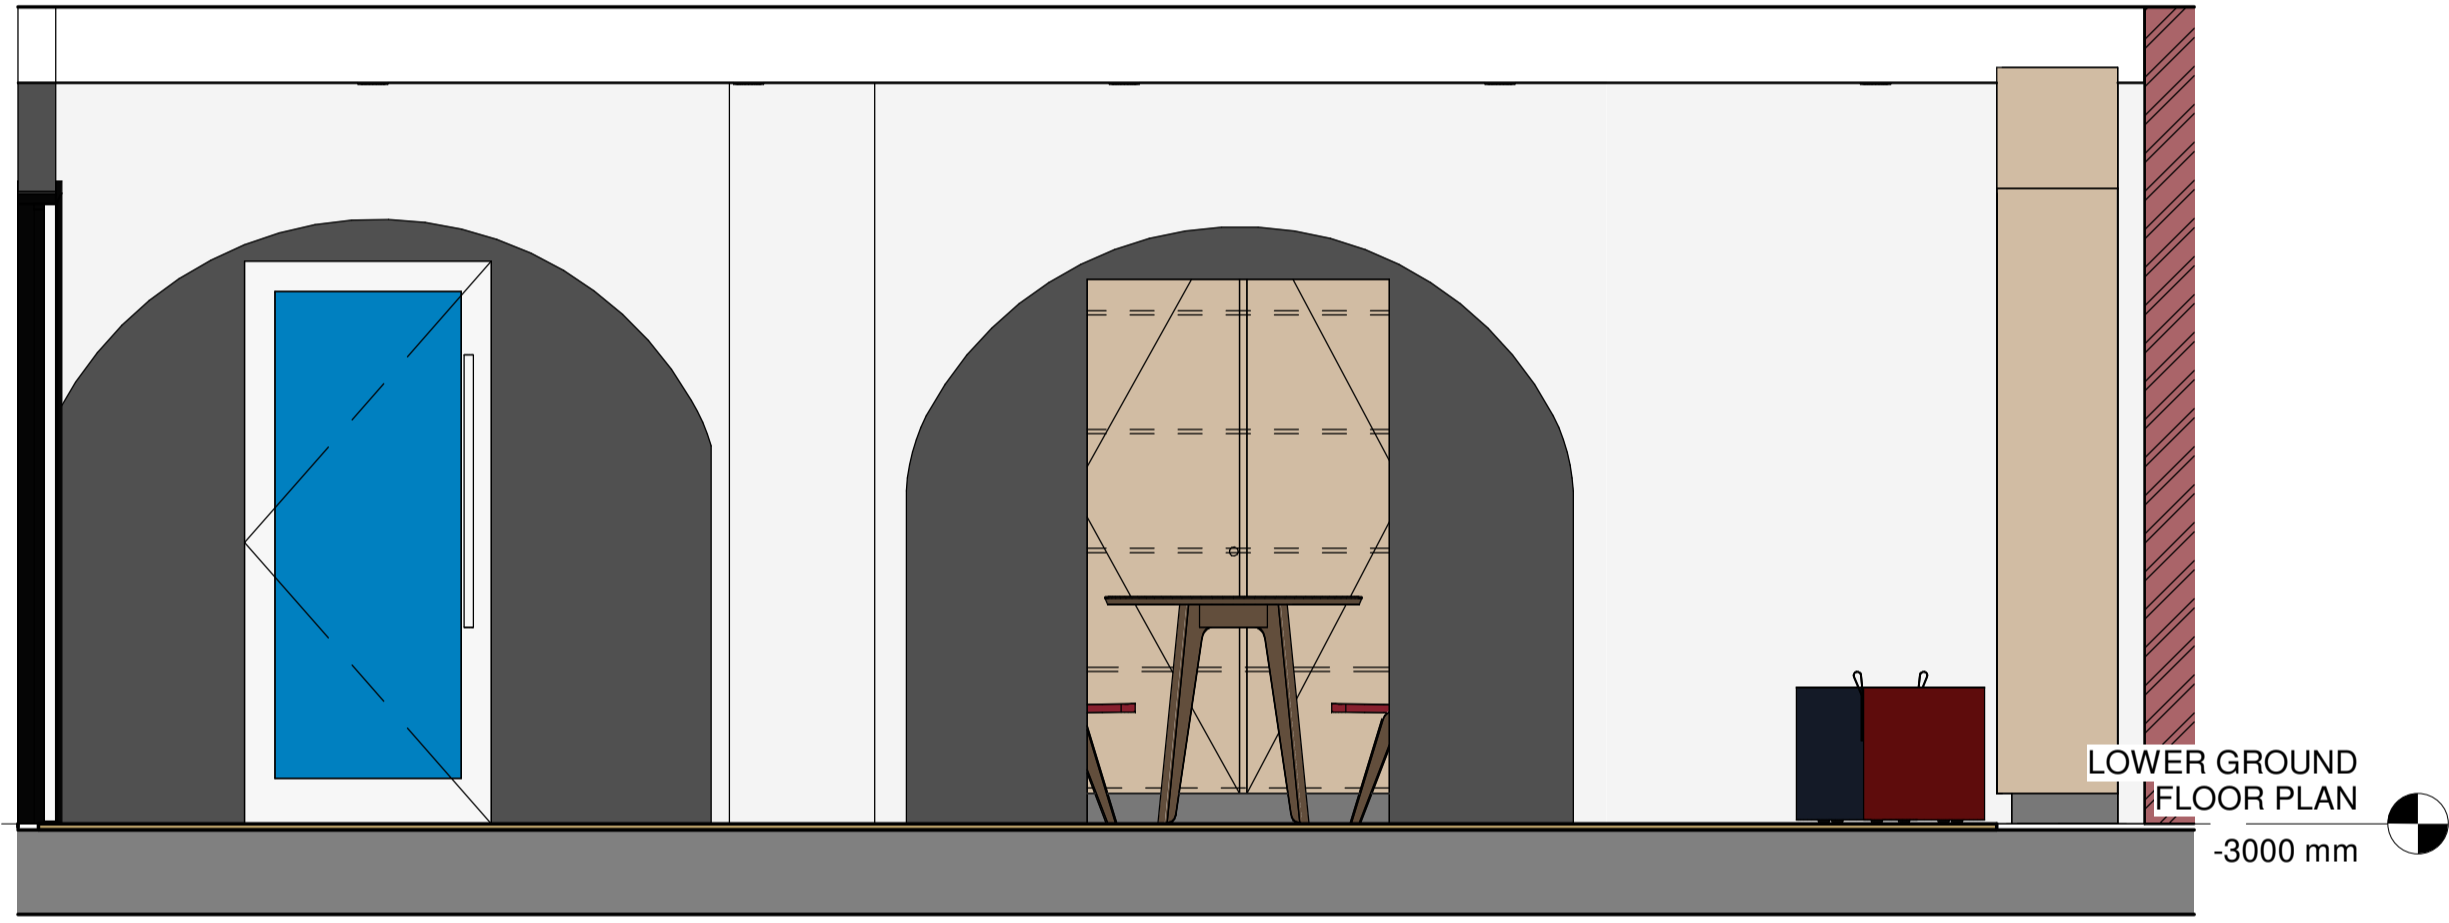

2 Lower Ground Floor - Rear View  
 1 : 25

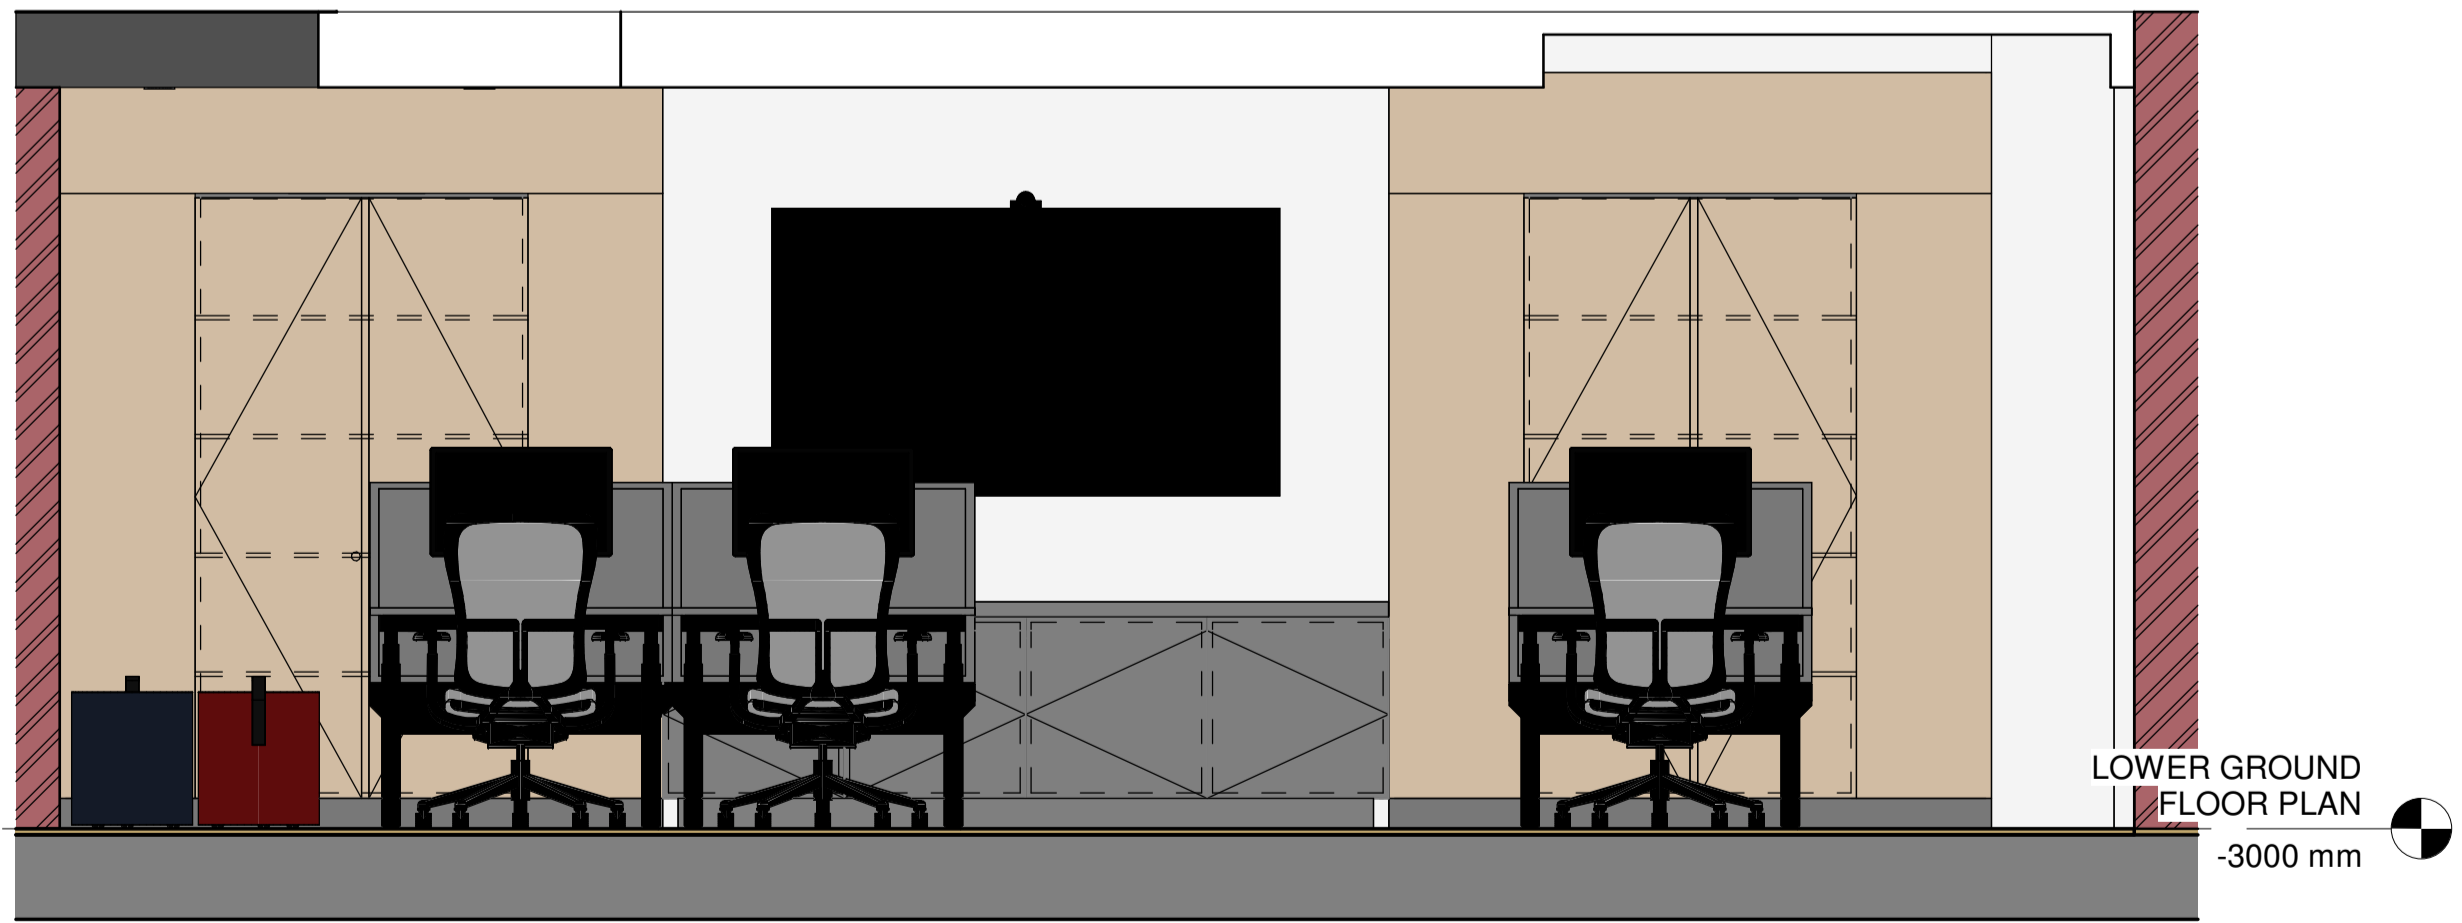

3 LGF - Office RHS View  
 1 : 25

Rev	Date	By	Description
B	20.12.2024		Revision To Layout
A	25.11.2024		Form 3
	18.10.2024		Form 2

Revision Schedule	

project	T&H - New Store	
title	Proposed LGF Internal Elevations	
sheet number	<b>125</b>	
project status	PRELIMINARY	
contract no.	scale 1 : 25 @ A1	
client ref.	T&H	
date	07/15/24	
drawn by	DS	
checked by	Checker	
project no.	drawing number	revision
P24-05	125	B

EXIMIUS  
 INTENTIO