



NOTES

- Do not scale from this drawing, except for planning purposes.
- Check all dimensions on site.
- Subject to survey.
- Subject to site inspection.
- Site boundary lines are indicative only.

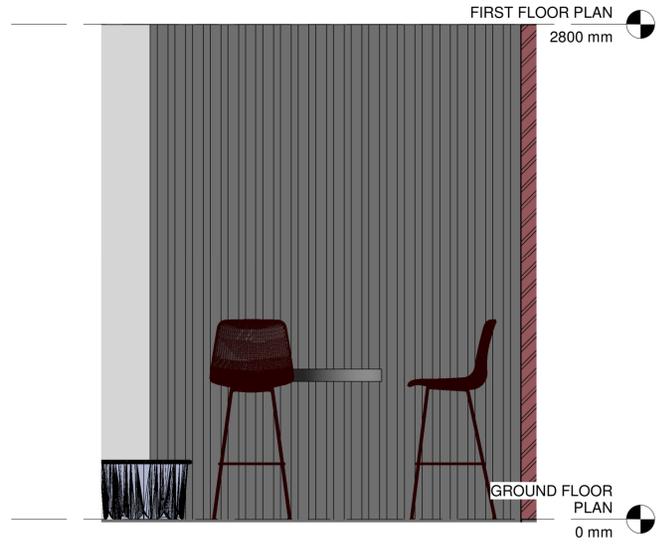

1 GF - Consultation 1 A
1 : 20

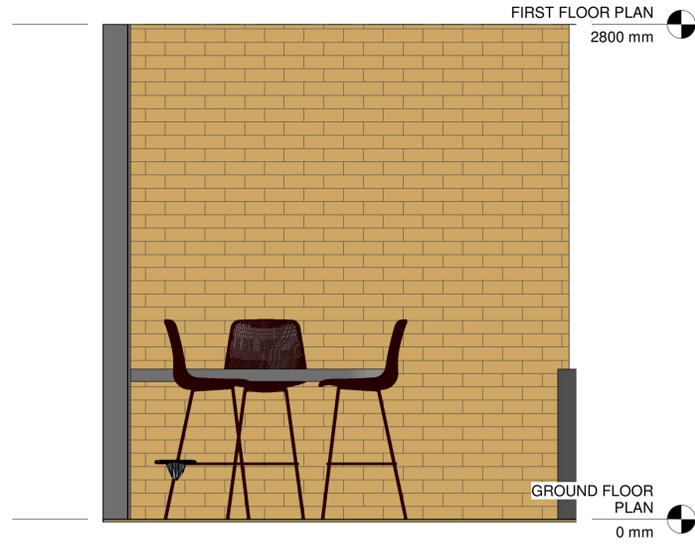

2 GF - Consultation 1 B
1 : 20

Rev	Date	By	Description
B	20.12.2024		Revision To Layout
A	25.11.2024		Form 3
	18.10.2024		Form 2

Revision Schedule	

project T&H - New Store		
title Proposed Consultation 1 Internal Elevations		
sheet number 126		
project status PRELIMINARY		
contract no.	scale 1 : 20 @ A1	
client ref. T&H	date 07/15/24	
drawn by DS	checked by Checker	
project no. P24-05	drawing number 126	revision B
- level - type - sheet number		

EXIMIUS
INTENTIO